


REVISION	DESCRIPTION	DATE
-	-	-
-	-	-
-	-	-

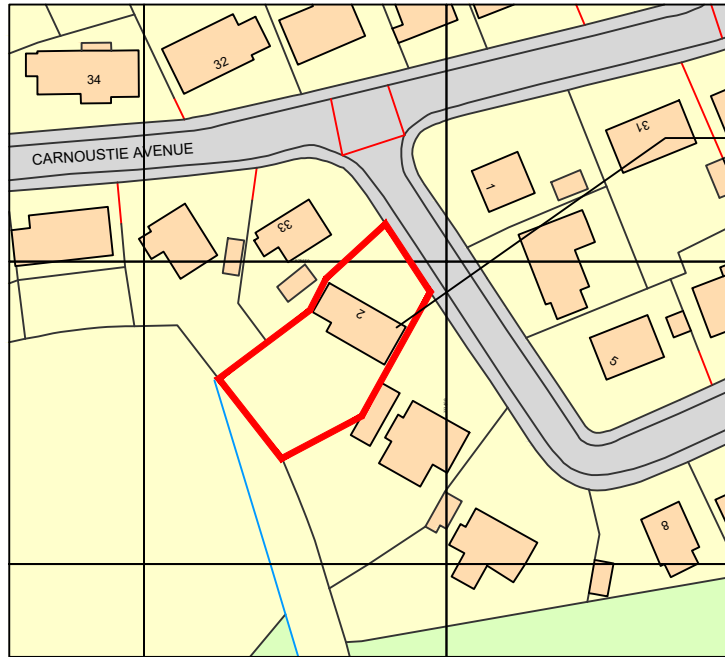

locus of proposal

Ordnance Survey, (c) Crown Copyright 2022. All rights reserved. Licence number 100022432



CLIENT Mr D. Jones			PROJECT TITLE Proposed Extension, Dormers & Alterations				
PROJECT ADDRESS 2 Rosemount Place, Gourrock			DRAWING TITLE Location Plan				
DRAWING STATUS PLANNING	PAPER SIZE A4	DRAWING NUMBER 22018_LP	REVISION -	SCALE 1:1250	DATE 10/05/22	DRAWN BY -	CHCK'D BY -



nicholson  
mcshane  
architects

UNIT 10, LADYBURN BUSINESS PARK,  
POTTERY STREET, GREENOCK, PA15 2UH  
e info@nicholsonmcshane.co.uk  
t 01475 325025  
w nicholsonmcshane.co.uk



NICHOLSON McSHANE ARCHITECTS IS THE TRADING NAME OF NICHOLSON McSHANE CHARTERED ARCHITECTS LTD. COPYRIGHT RESERVED