
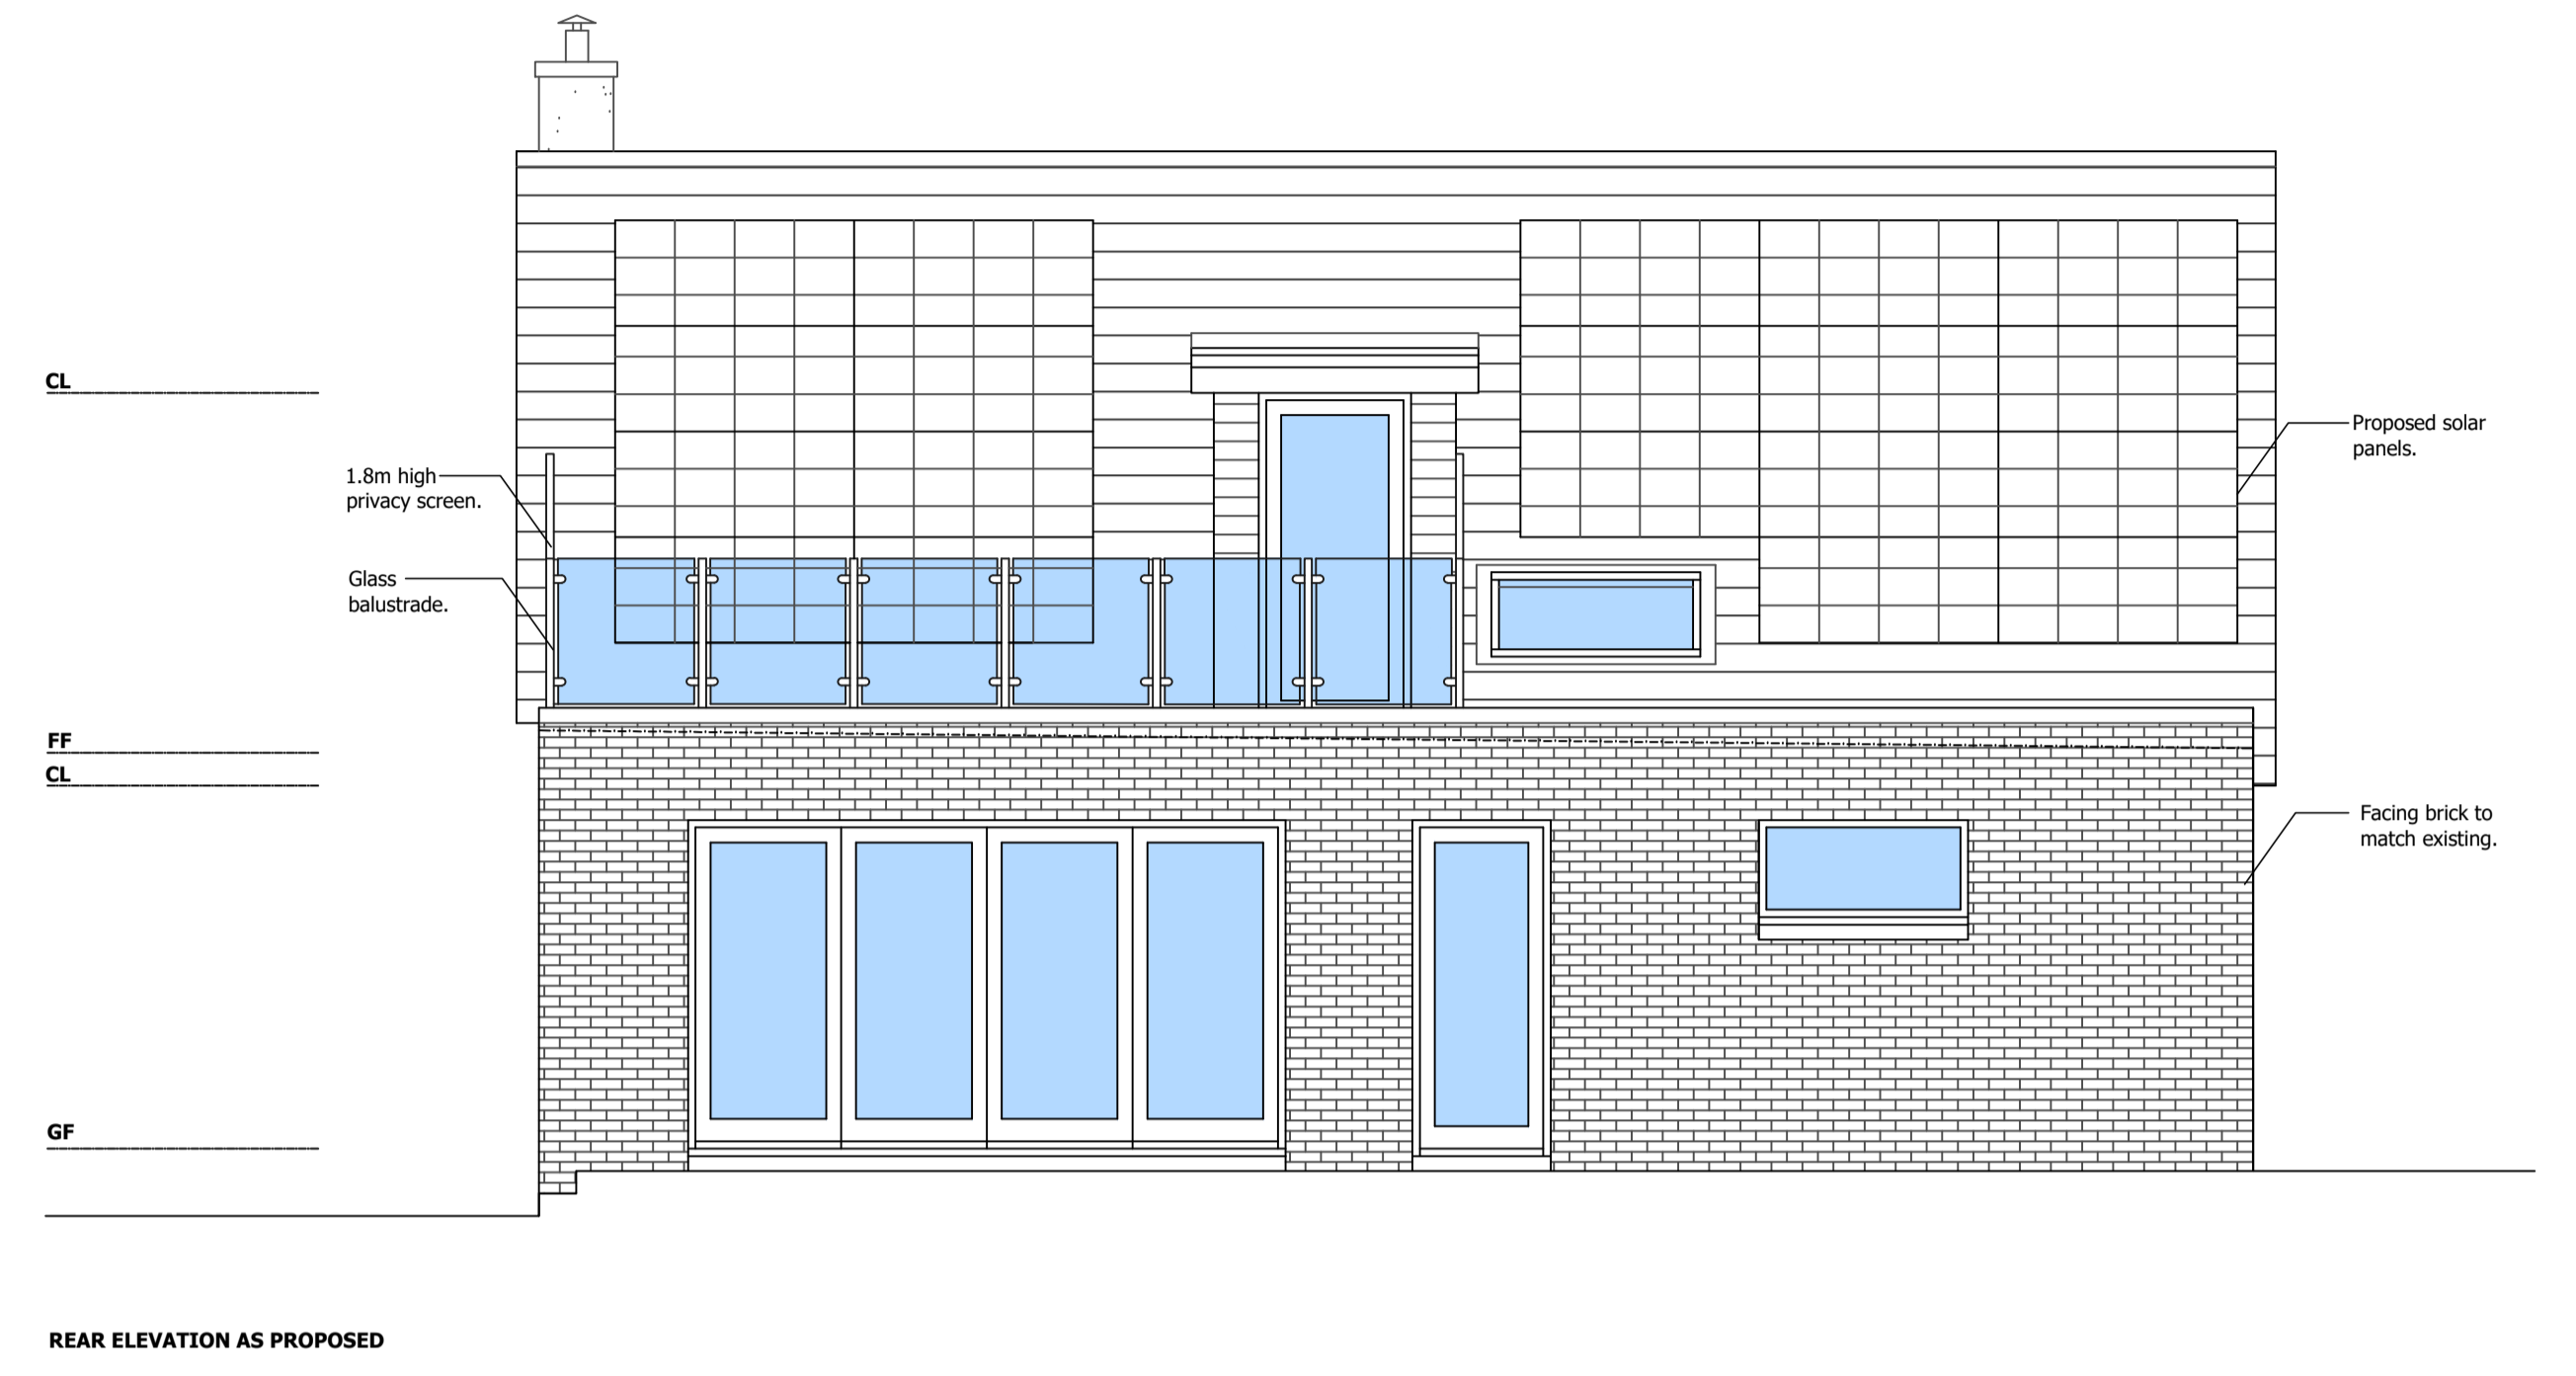


REVISION	DESCRIPTION	DATE
A	Revised in line with client comments	06/05/2022
B	Revised in line with client comments	10/05/2022

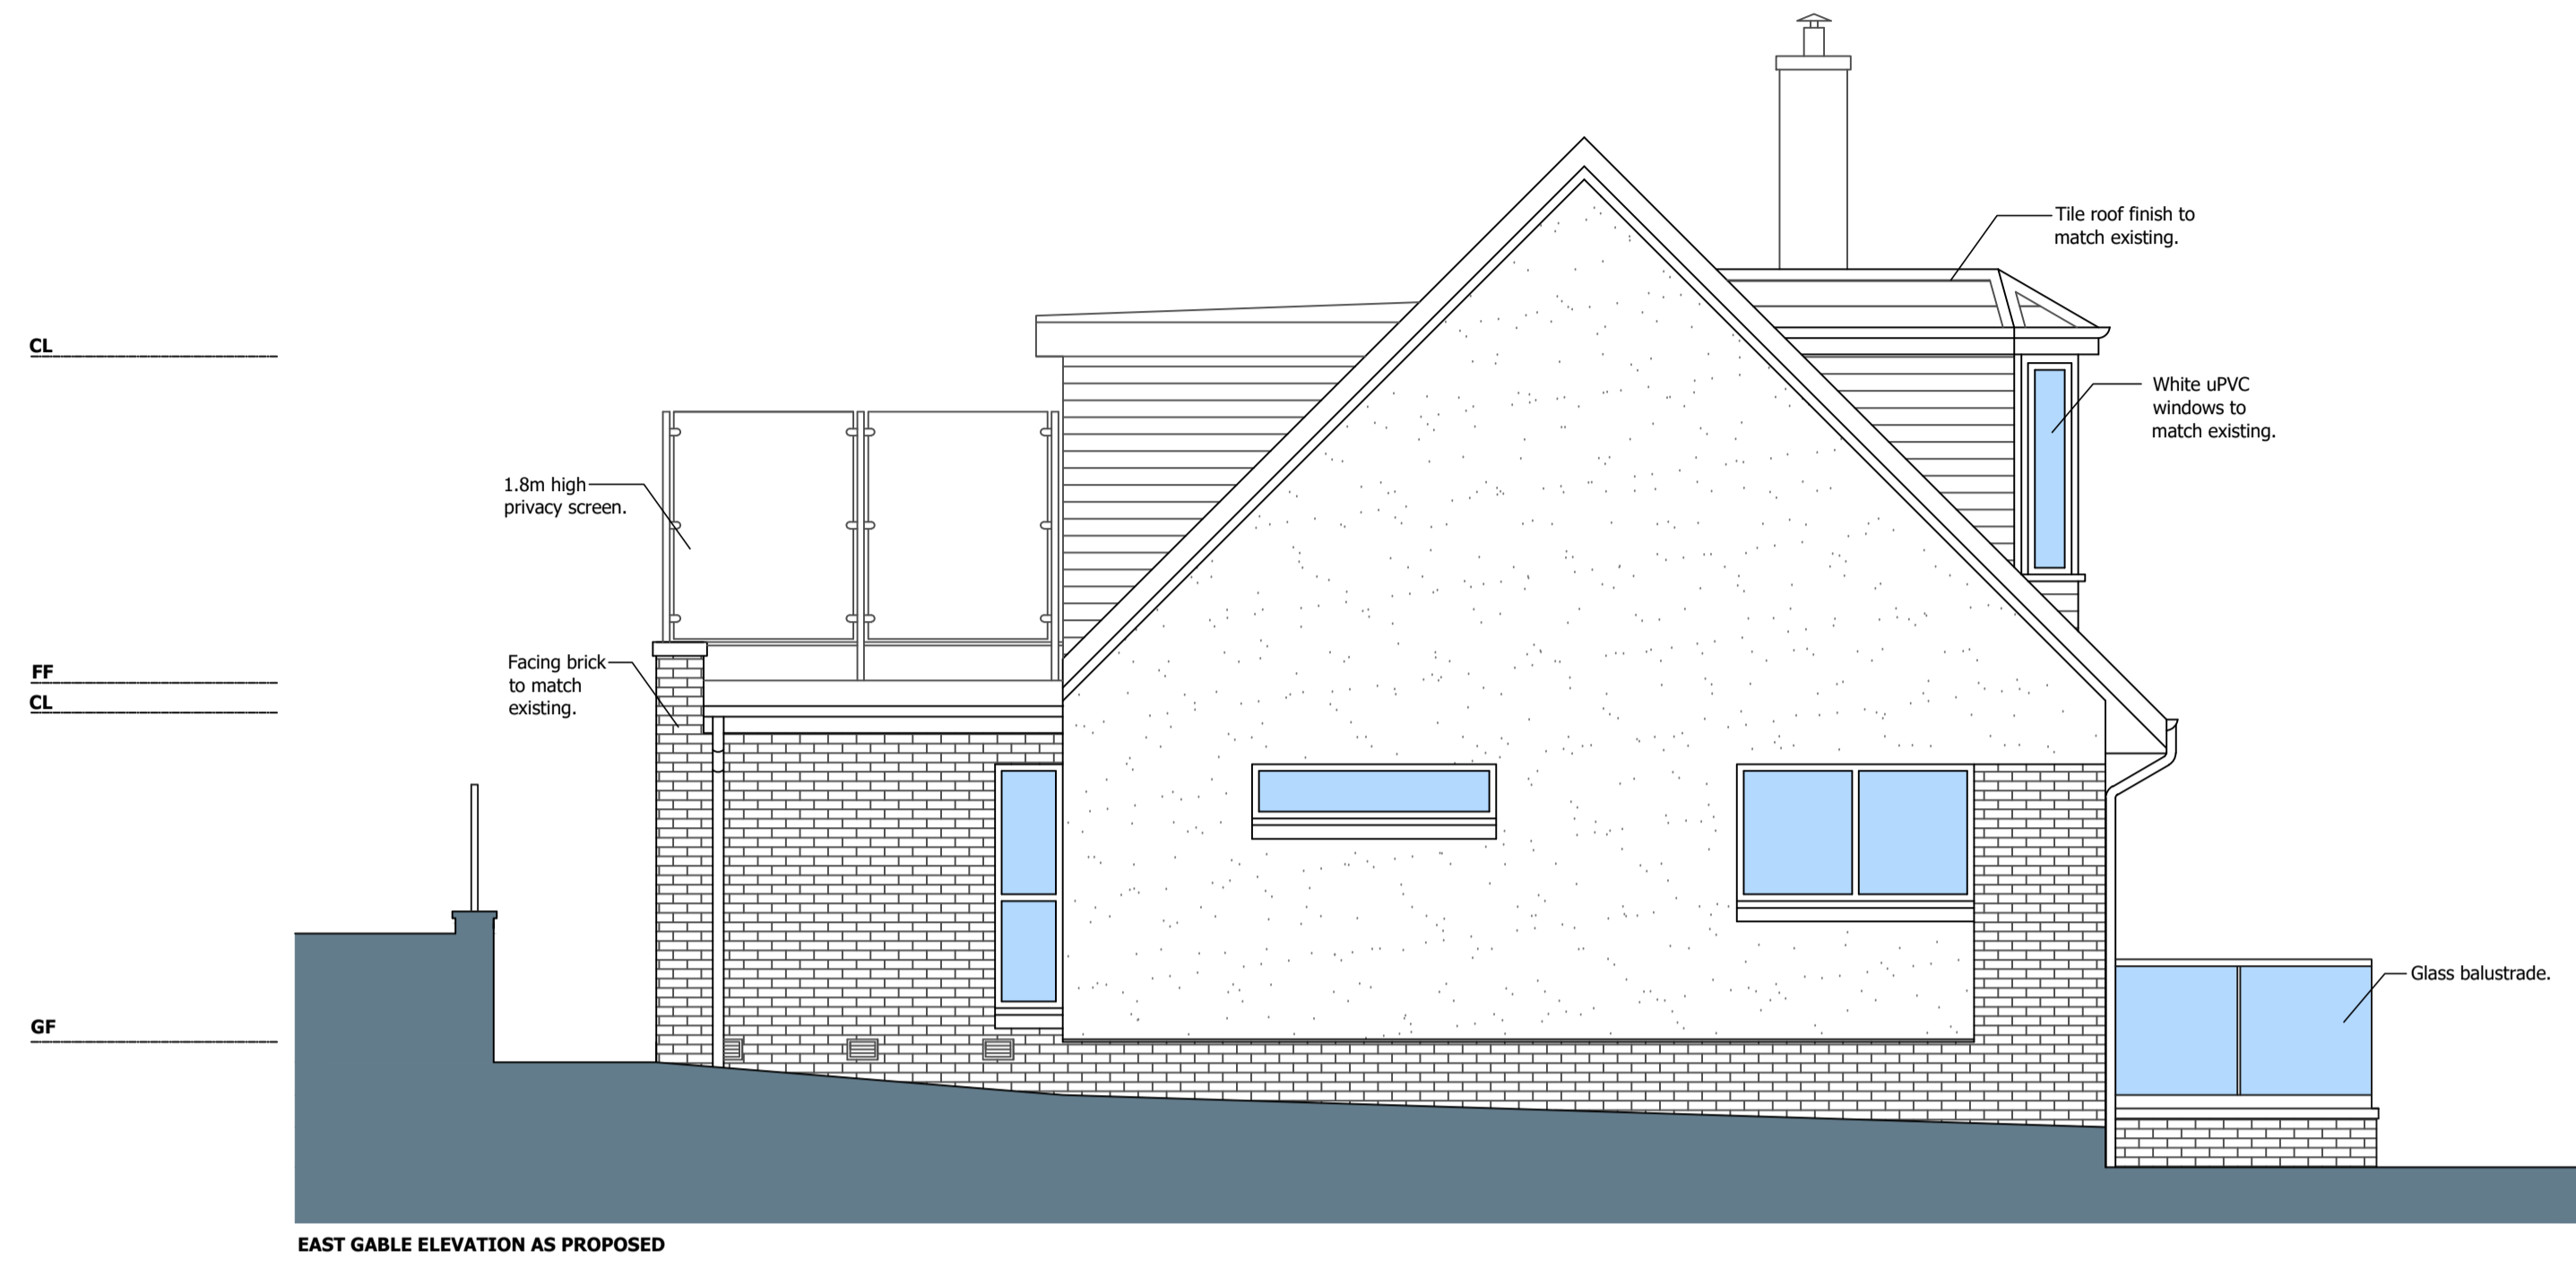

SUITE 1-01, CUSTOM HOUSE,
CUSTOM HOUSE PLACE,
GREENOCK, PA15 1EQ
e info@nicholsonmcshane.co.uk
t 01475 325025
w nicholsonmcshane.co.uk

CLIENT
Mr D. Jones

PROJECT TITLE
Proposed Extension, Dormers & Alterations

PROJECT ADDRESS
2 Rosemount Place, Gourock

DRAWING TITLE
Elevations & Section as Proposed

DRAWING STATUS
PLANNING

PAPER SIZE
A1

DRAWING NUMBER
22018_D.005



REVISION
B

SCALE
1:50

DATE
29/04/2022

DRAWN BY
NF

CHECKED BY
-

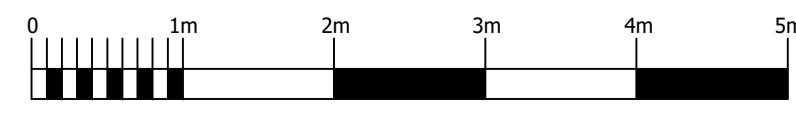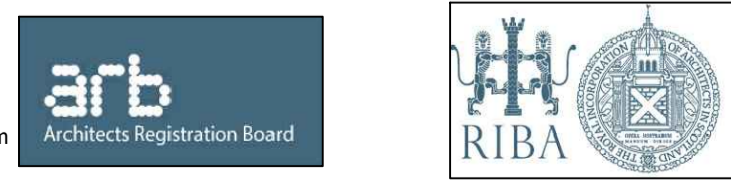

NICHOLSON MSHANE ARCHITECTS IS THE TRADING NAME OF NICHOLSON MSHANE CHARTERED ARCHITECTS LTD. COPYRIGHT RESERVED