




EXISTING SIDE ELEVATION (NO'67)

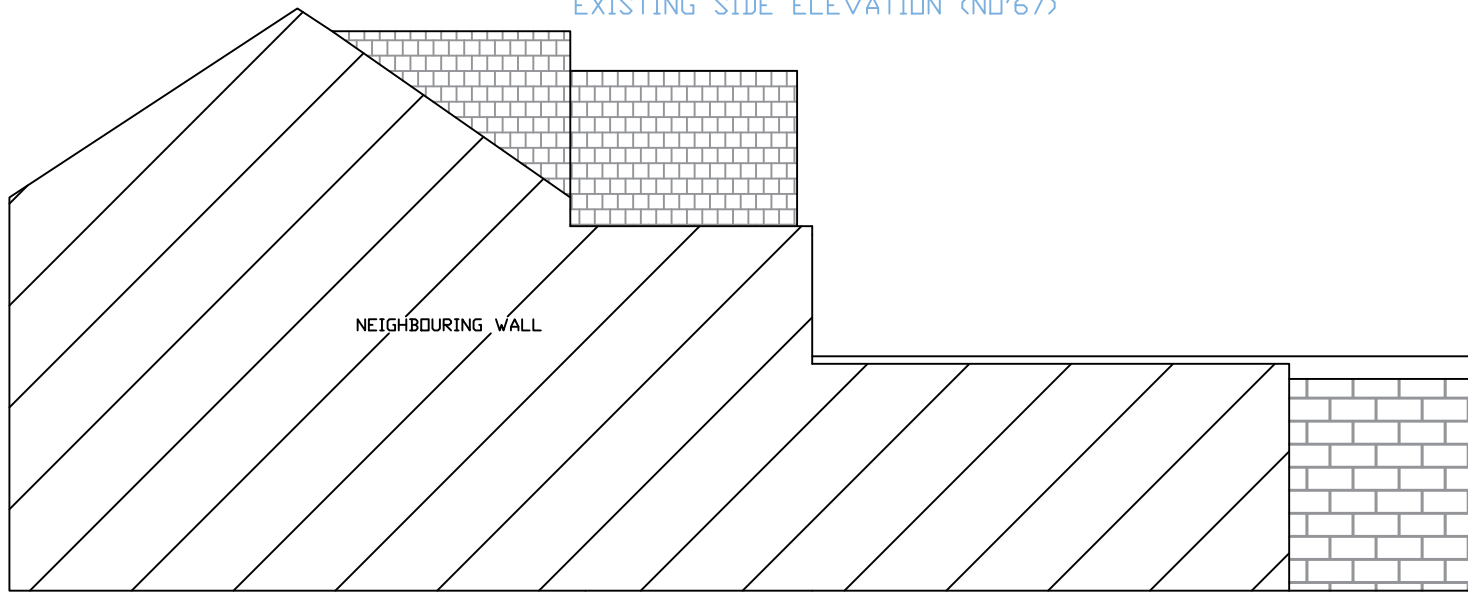

PROPOSED SIDE ELEVATION (NO'67)

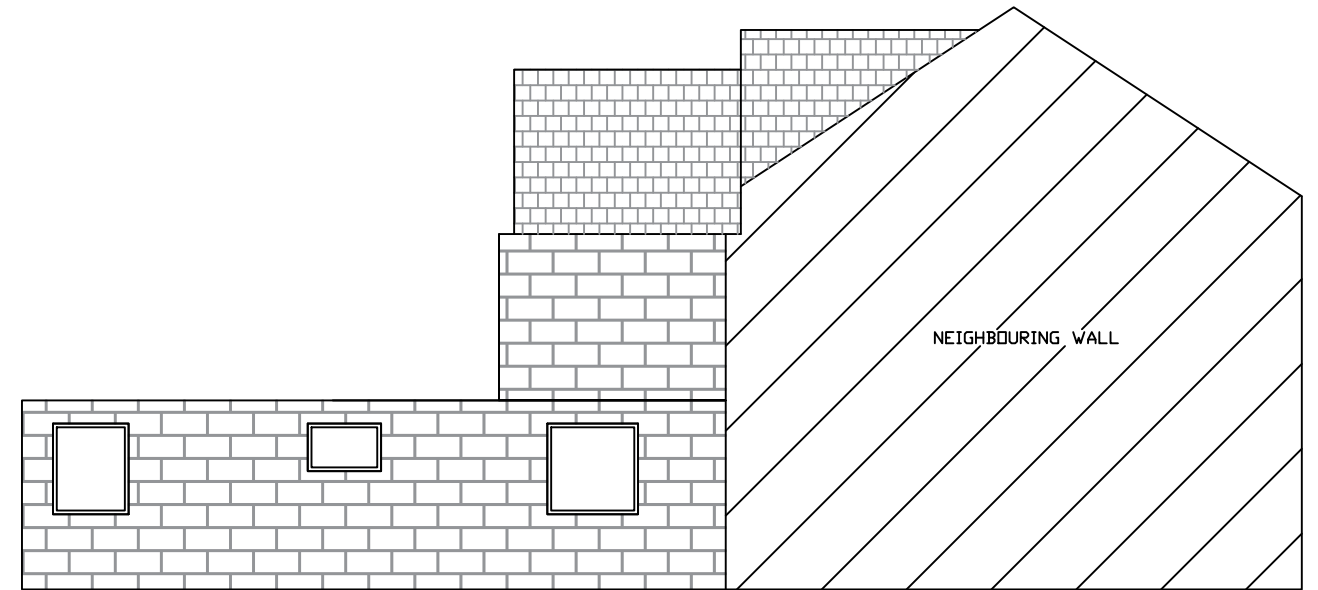

EXISTING SIDE ELEVATION (NO'63)

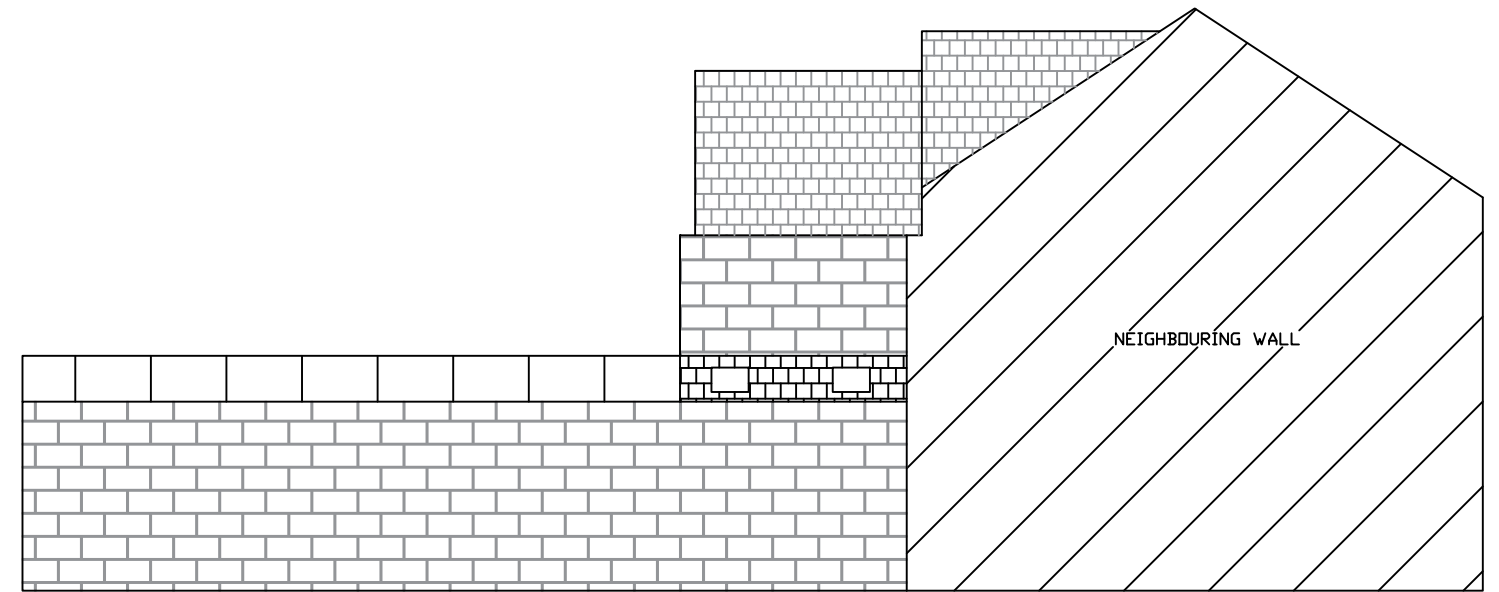

PROPOSED SIDE ELEVATION (NO'63)

NOTES:

1. All doors to be FD30 Rated
2. All dimensions are in millimetres (mm) unless otherwise noted.
3. All dimensions are approximate. These should be verified on site prior to commencement of any site works.
4. This drawing is to be built in conjunction any specification documents & schedules.