


**THE KIRNA, WALKERBURN, SCOTTISH BORDERS EH43 6DB
SITE LOCATION IDENTIFICATION PLAN**



Location Plan (n.t.s.)



The Kirna, Walkerburn
See 1:1250 location
plan for greater detail.

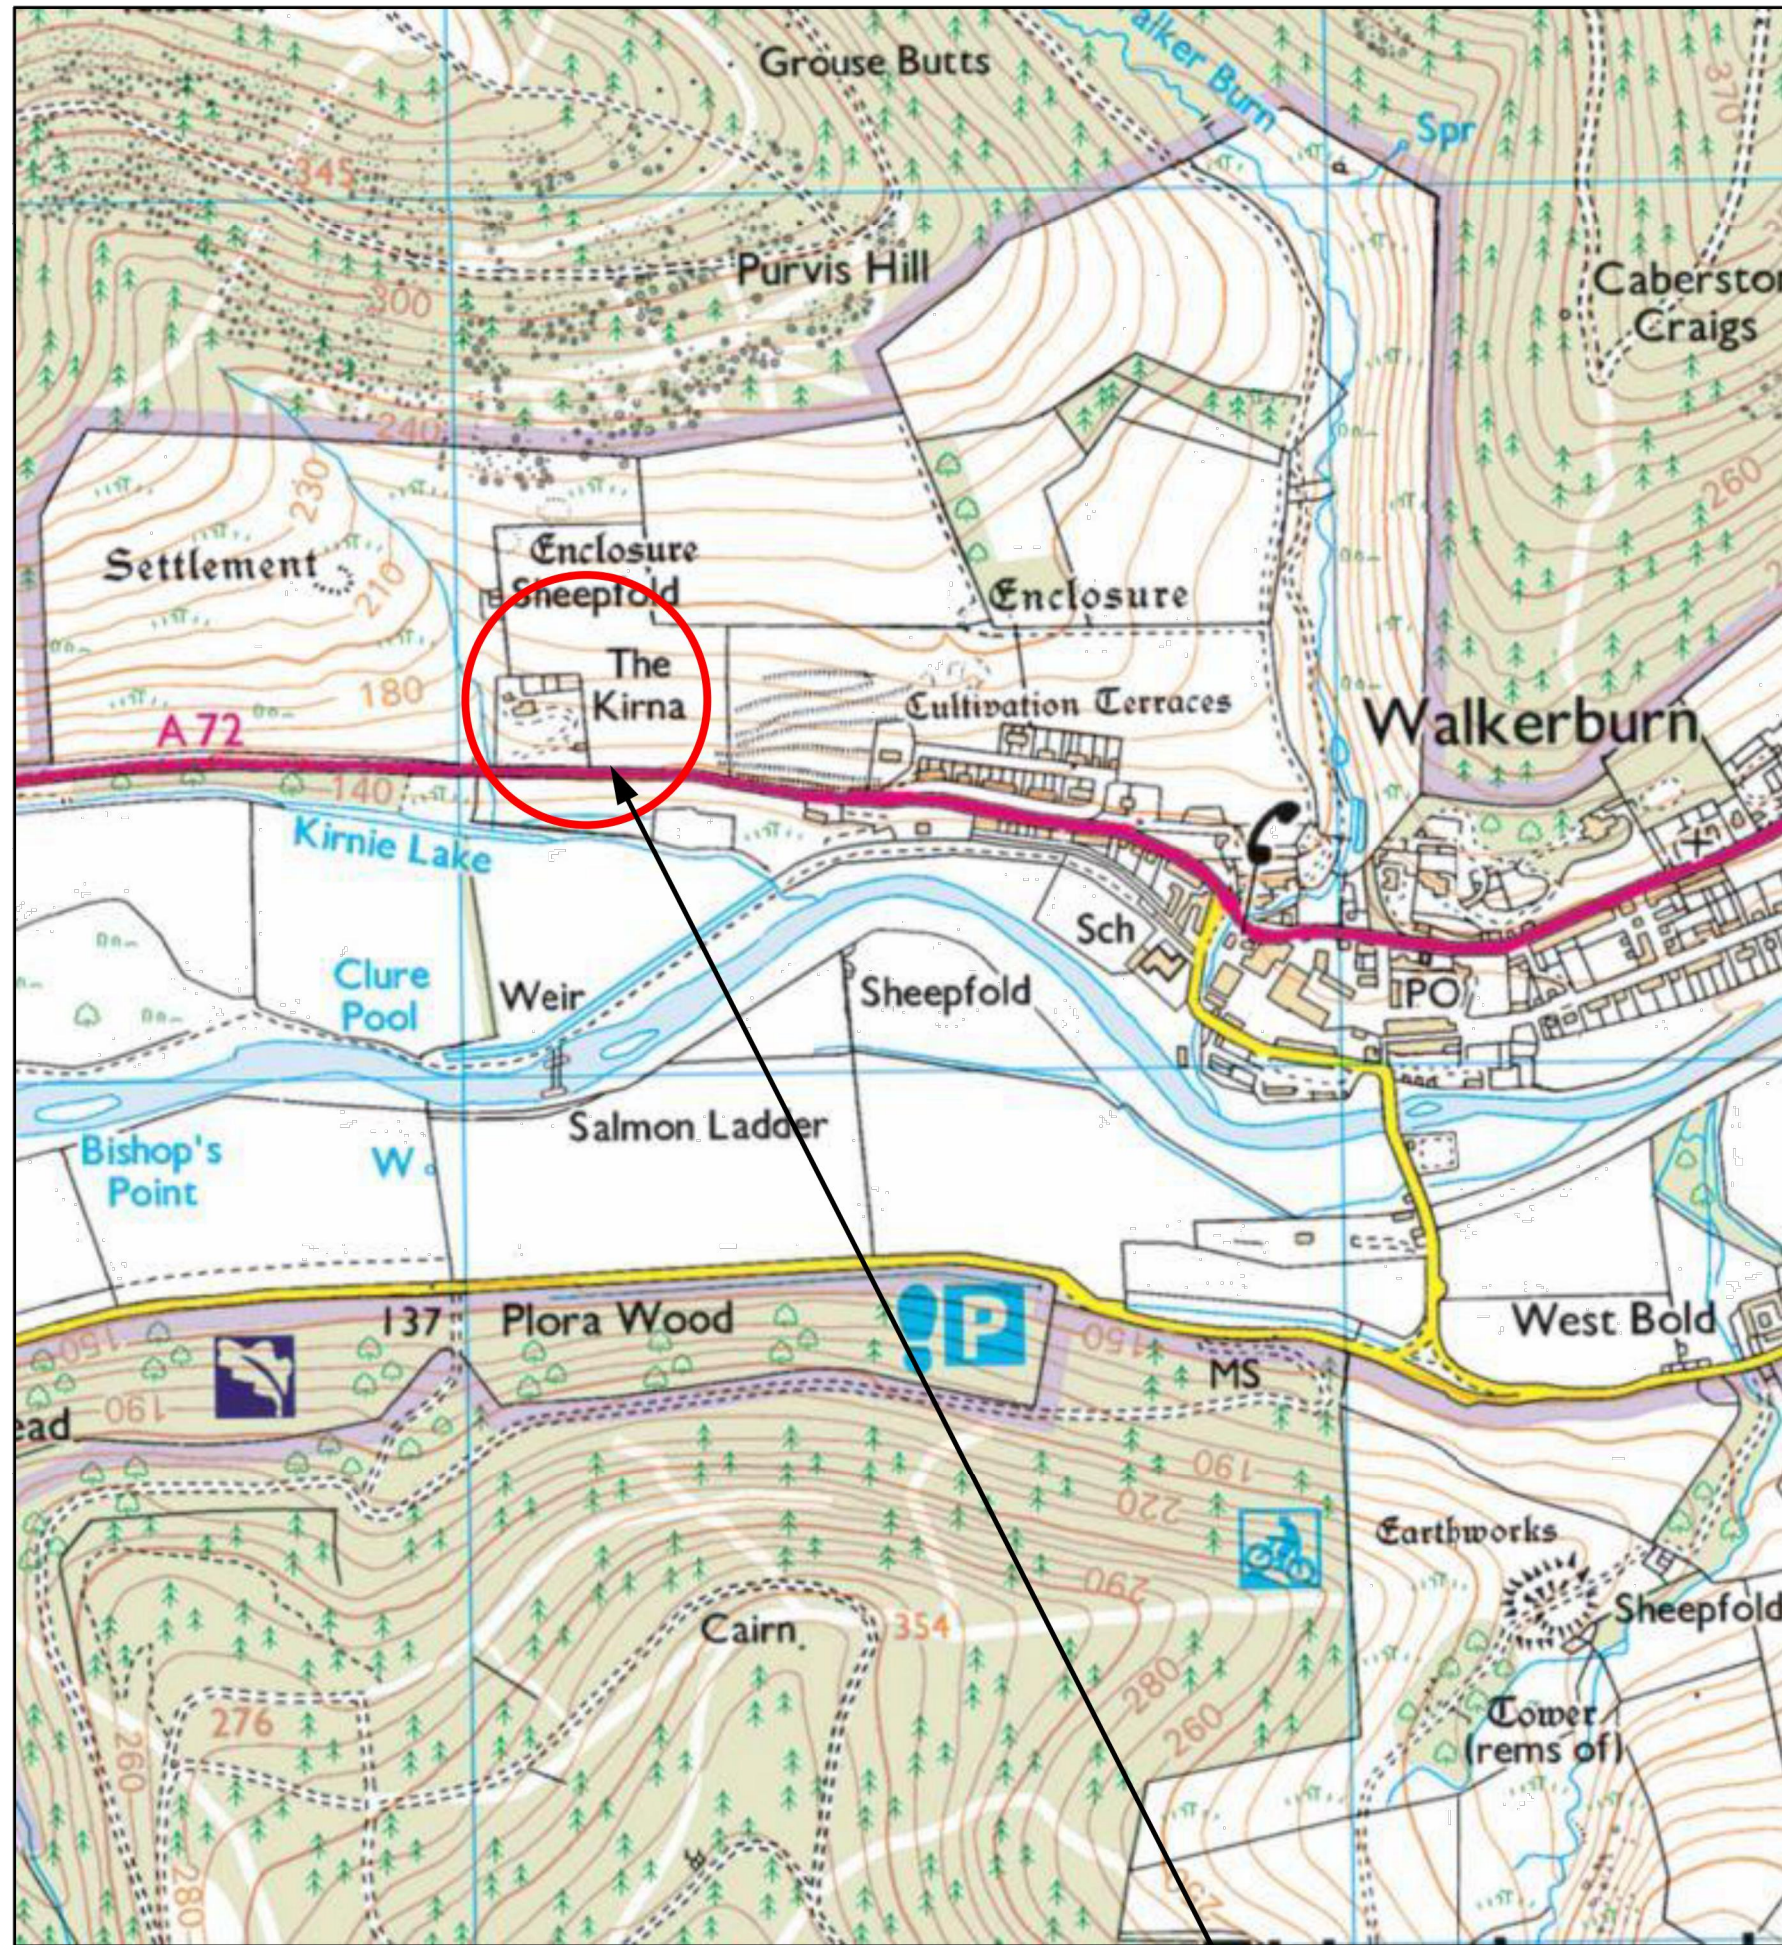

?Crown Copyright and database rights 2022 OS Licence no. AC0000849896



Location Plan (1:1250)

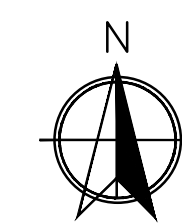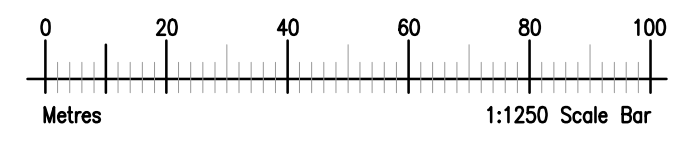

'The Kirna', Walkerburn, Peebles		
Location Plans		
as shown	Apr. 2022	PL. / 01