



Proposed South Elevation (1:50)

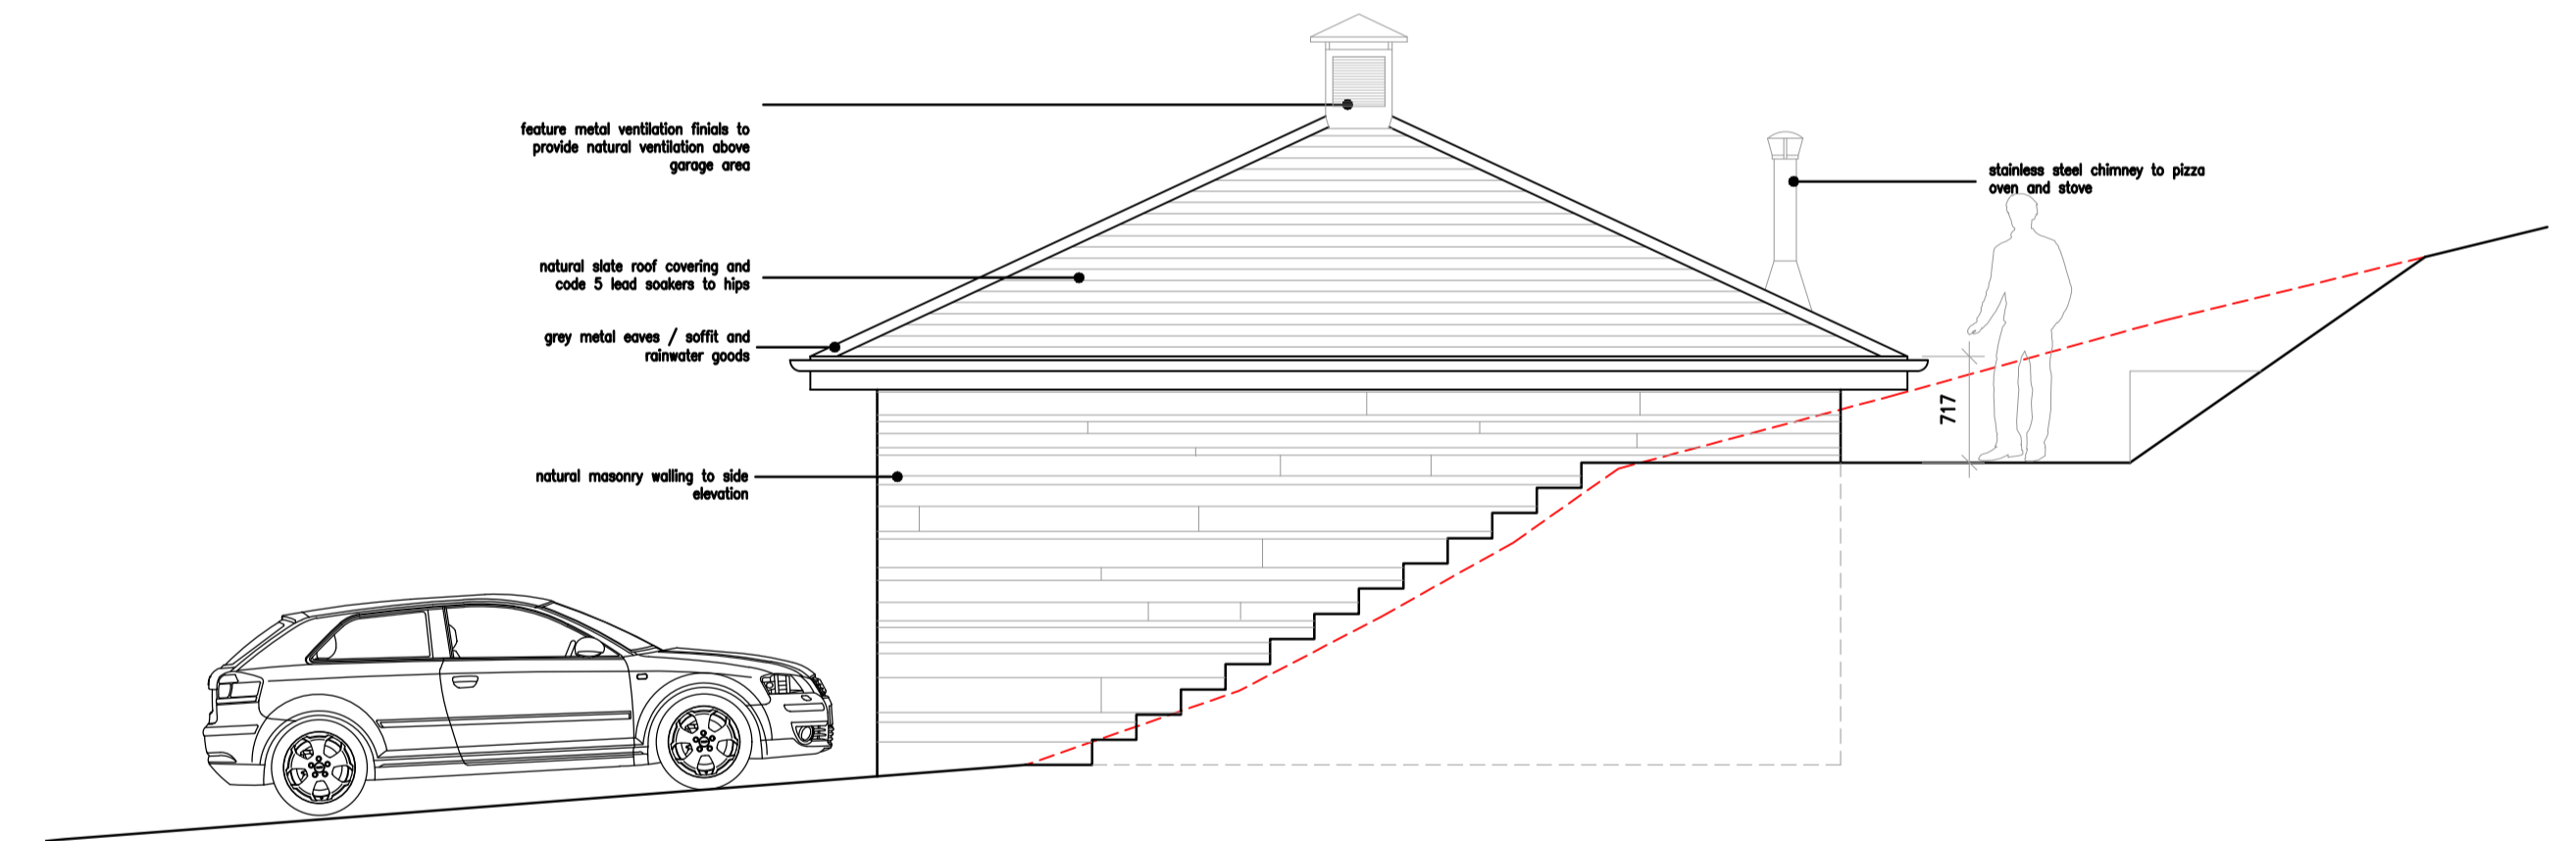


Proposed South Elevation – uncoloured (1:50)

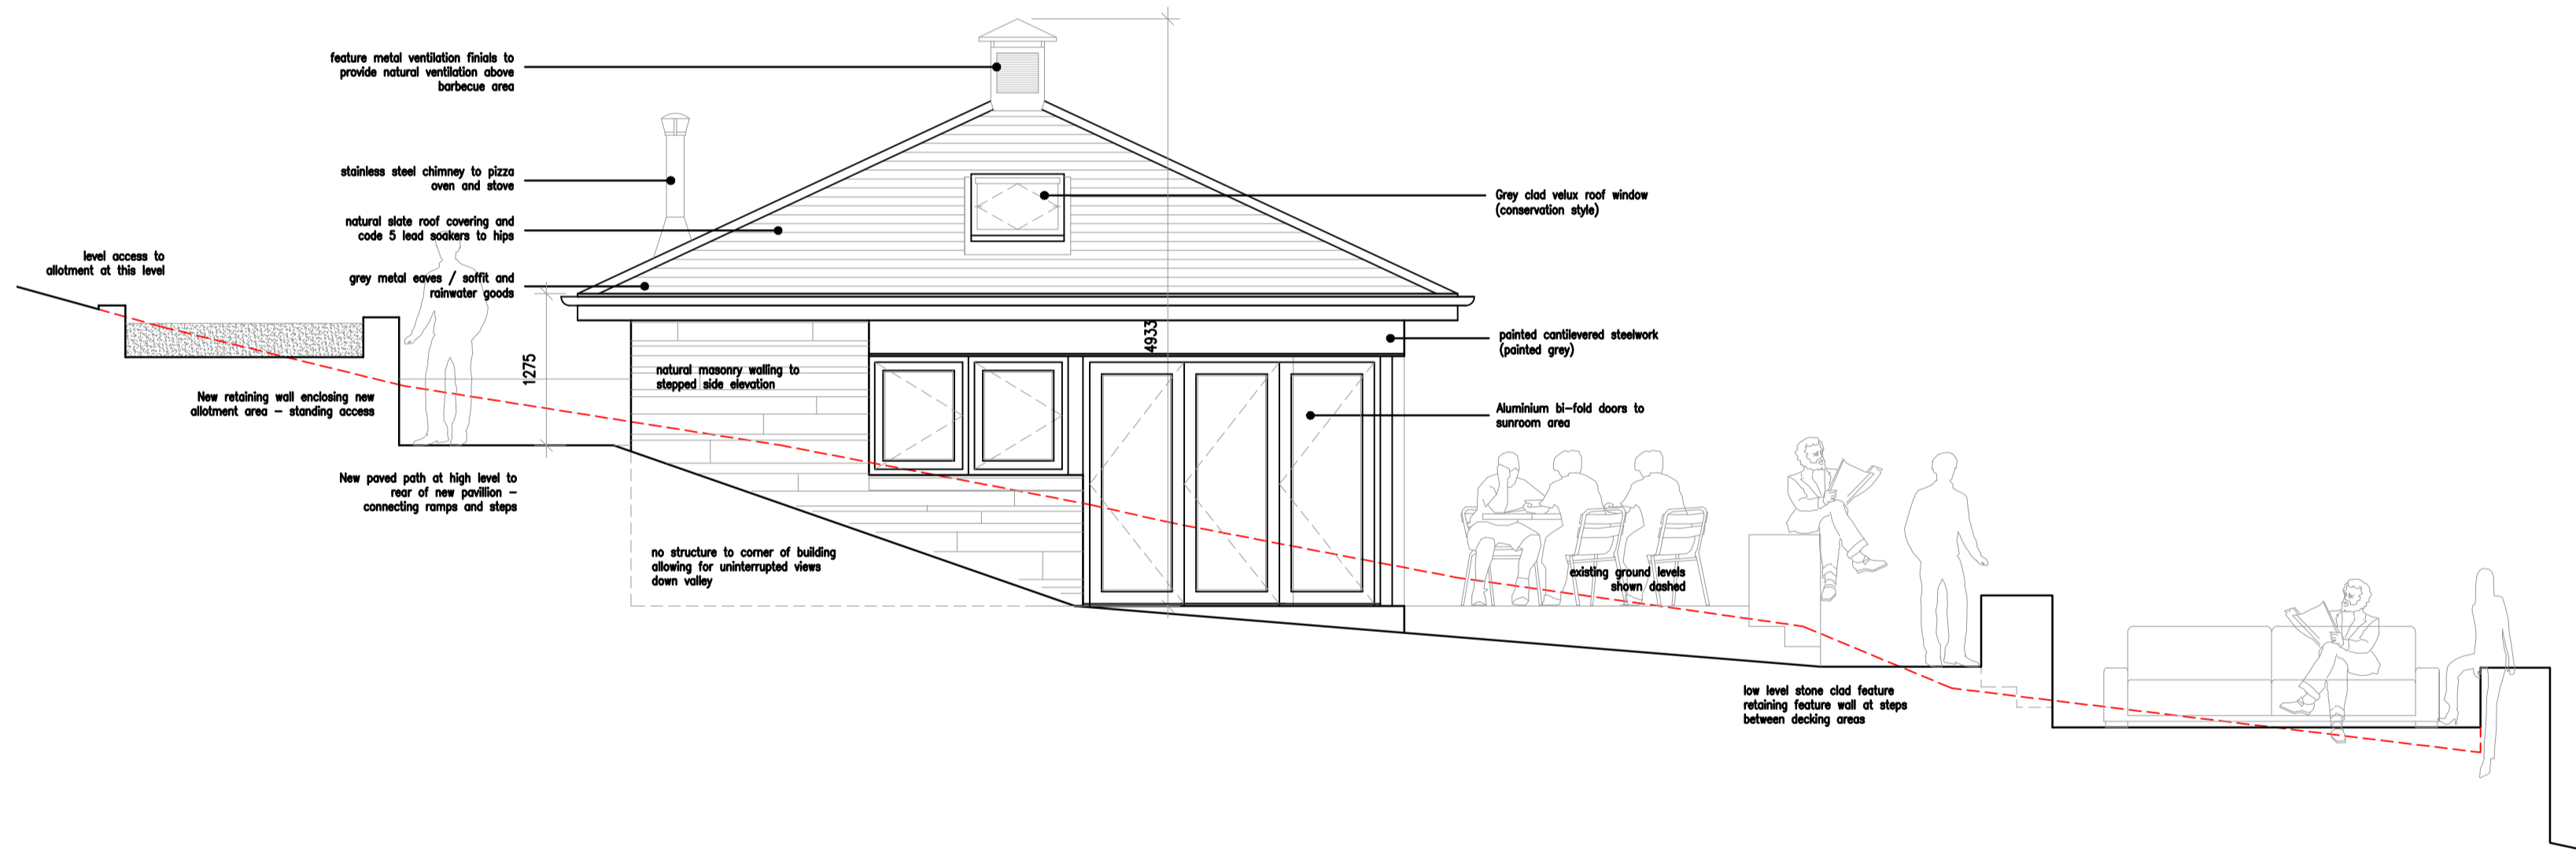

Proposed East Elevation (1:50)

Proposed West Elevation (1:50)

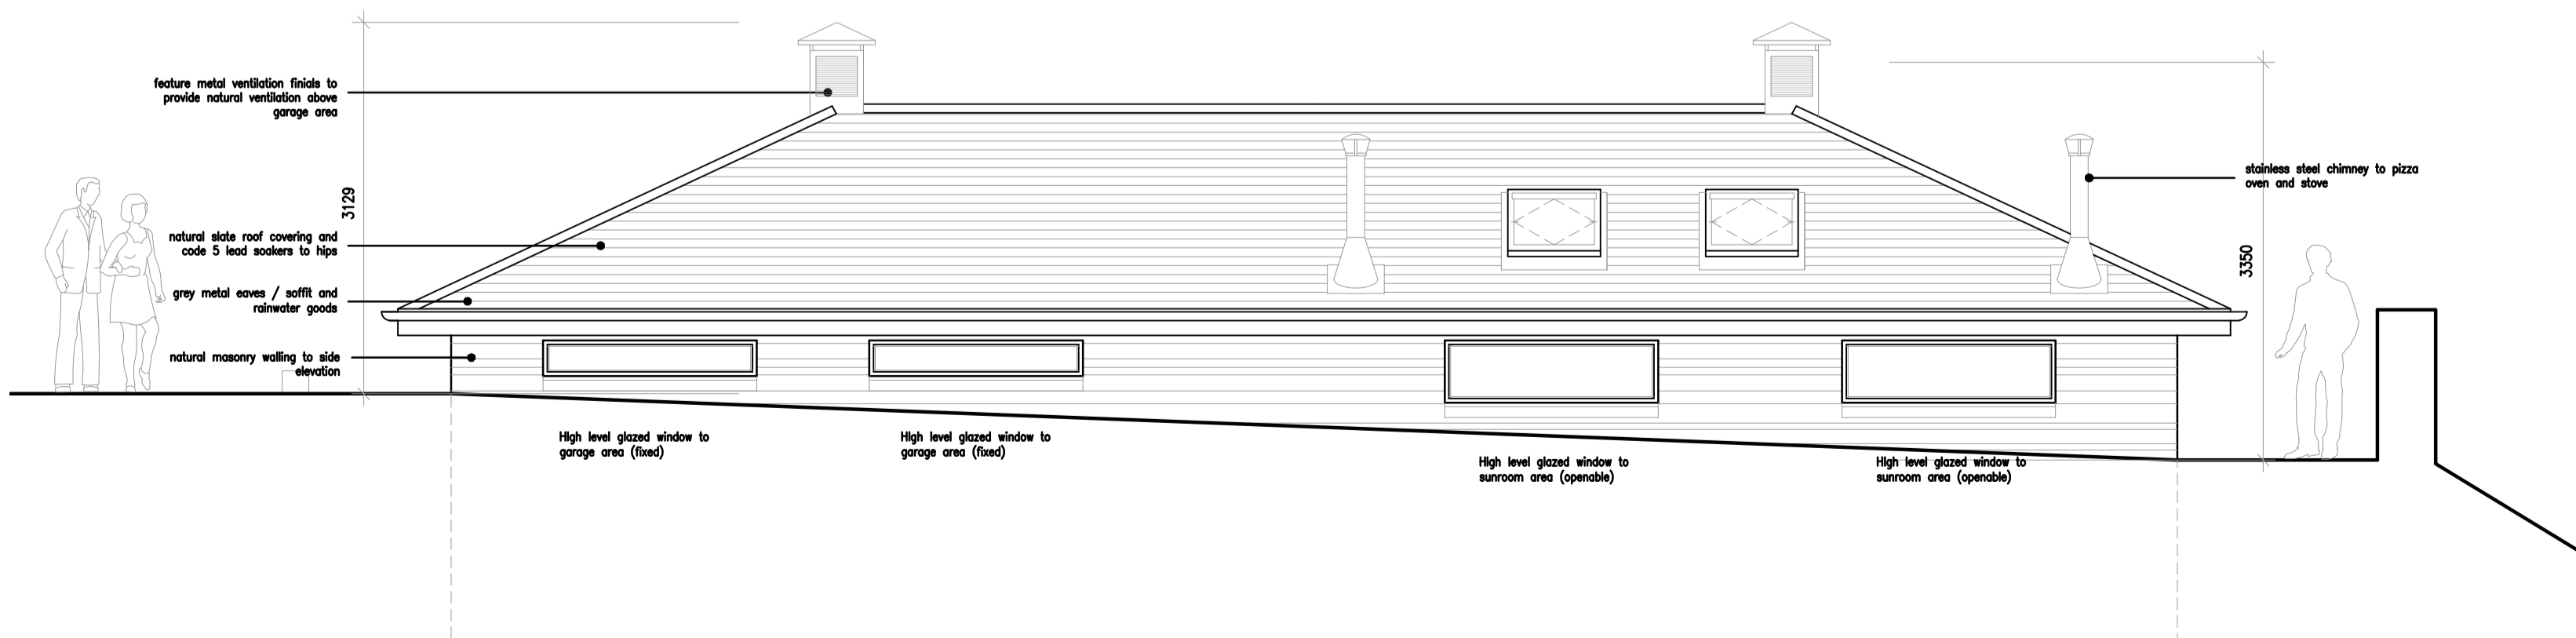

Proposed North Elevation (1:50)

