



View of south site boundary



View of south site boundary



View of south site boundary



East view of site




View of south site



Existing ponds in south of site

Date	Description	Rev	By
------	-------------	-----	----

Revision Description

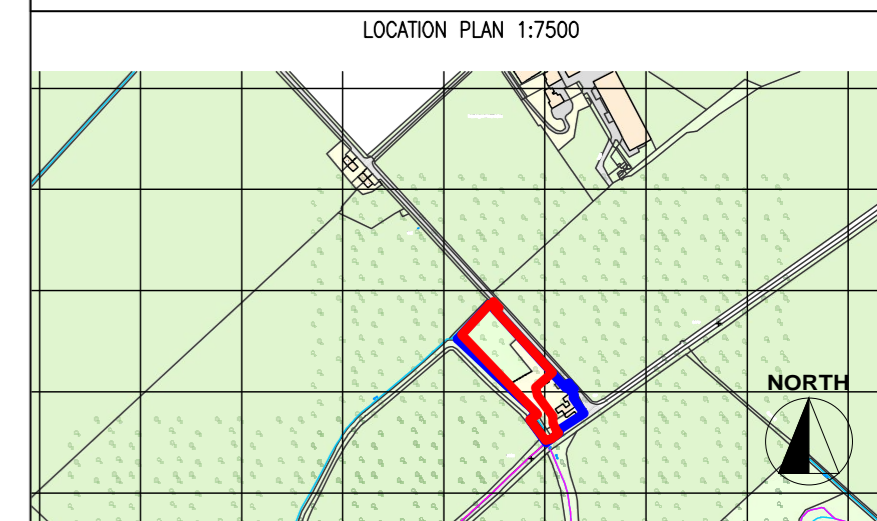

Project:
 Proposed Glamping Site - For Naomi Michell
 1 Hassington Blue Houses, Kelso
 TD5 7RA

Drawing Title:
 SITE PHOTOGRAPHS

Drawing Number:
211022-01-03

Revision: -
Date: 31.01.2022
Scale: NTS
Drawn By: EF
CAD Dwg File: -
Checked By: TA

Issue Status:
Full Planning Application