

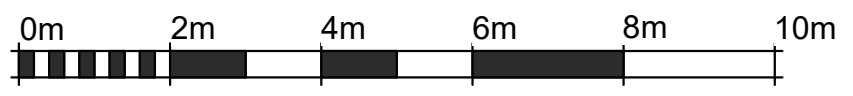


Option 03

Revision
Date: 06/29/16

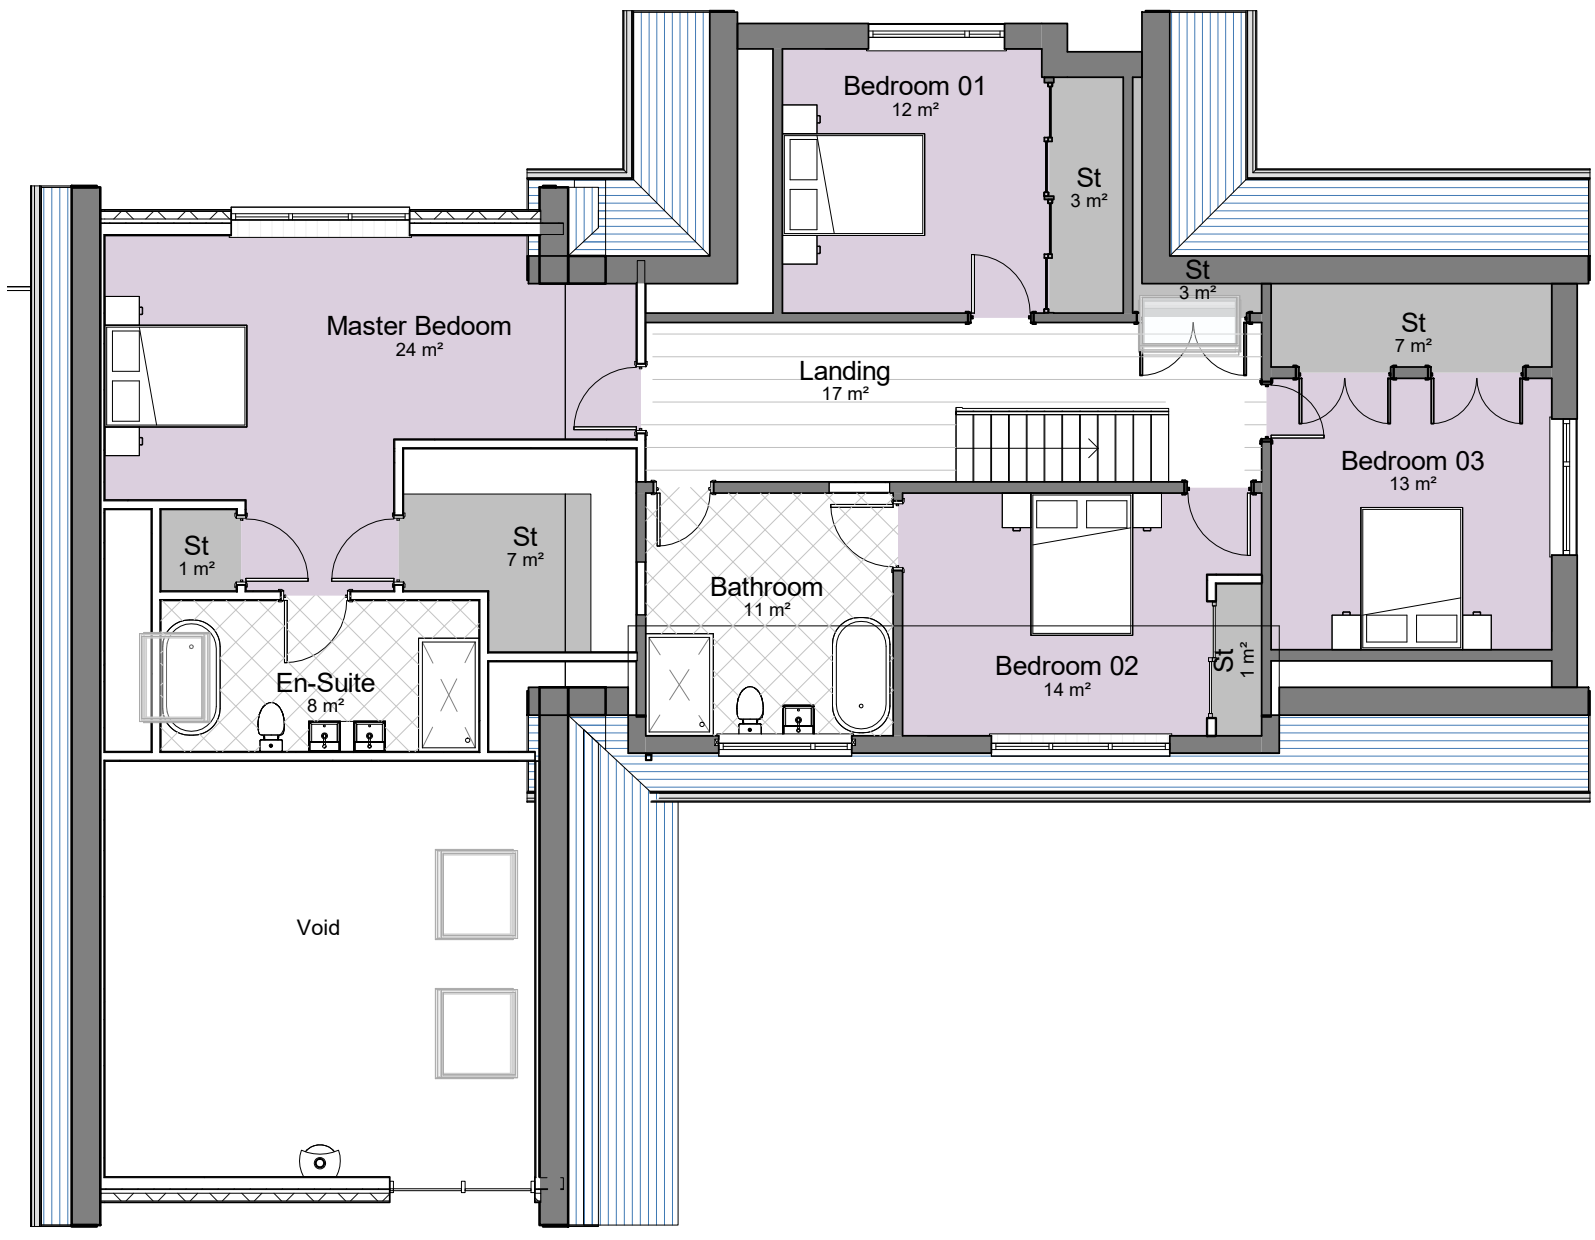

VISUAL SCALE 1:100

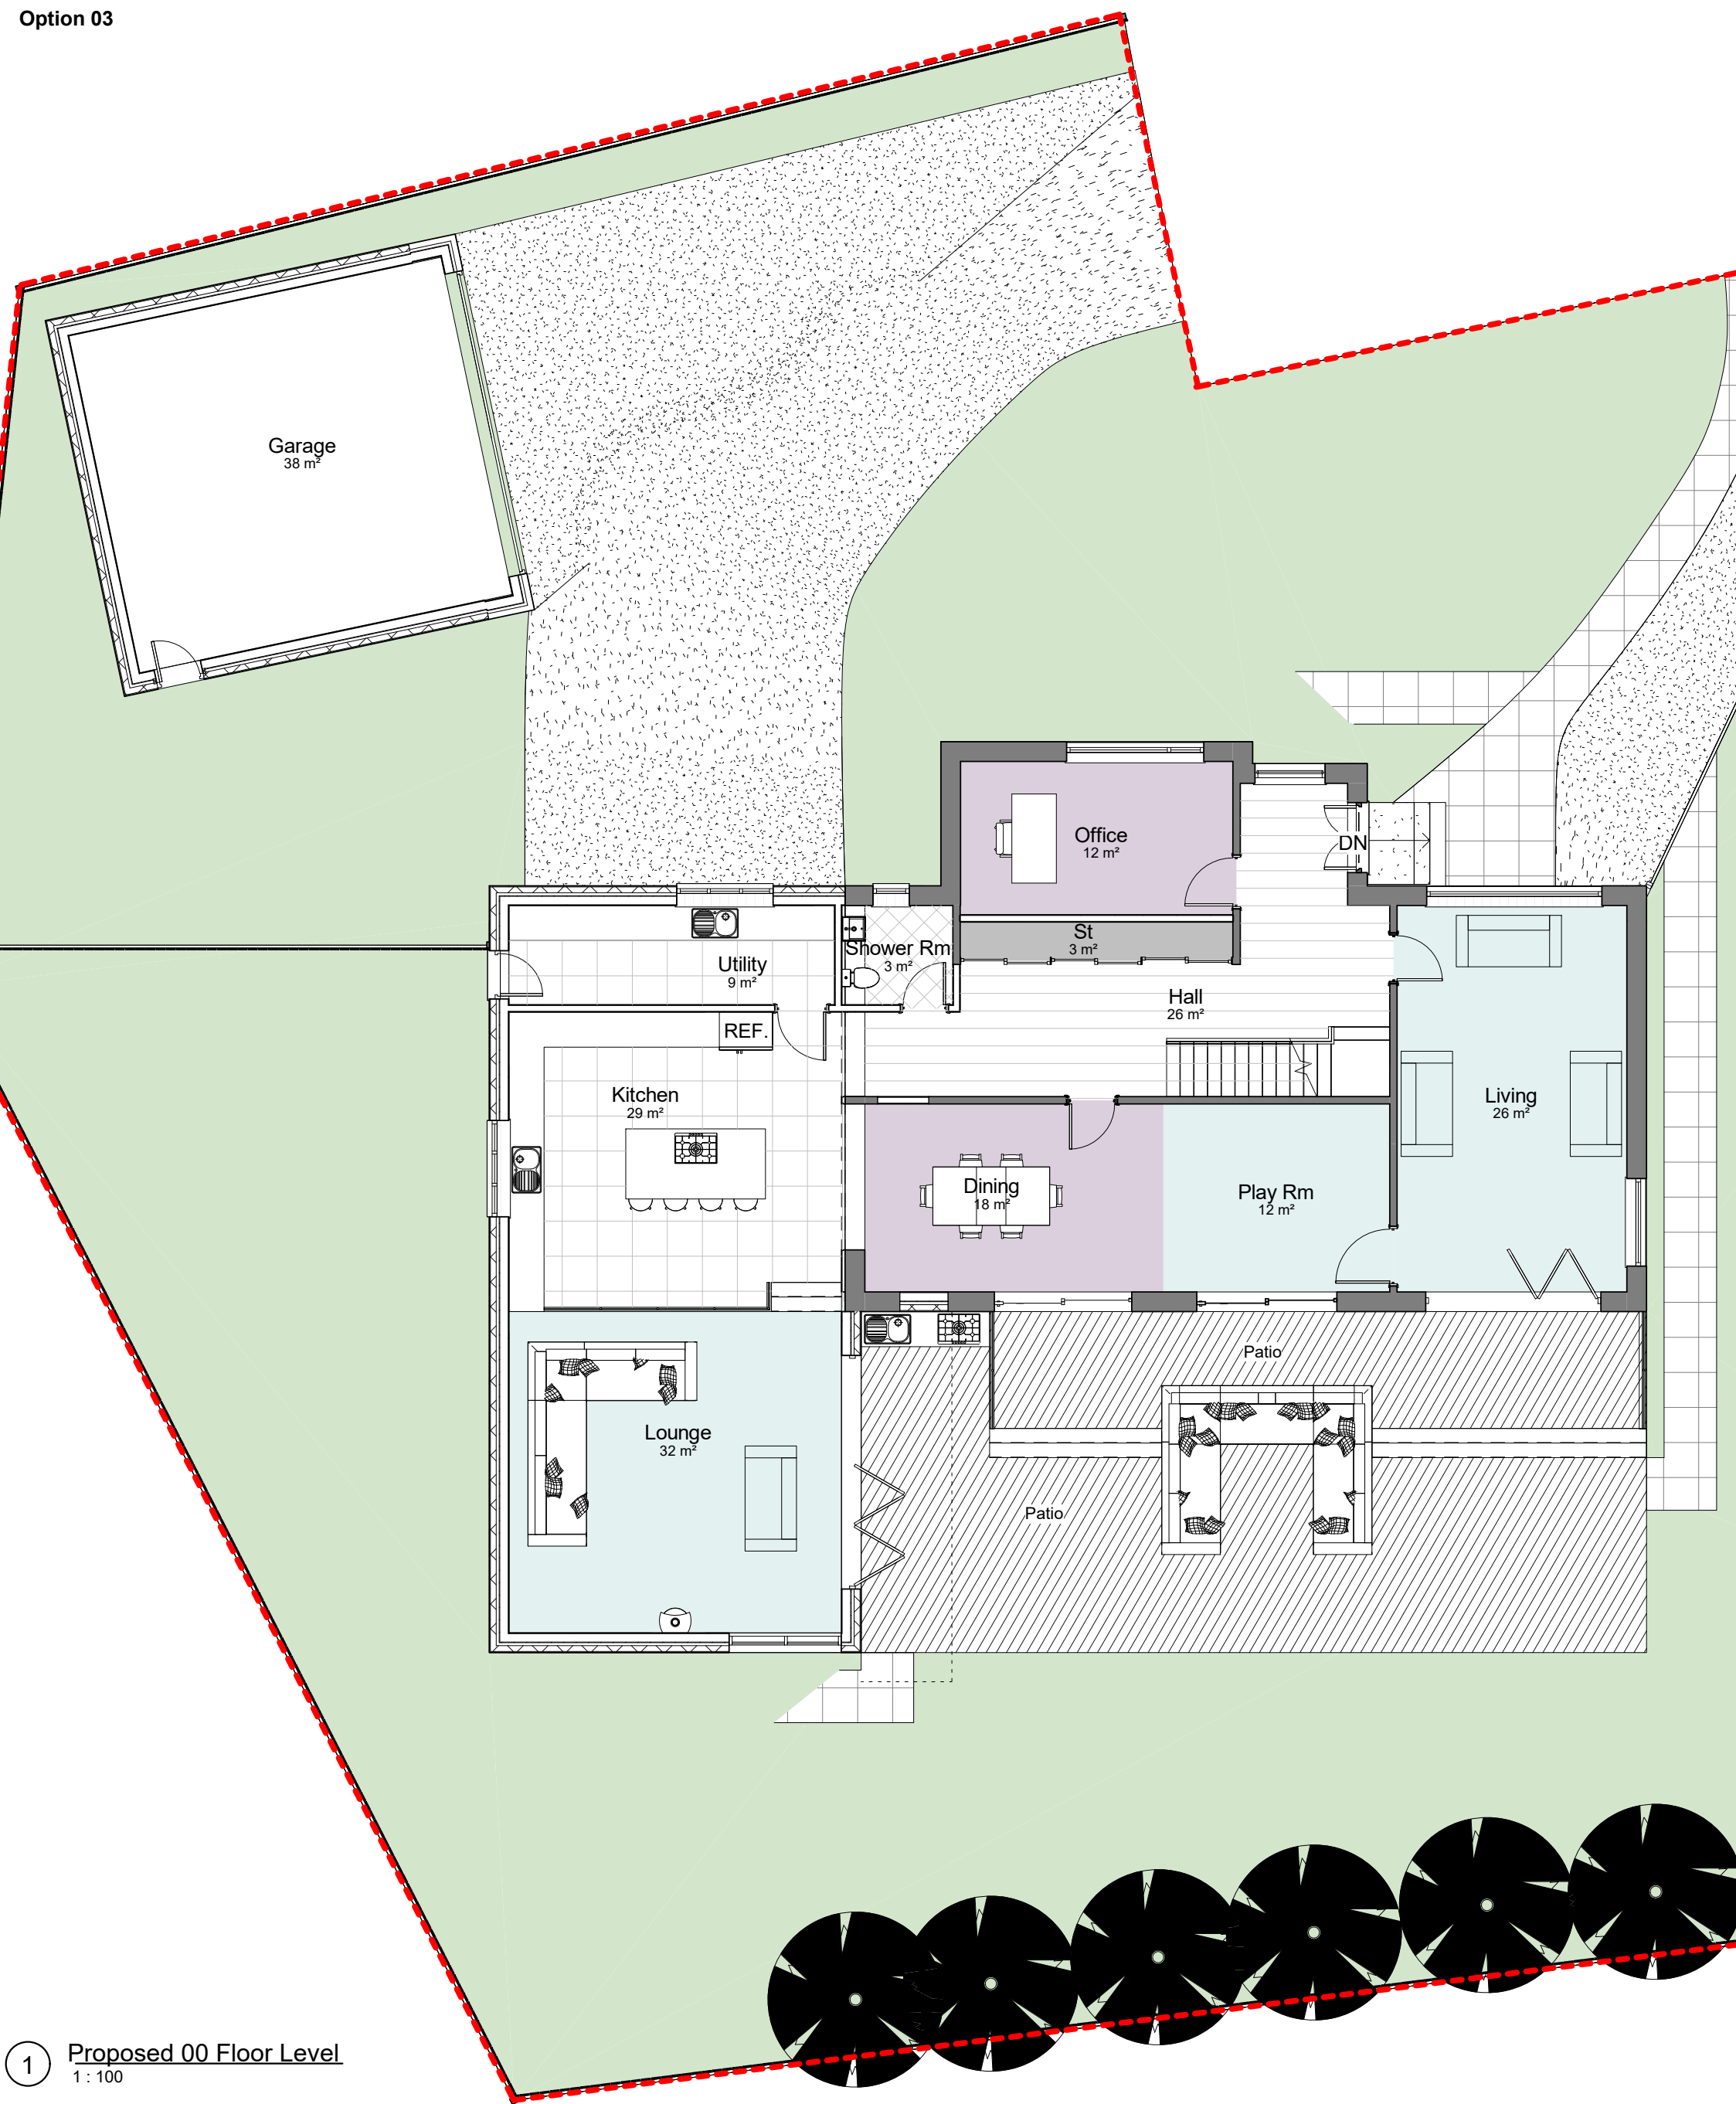

Drawing No: AL(0)005
Scale (A2): 1 : 100

Draft

All sizes dimensions and heights are to be checked on site and confirmed before work commences. Sites sizes take preference to scaled sizes