



2 Existing Location Plan
1:1000



1 Existing Block Plan
1:200

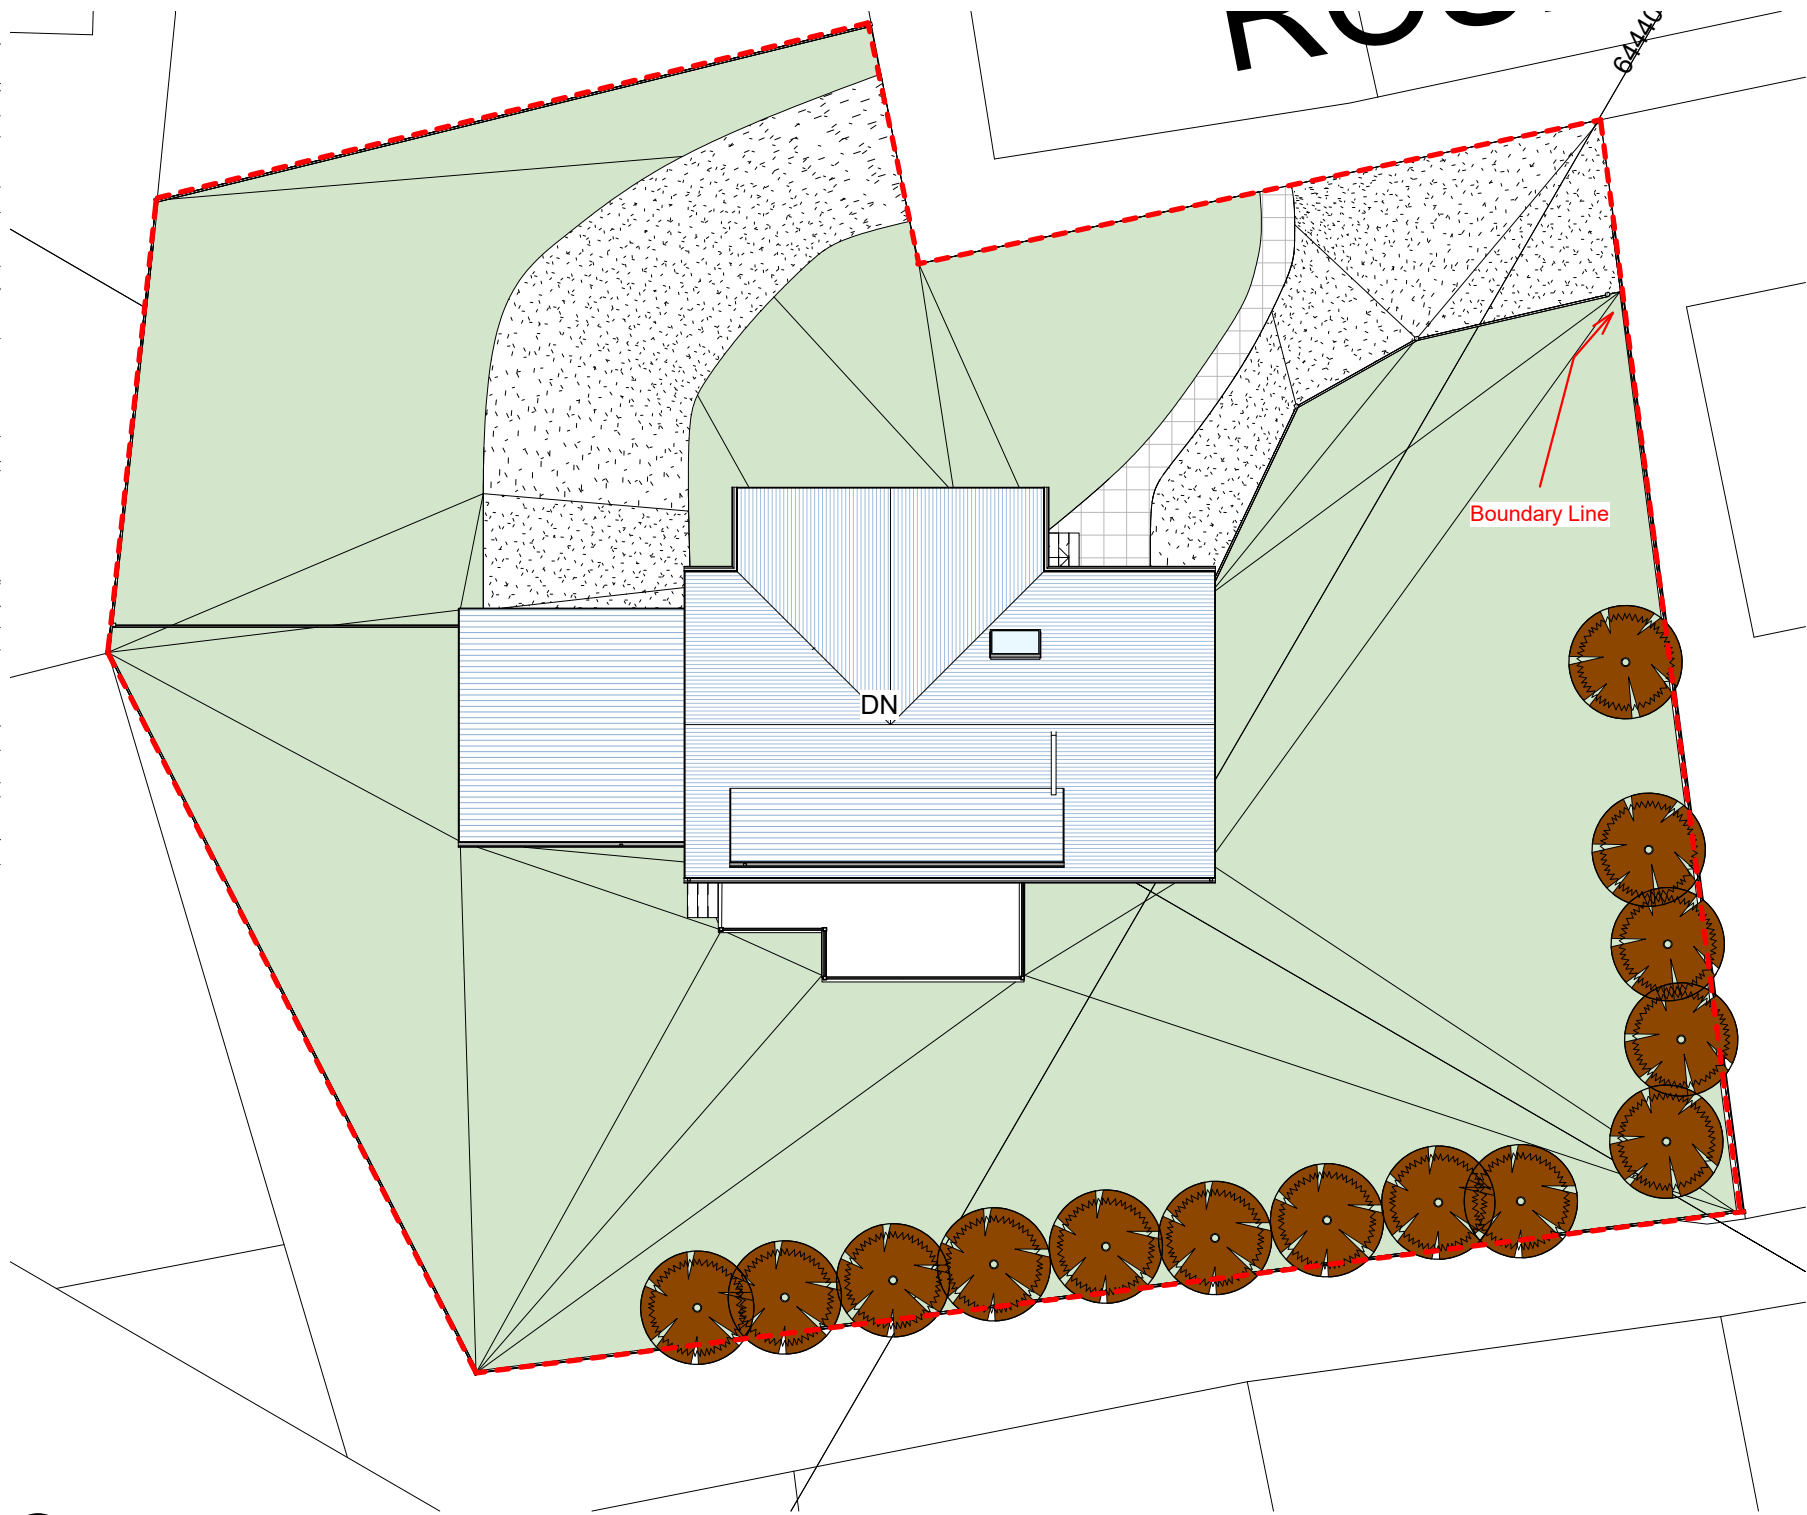

VISUAL SCALE 1:200

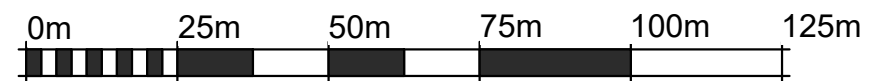

VISUAL SCALE 1:1250

Revision
Date: 03/21/15

ANGUS DESIGN ASSOCIATES LTD

Location & Block Plans

Drawing No: AL(0)001
Scale (A3):As indicated

Draft

All sizes dimensions and heights are to be checked on site and confirmed before work commences. Sites sizes take preference to scaled sizes