



DESCRIPTION OF WORKS: MANUFACTURE NEW SASH AND CASE


- MANUFACTURE AND INSTALL NEW SASH AND CASE WINDOW IN SUSTAINABLE TIMBER WITH DOUBLE GLAZED SASHES AND DRAUGHT PROOFING.
- HIGH PERFORMANCE DOUBLE GLAZED UNITS WITH ARGON FILLED GAS, HERITAGE GLASS, WARM EDGED SPACER BAR AND A PUTTY FINISH EXTERNALLY.
- ASTRAGAL ED WINDOWS ARE MANUFACTURED USING A MORTISE AND TENON TECHNIQUE WITH INDIVIDUAL DOUBLE GLAZED PANES.
- INSTALL UPGRADED IRONMONGERY IN A POLISHED BRASS OR POLISHED CHROME FINISH.
- TOUGHENED GLASS TO WINDOWS BELOW 800mm FROM GROUND.

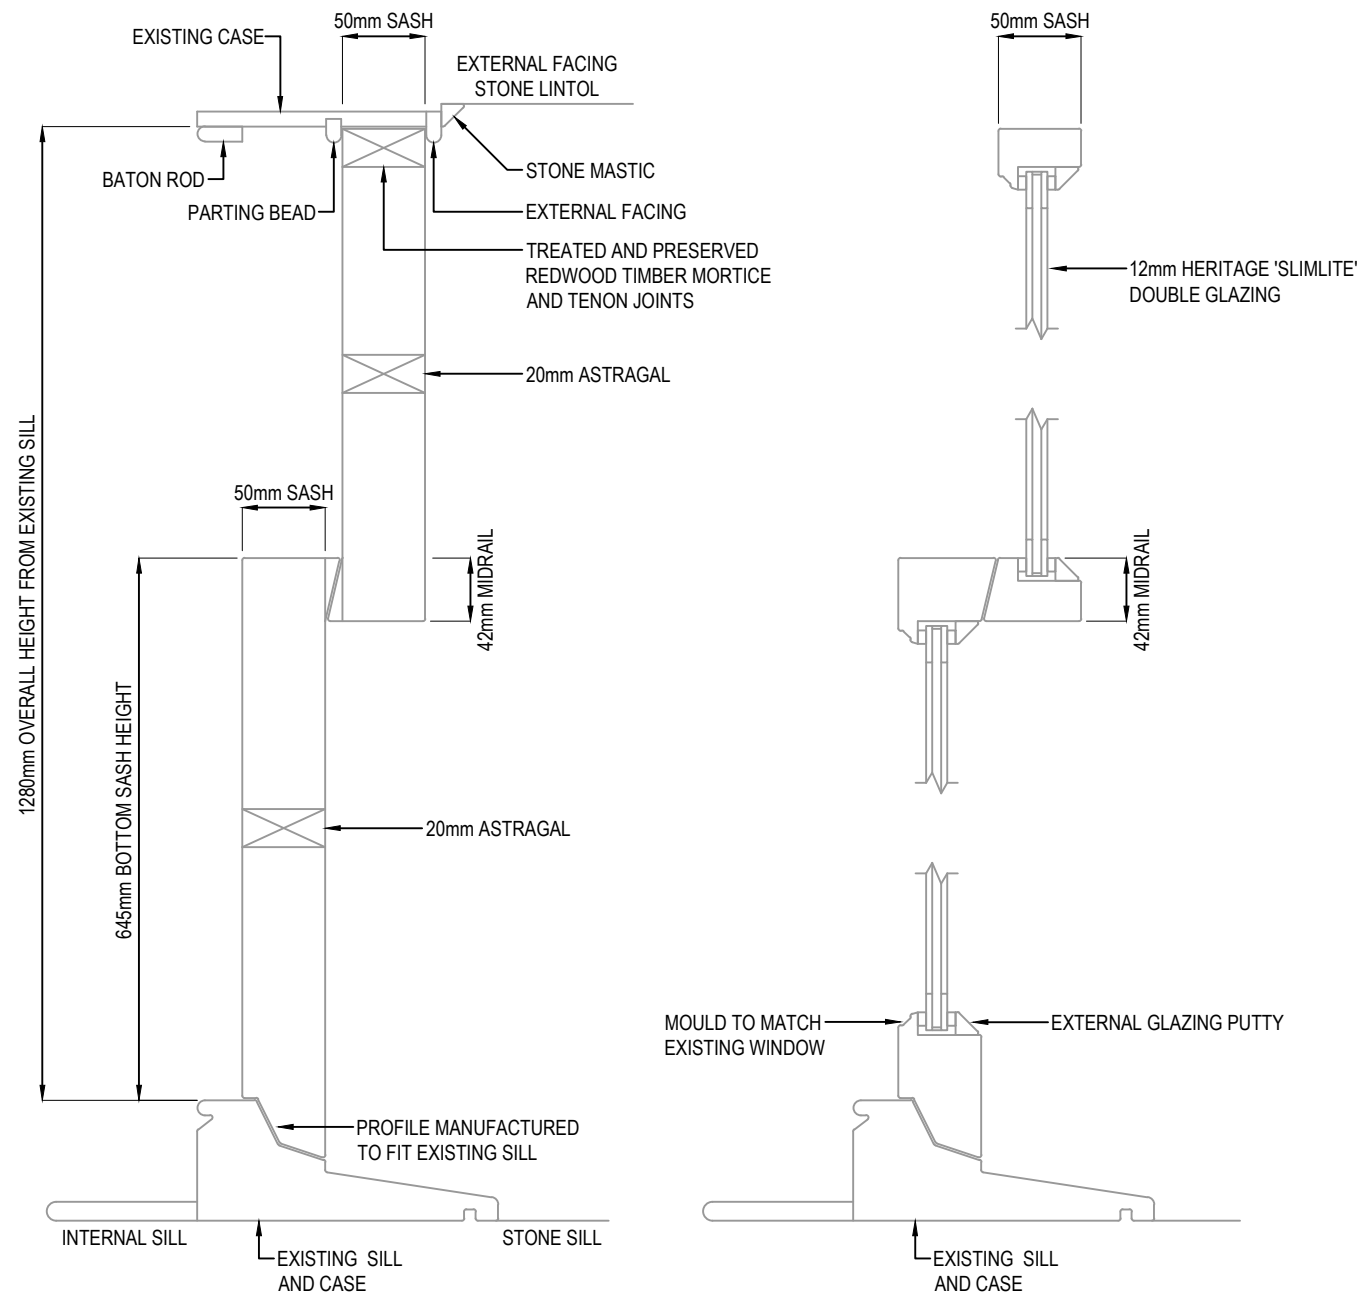

PROPOSED CROSS SECTION

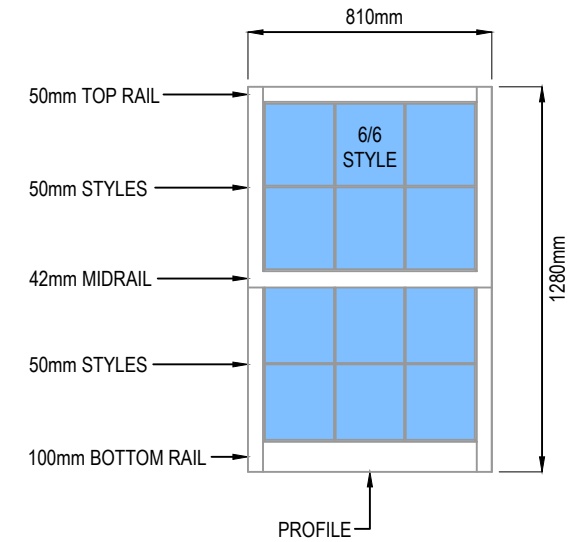

PROPOSED ELEVATION (1:25)

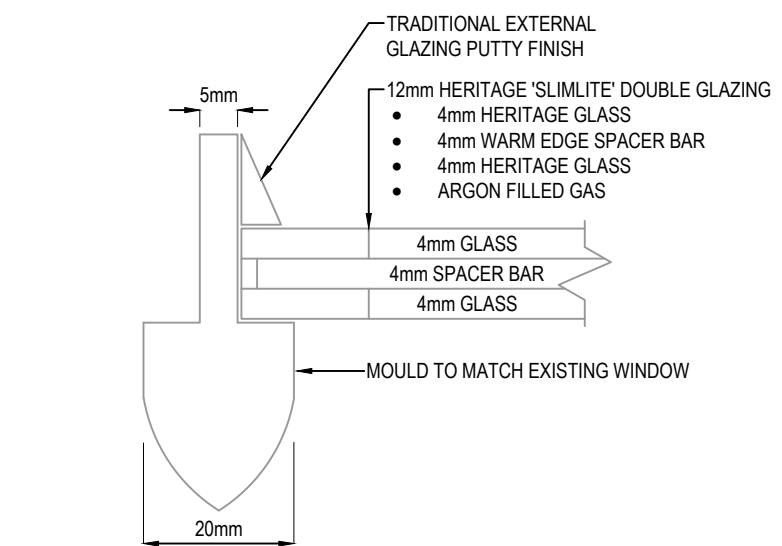

PROPOSED ASTRAGAL CROSS SECTION AND GLASS SPECIFICATION (1:1)

WINDOW No.4 - FIRST FLOOR - SIDE ELEVATION

PLANNING ISSUE

Client:
Fraser McLeod
1 Bamburgh Castle
Dunbar, EH42 1EN

Title:
Double Glazed Upgrade
W4 Master Bedroom
Proposed Elevation / Sections

Scale: As Noted Date: April '22

Drawing No.: HERM/1BC/W4/MB/P