



**DESCRIPTION OF WORKS: MANUFACTURE NEW CASEMENT WINDOW**


- MANUFACTURE AND INSTALL NEW CASEMENT STYLE WINDOW IN SUSTAINABLE REDWOOD SOLID TIMBER SECTIONS TO MATCH ORIGINALS.
- REPLACE EXISTING CASE, MANUFACTURE NEW CASE TO MATCH ORIGINAL 'LIKE FOR LIKE'.
- HIGH PERFORMANCE DOUBLE GLAZED UNITS WITH ARGON FILLED GAS, HERITAGE GLASS, WARM EDGED SPACER BAR AND A PUTTY FINISH EXTERNALLY.
- ASTRAGAL WINDOWS ARE MANUFACTURED USING A 'THROUGH ASTRAGAL' TECHNIQUE WITH INDIVIDUAL DOUBLE GLAZED PANES.
- INSTALL UPGRADED IRONMONGERY IN A POLISHED BRASS OR POLISHED CHROME FINISH.
- INSTALL DRAUGHT PROOFING.
- TOUGHENED GLASS TO WINDOWS BELOW 800mm FROM GROUND.

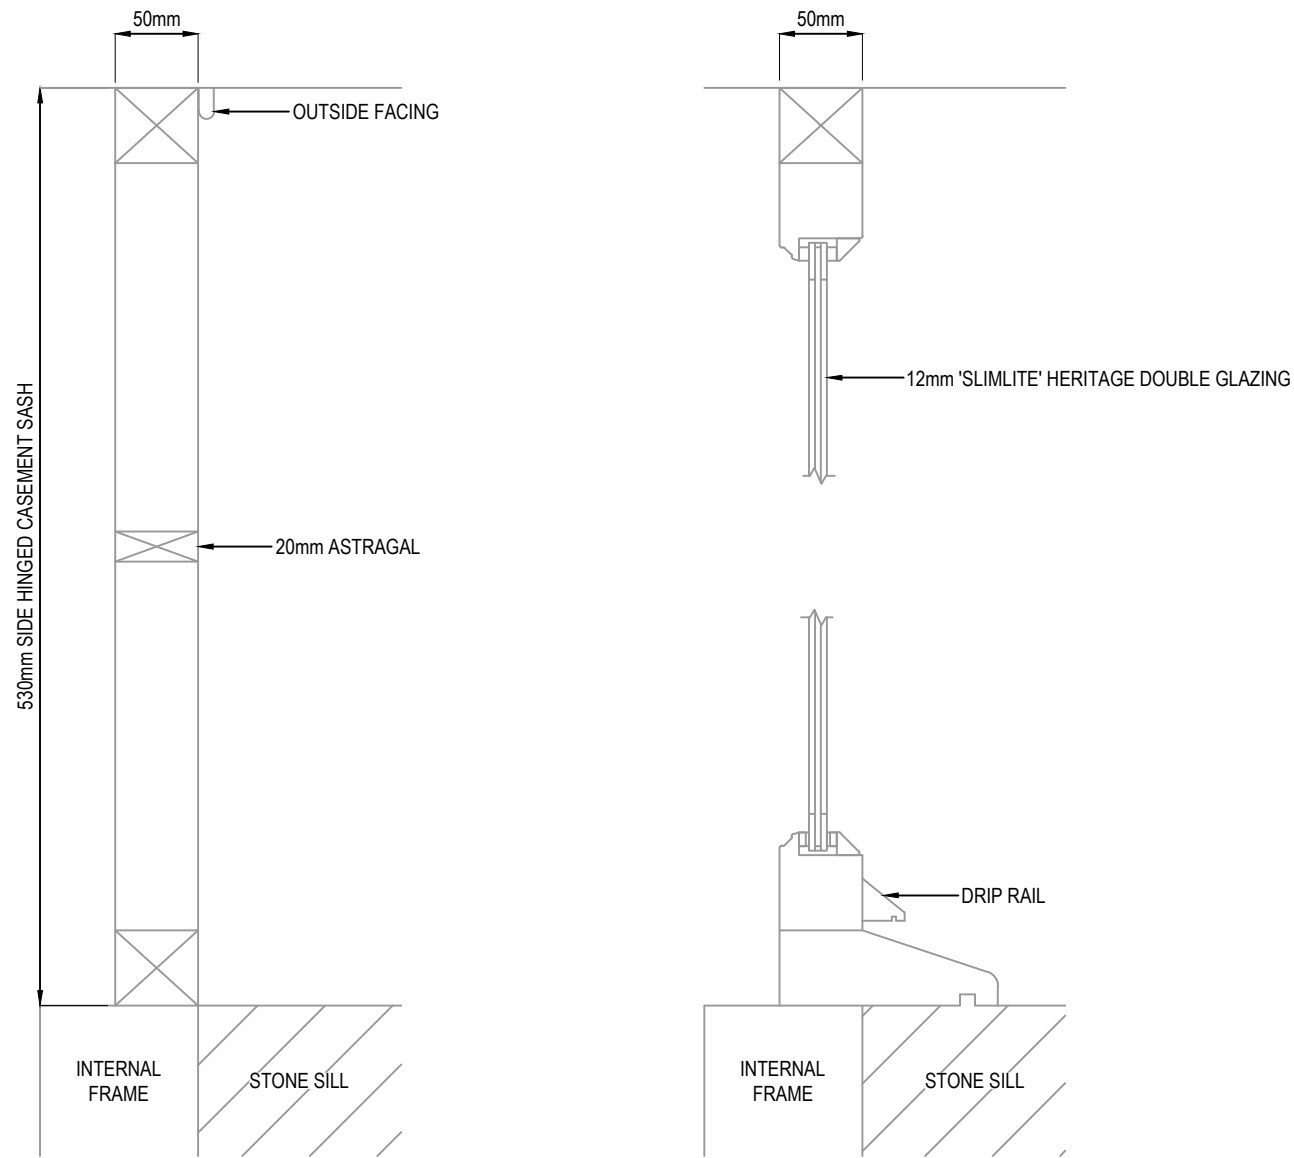

**PROPOSED CROSS SECTION**

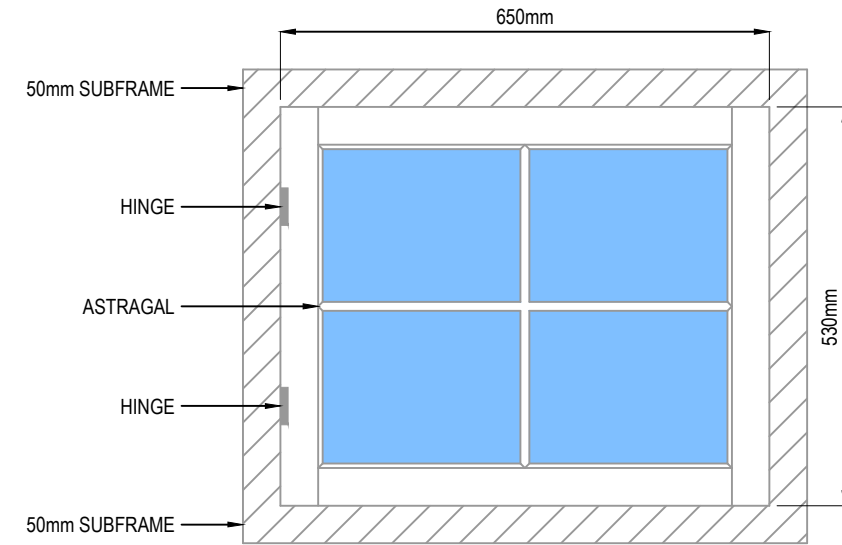

**PROPOSED ELEVATION (1:10)**

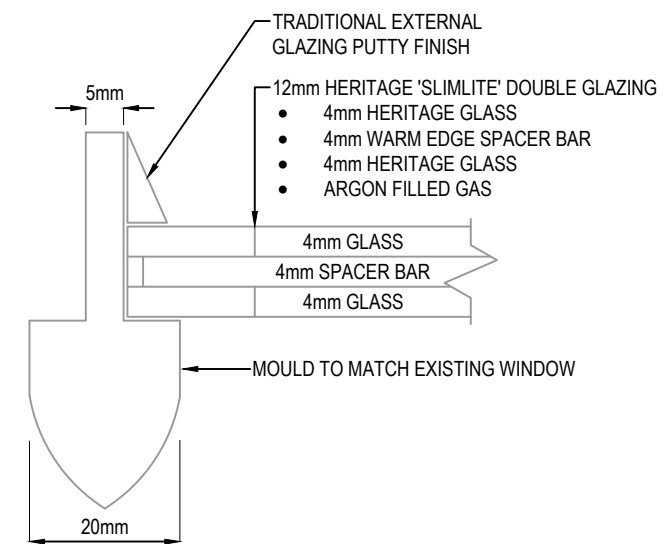

**PROPOSED ASTRAGAL CROSS SECTION AND GLASS SPECIFICATION (1:1)**

**WINDOW No.5 - FIRST FLOOR - SIDE ELEVATION**

**PLANNING ISSUE**

Client:  
Fraser McLeod  
1 Bamburgh Castle  
Dunbar, EH42 1EN

Title:  
Double Glazed Upgrade  
W5 Bedroom Left Casement  
Proposed Elevation / Sections

Scale: As Noted      Date: April '22

Drawing No.: HERM/1BC/W5/BLC/P