



AS EXISTING  
BLOCK PLANS Scale 1:500


AS PROPOSED

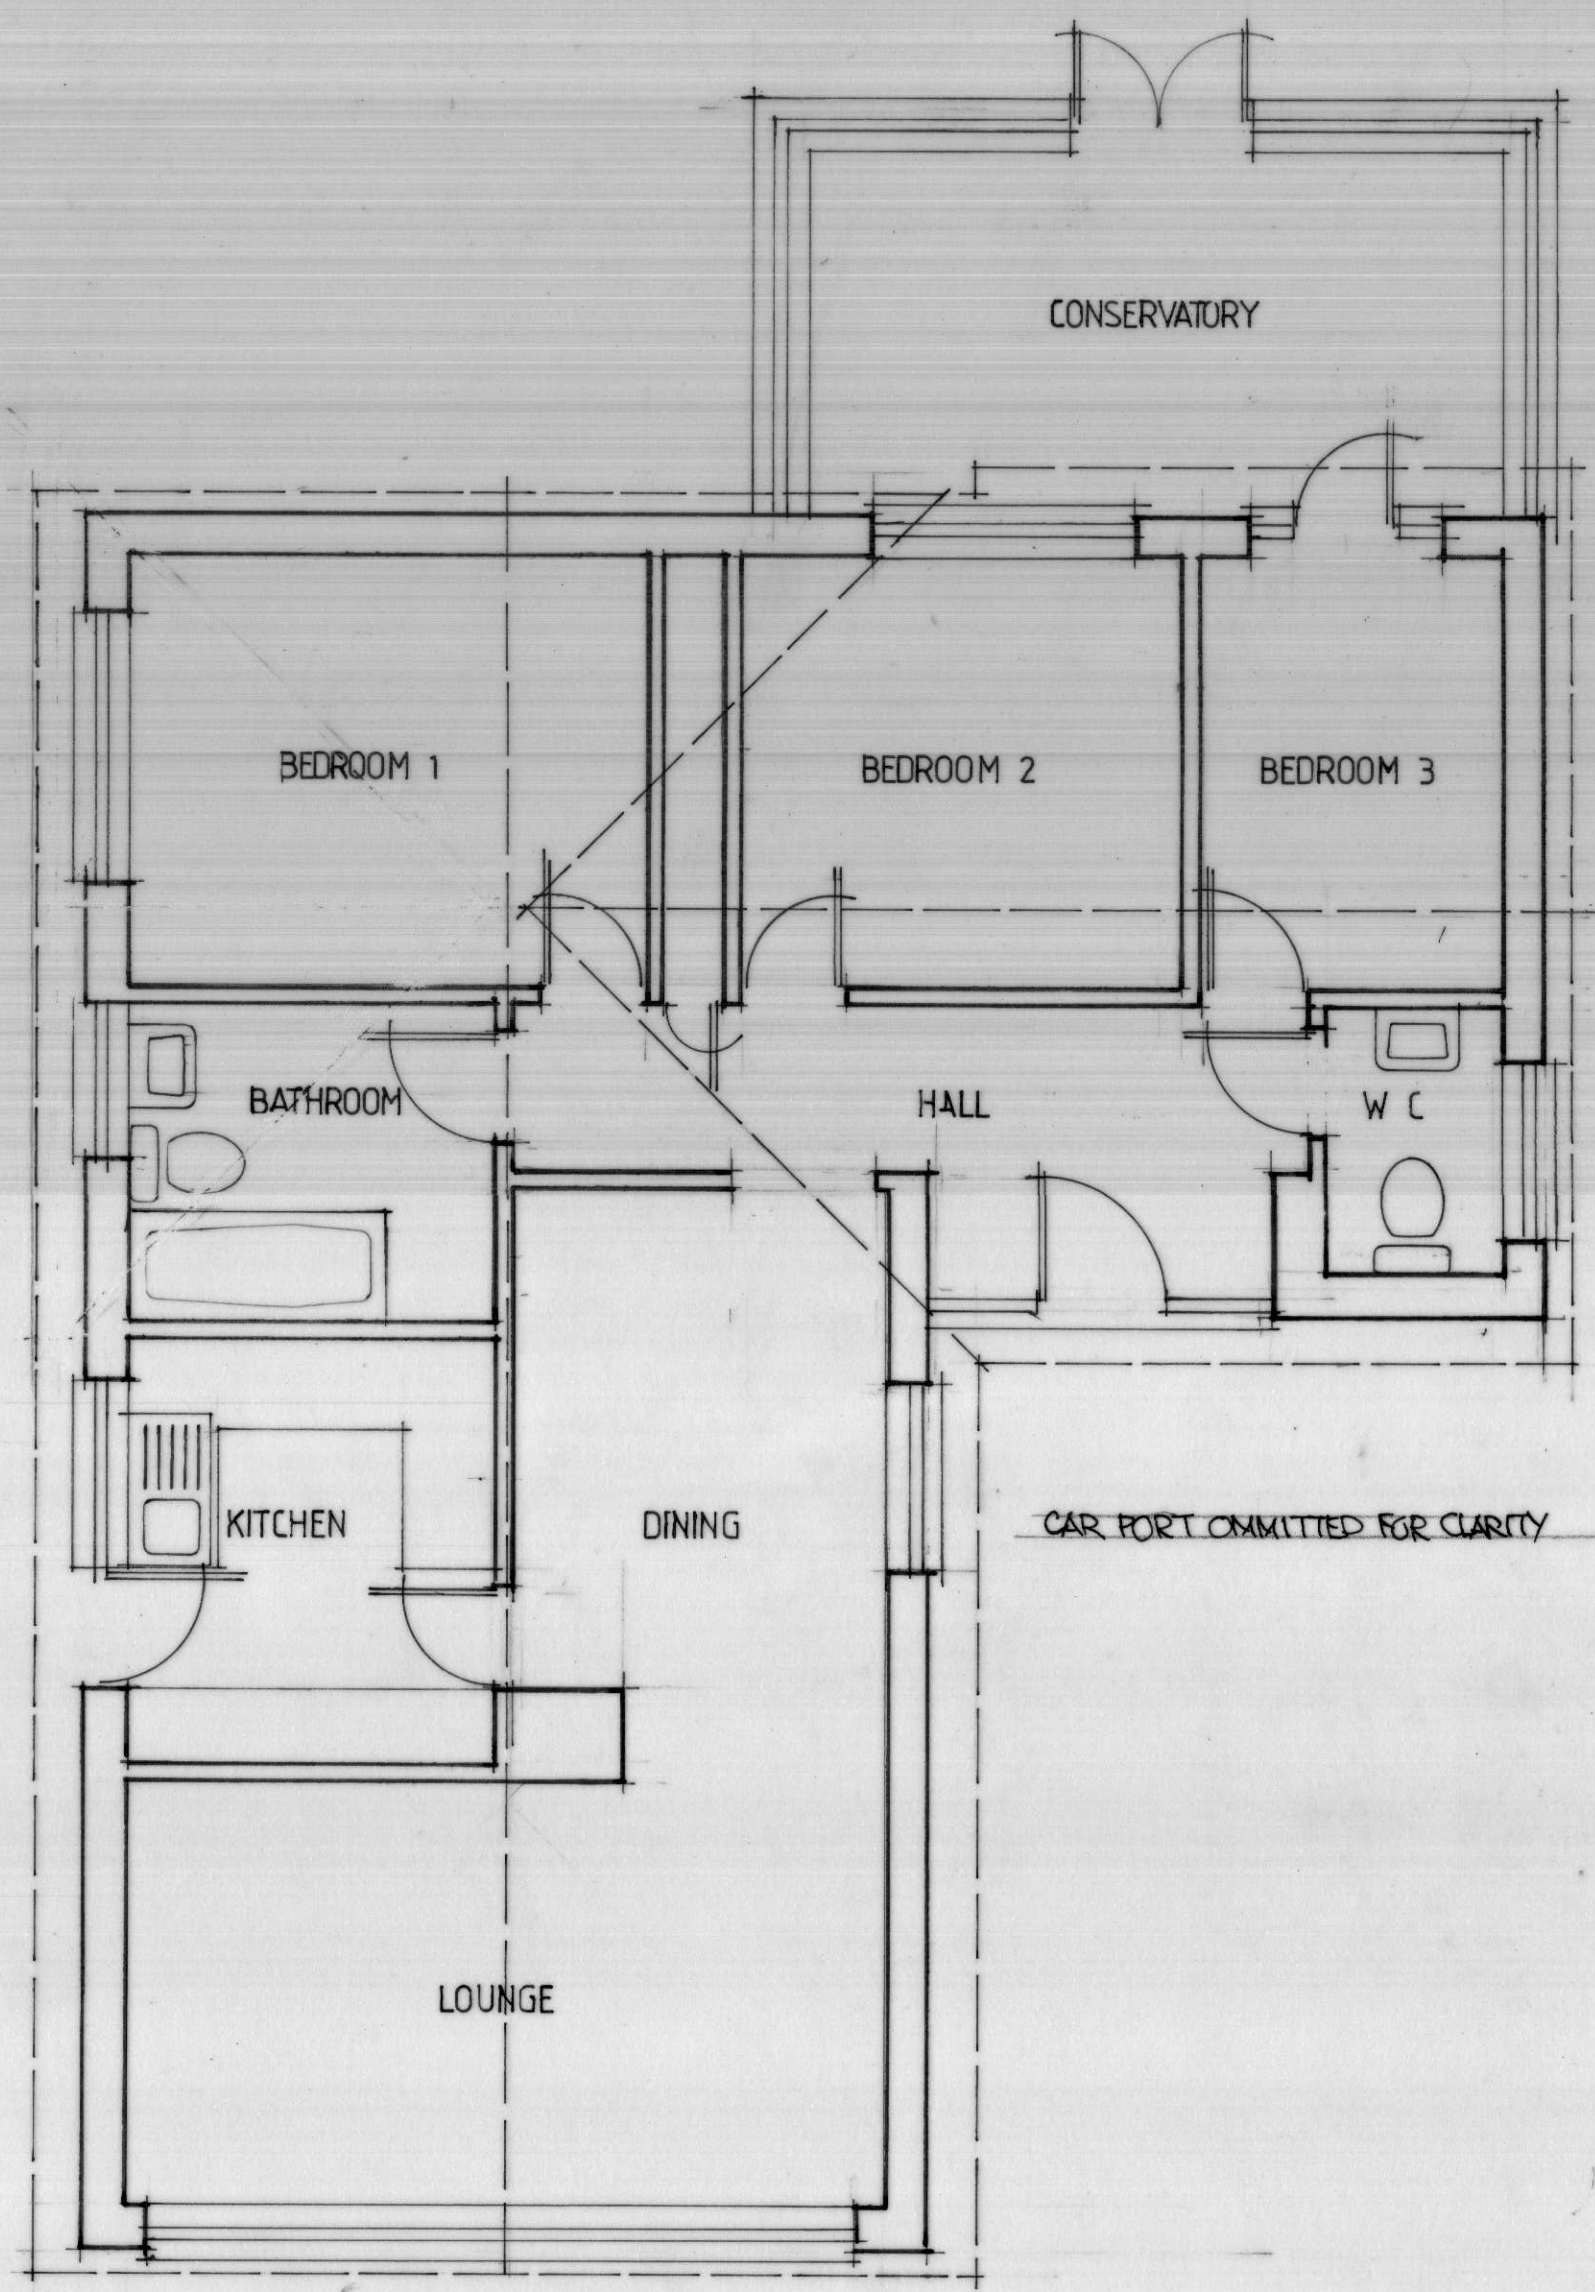

AS EXISTING

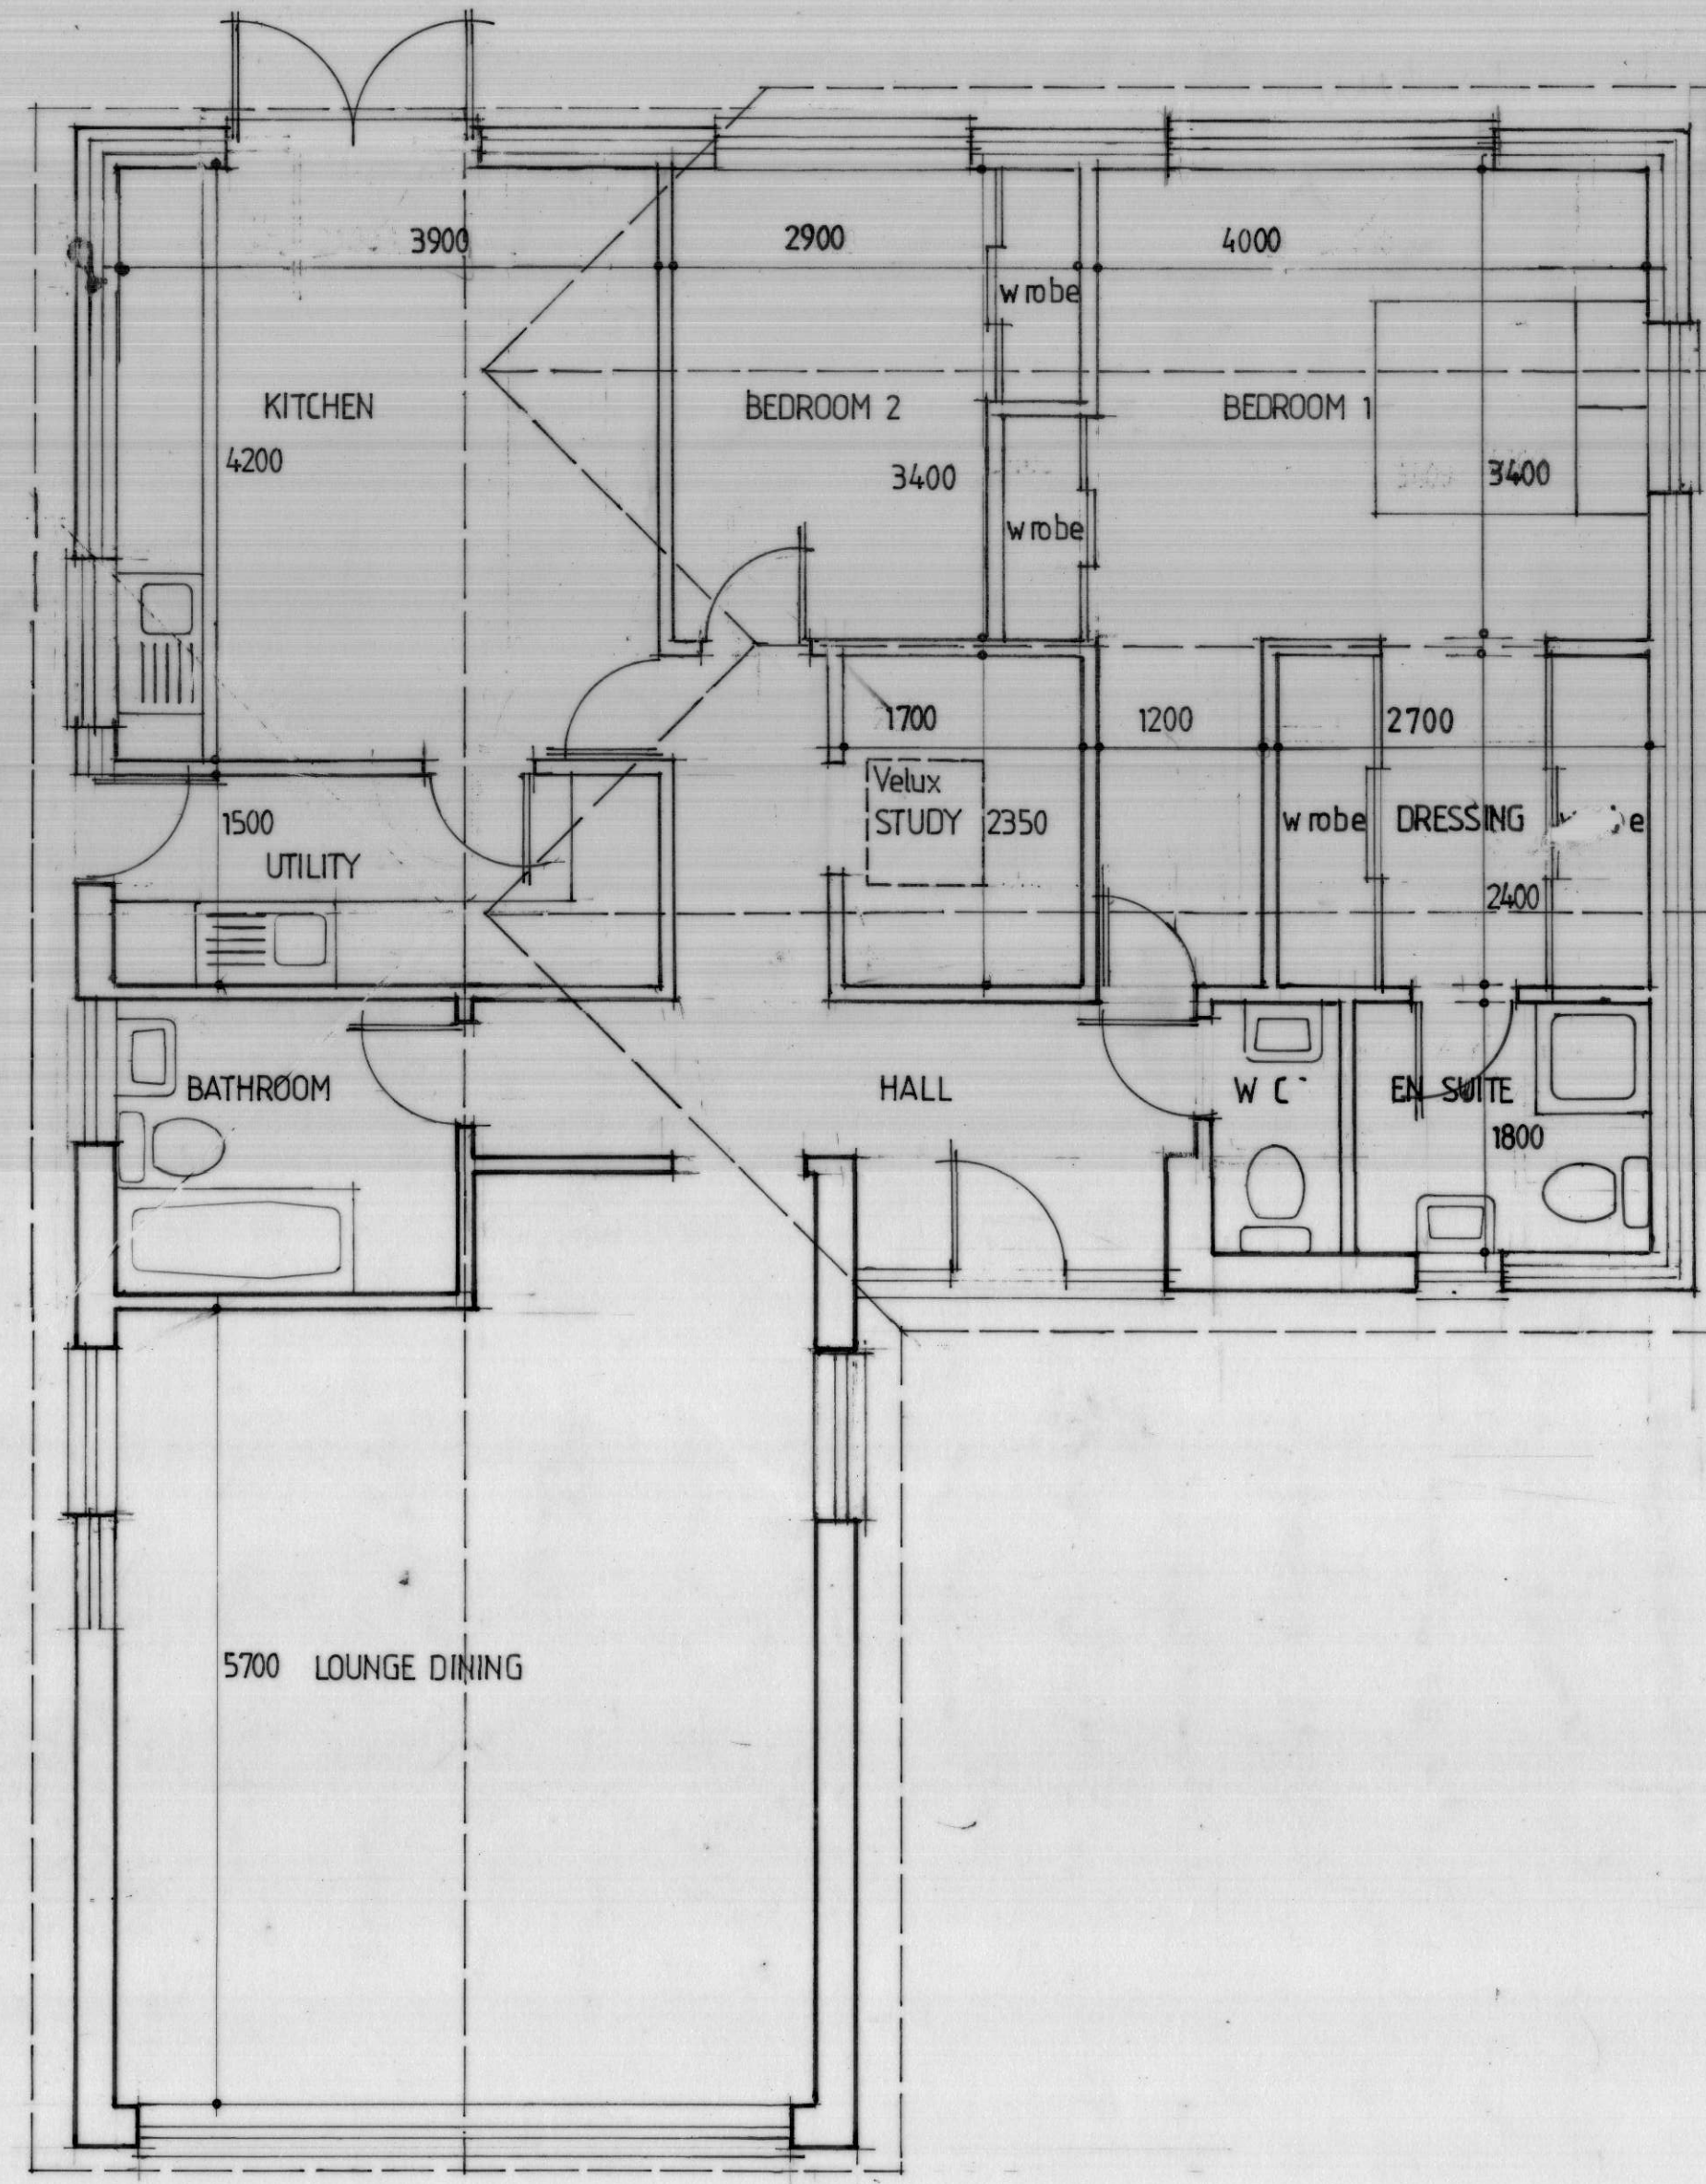

AS PROPOSED

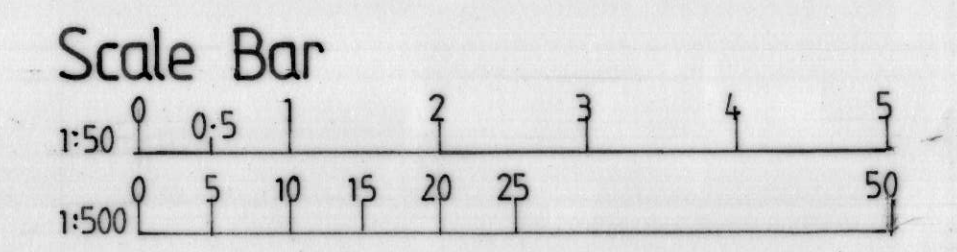

Client  
 Mr & Mrs C Webster  
 Project/Site  
 Proposed extension and alterations at  
 6 Manwood Close Sittingbourne  
 Drawing Title  
 Plans  
 Date April 2022  
 Scale 1:50, 1:500.  
 Drawing No 2974/1A#C

2974/1