




SOUTH WEST

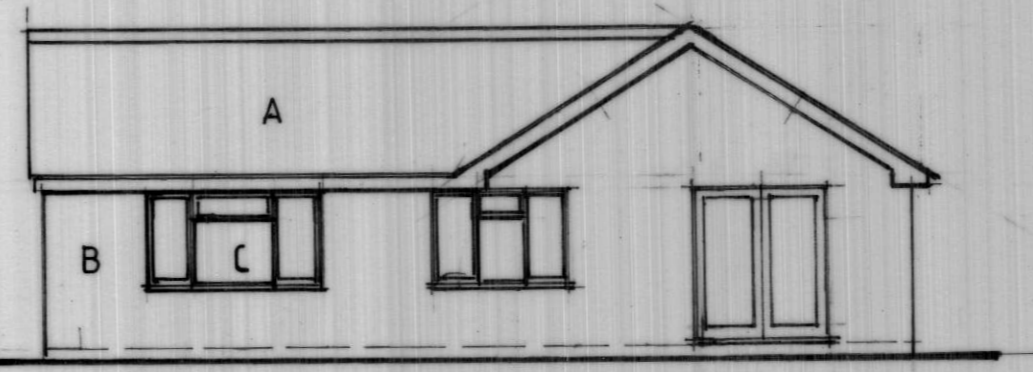


NORTH WEST

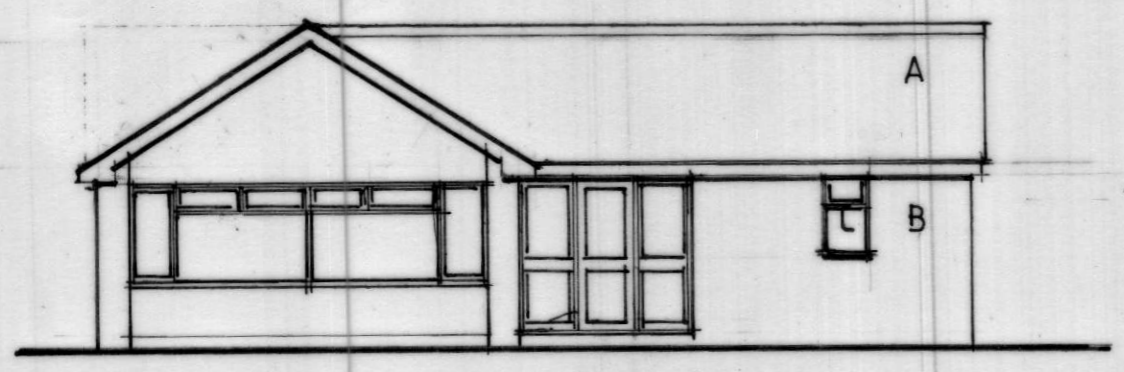


SOUTH EAST
AS PROPOSED

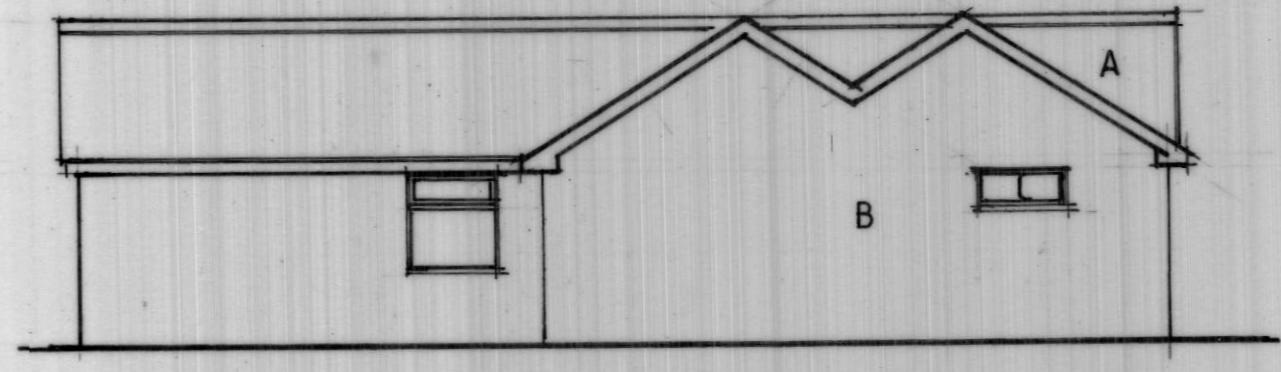


NORTH EAST

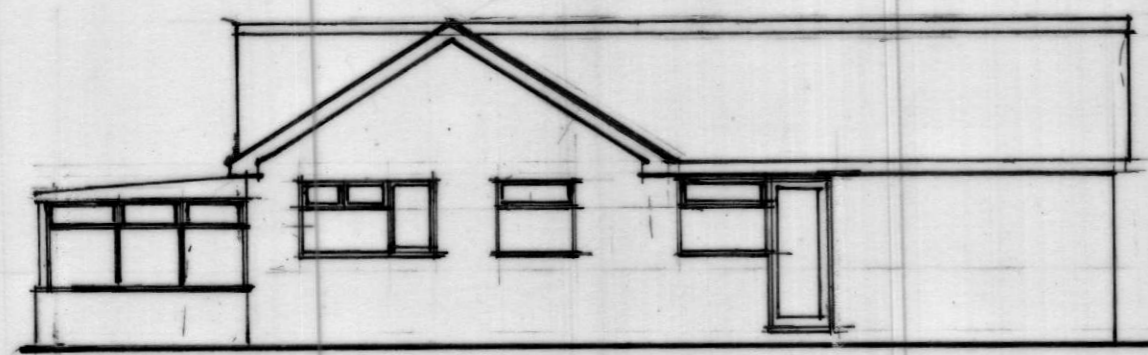


SOUTH WEST

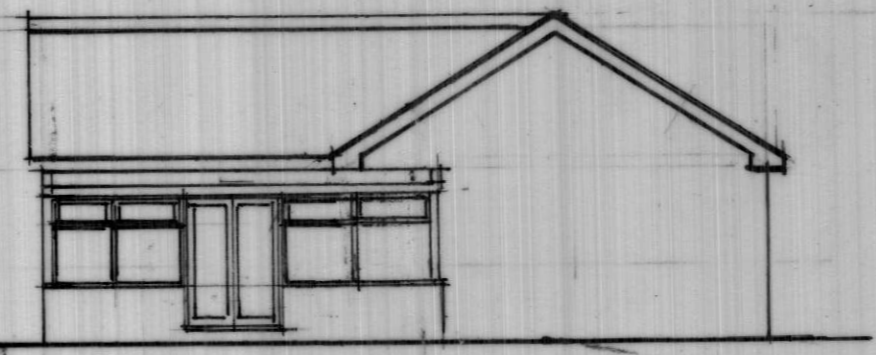

NORTH WEST

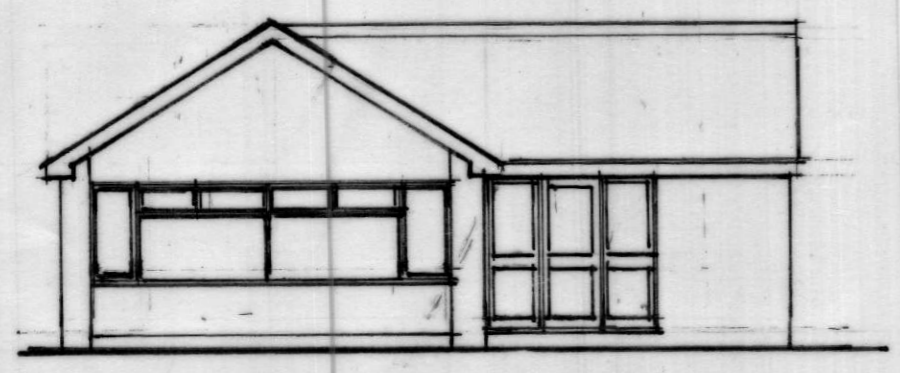

SOUTH EAST
AS EXISTING

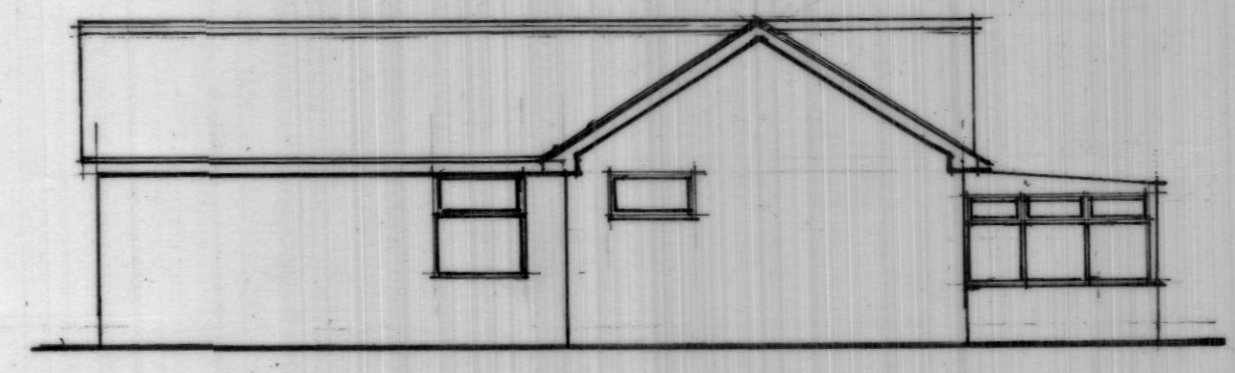


NORTH EAST

Schedule of Materials

- A SINGLE LAP CONCRETE TILES TO MATCH EXISTING.
- B FACING BRICKWORK TO MATCH EXISTING.
- C WHITE PVCU DOUBLE GLAZED WINDOWS & DOORS.

Scale Bar

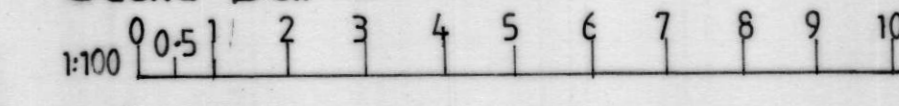

Client
Mr & Mrs C Webster

Project/Site
Proposed extension and alterations
at 6 Manwood Close Sittingbourne

Drawing Title
Elevations

Date April 2022

Scale 1:100

Drawing No 2974/2