

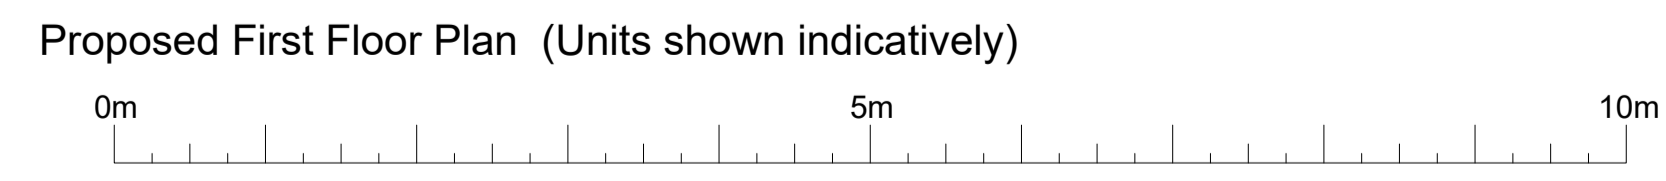
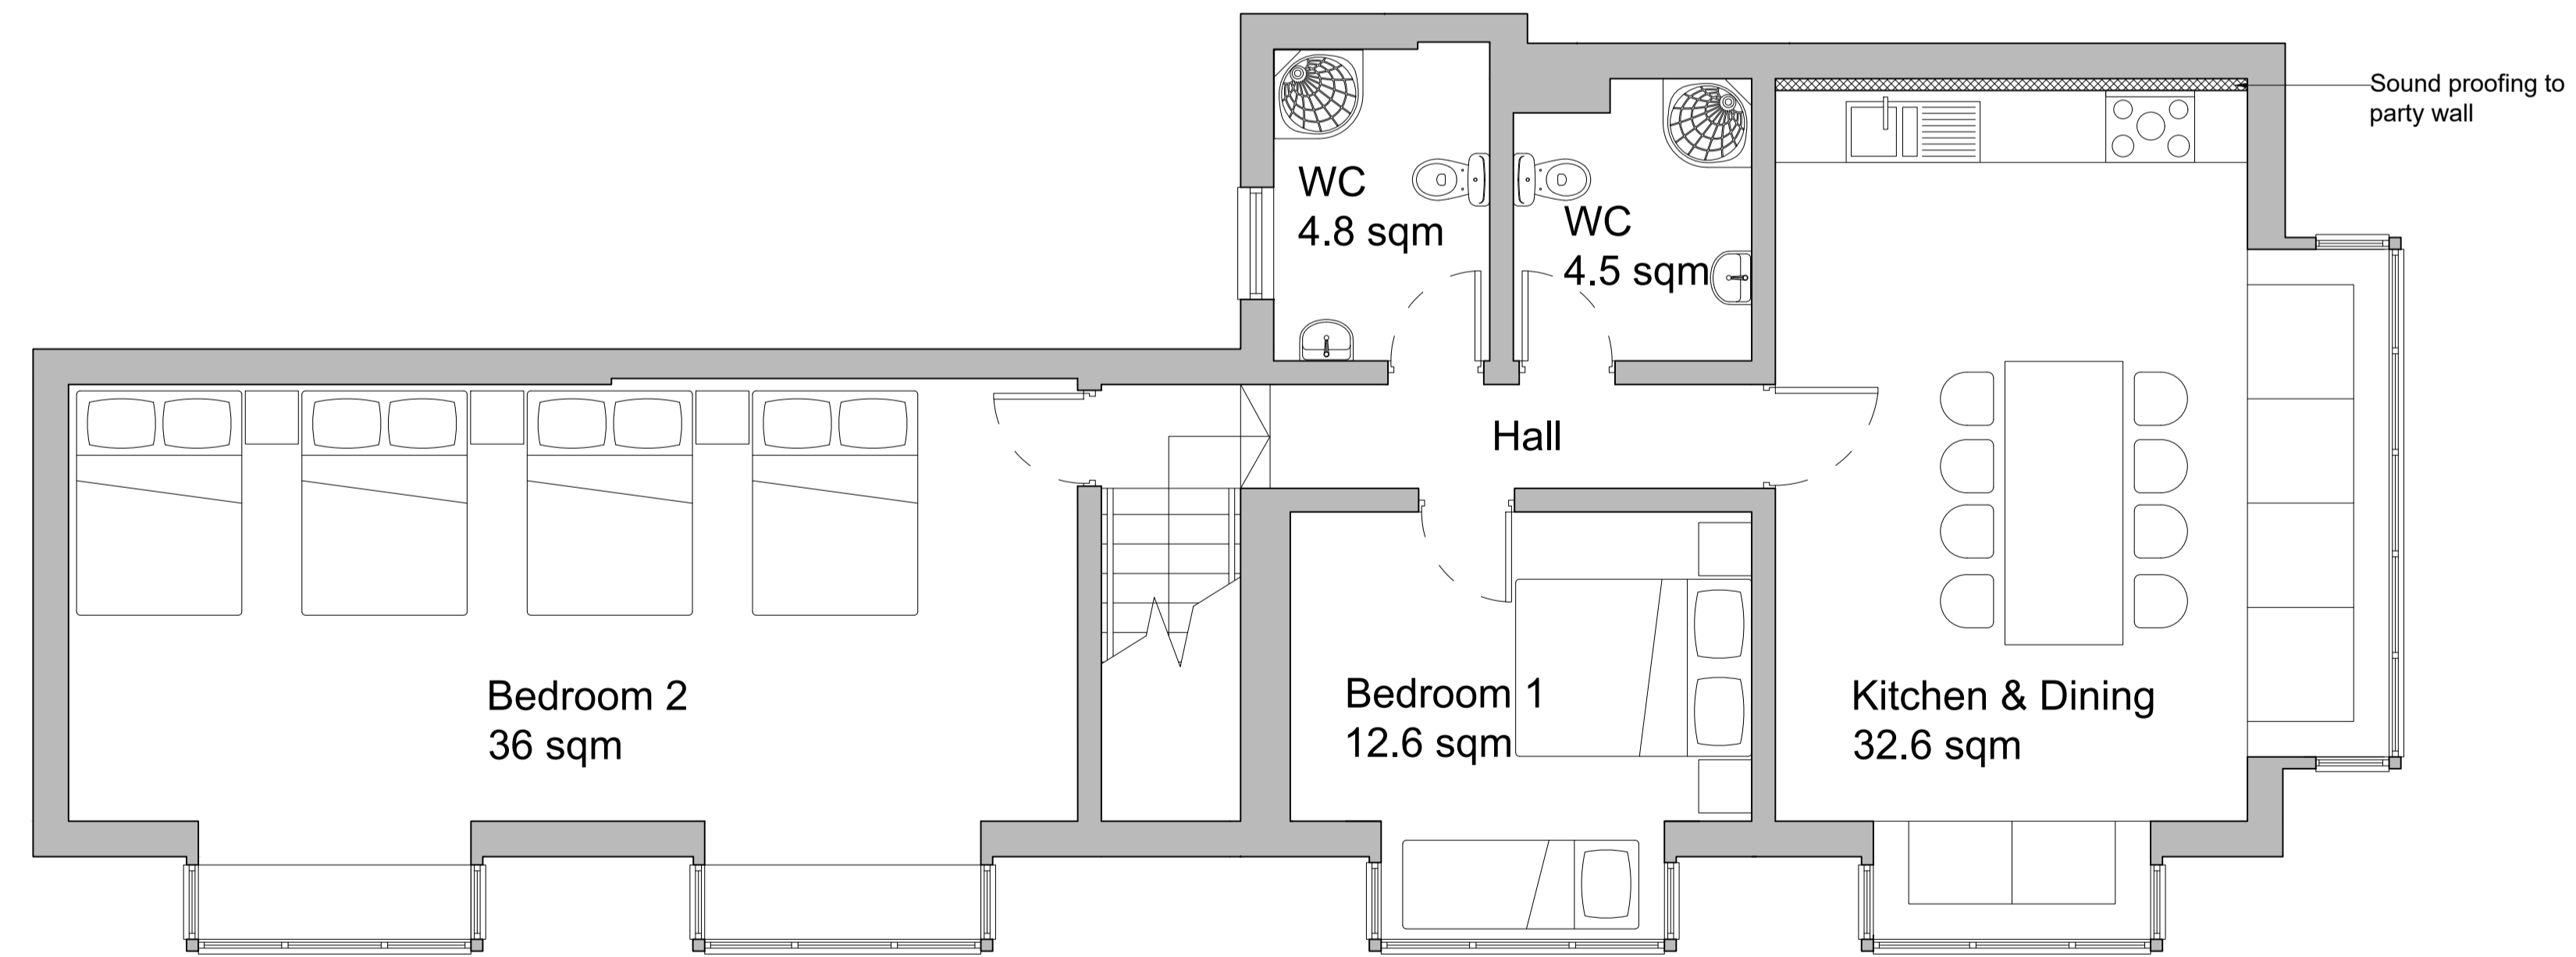


This drawing must not be scaled. Discrepancies are to be reported to the Architect immediately. All dimensions are approximate and are to be checked on site. All information to be subject to site surveys. This drawing, or any portion of it must not be reproduced without prior consent from the Architect.  
© Joseph Boniface Architects Ltd

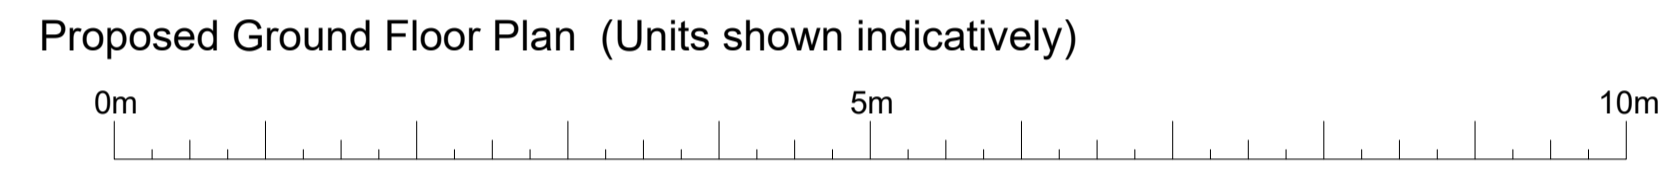

Rev.	Amendment	Date	By / Chk
\	- Initial issue.	29/04/22	AC/JB

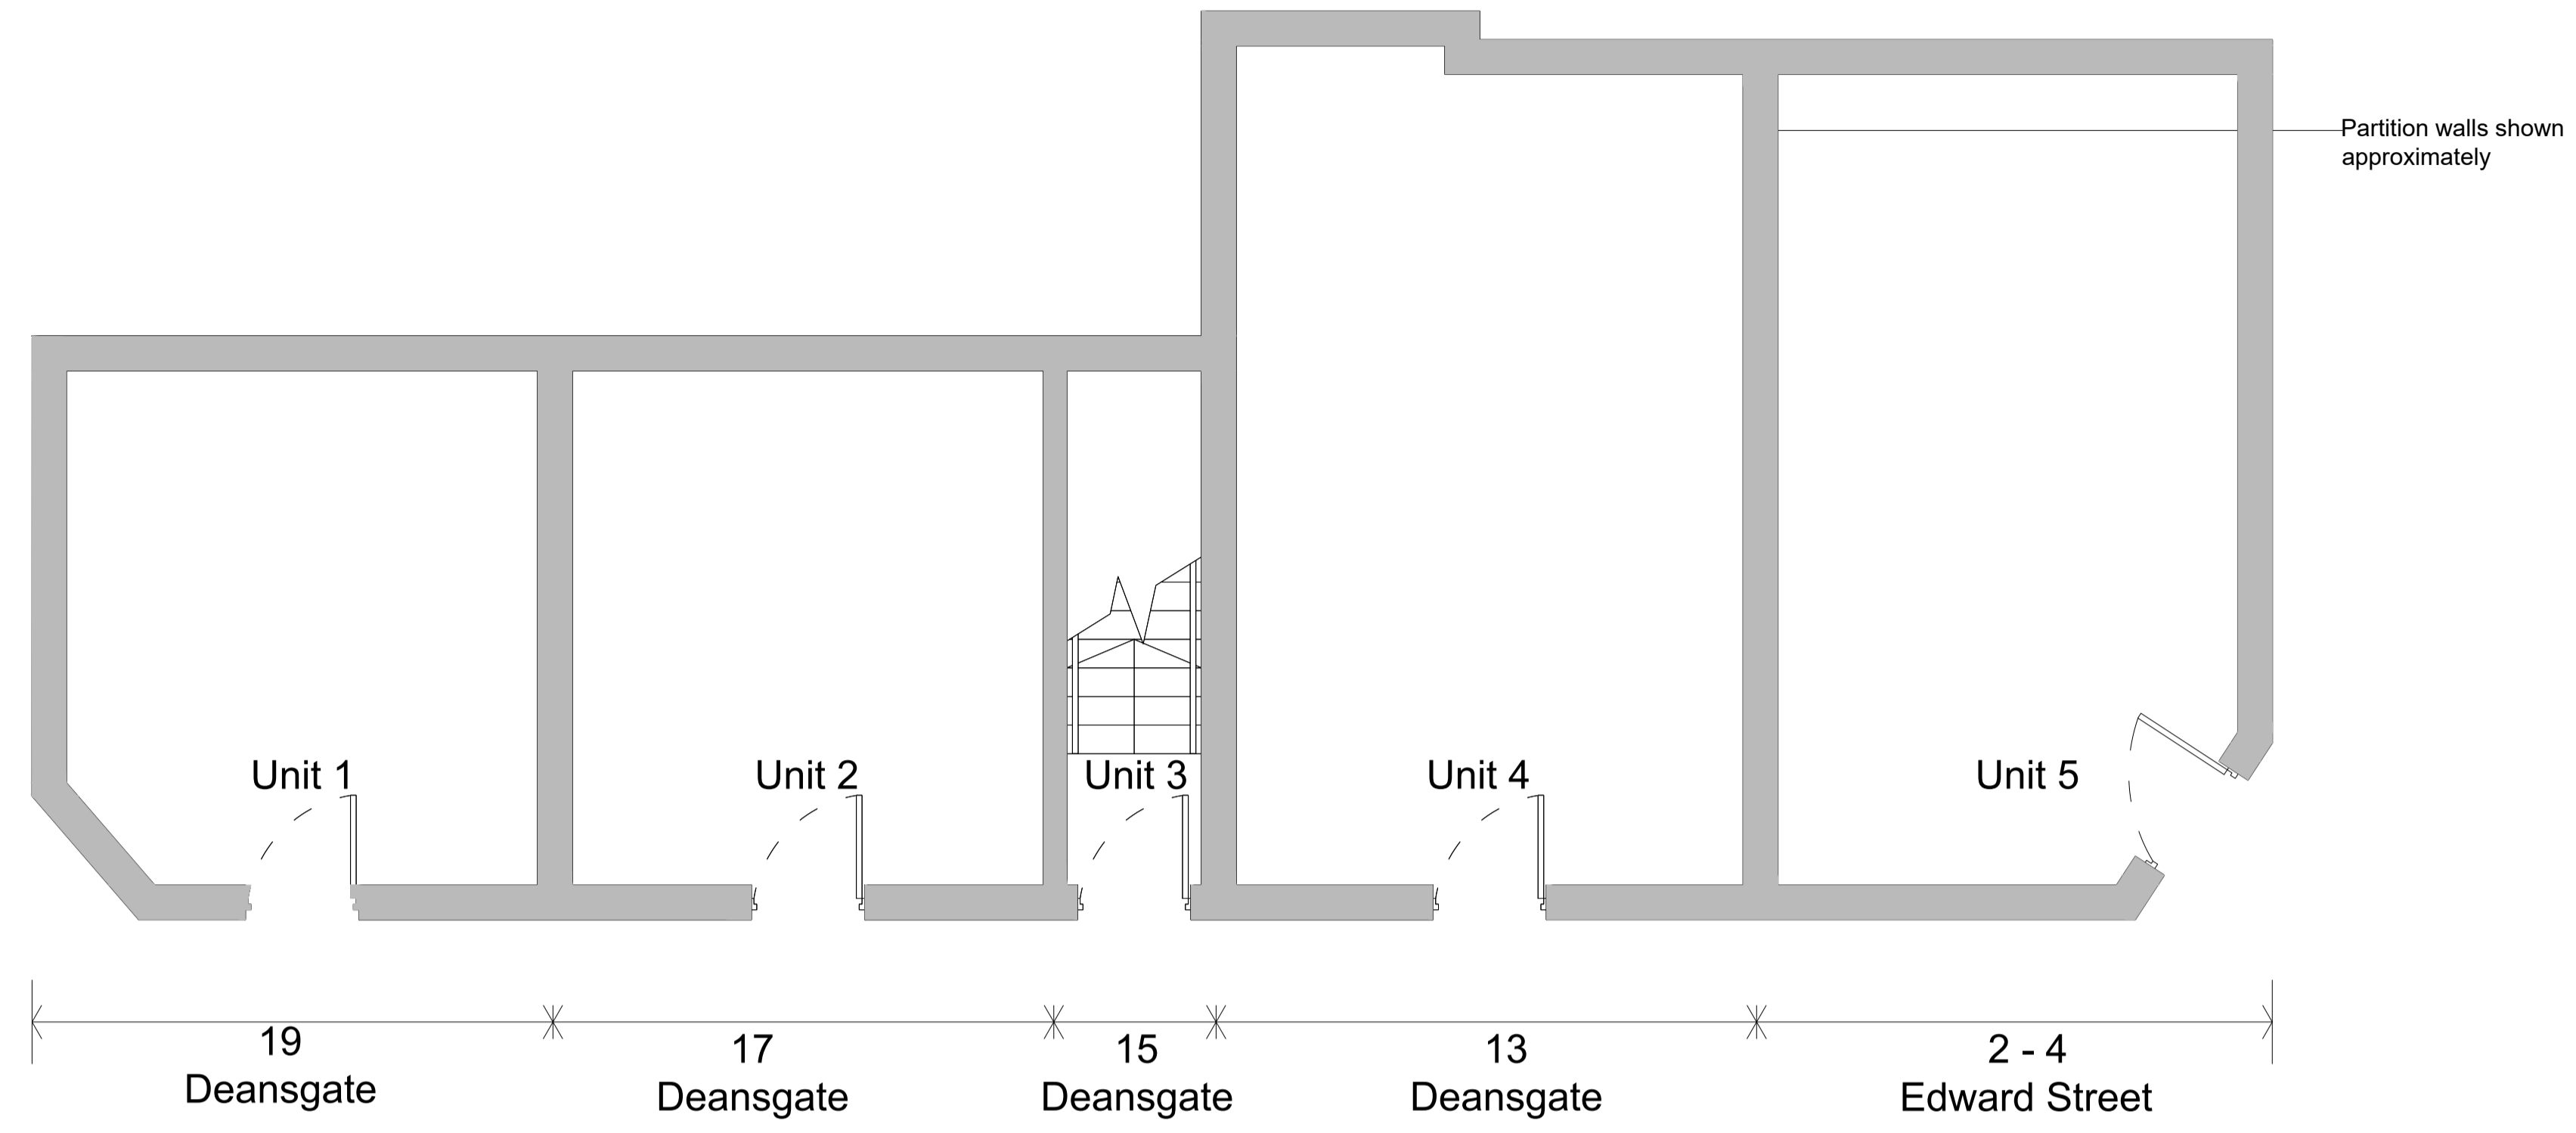

Joseph Boniface Architects Ltd  
01253 280 485  
bonifacearchitects.co.uk  
office@bonifacearchitects.co.uk  
62 Caunce Street, Blackpool, FY1 3LA.

Project  
13-19 Deansgate &  
2-4 Edward Street,  
Blackpool,  
FY1 1BN.

Client  
Mr K.Koort  
Drawing Title  
Proposed Ground and First Floor  
Plan

Status  
PLANNING

Scale  
1:50 @ A1

Drawn By  
AC

Date  
29/04/2022

Drawing Number  
JBA575-PL-004

Revision  
\