



NORTH WEST ELEVTAION

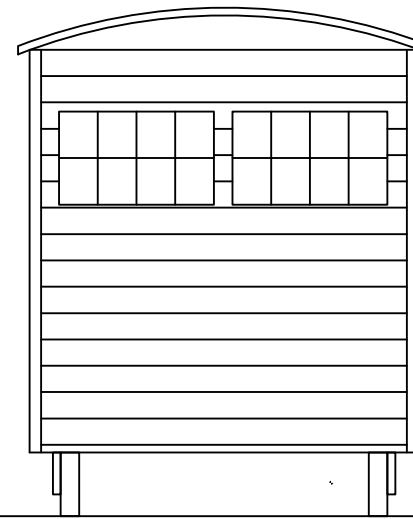


NORTH EAST ELEVTAION

NOTES

- EXISTING SHEPHERD'S HUT
- FIXED POSITION
- DARK GREY WEATHERBOARD FINISH
- GREY CORRUGATED IRON ROOF
- BLACK METAL FRAMED WINDOWS
- TOP HINGED SERVERY HATCH
- STABLE DOOR IN DARK GREY
- SIGN MOUNTED ON SE ELEVATION

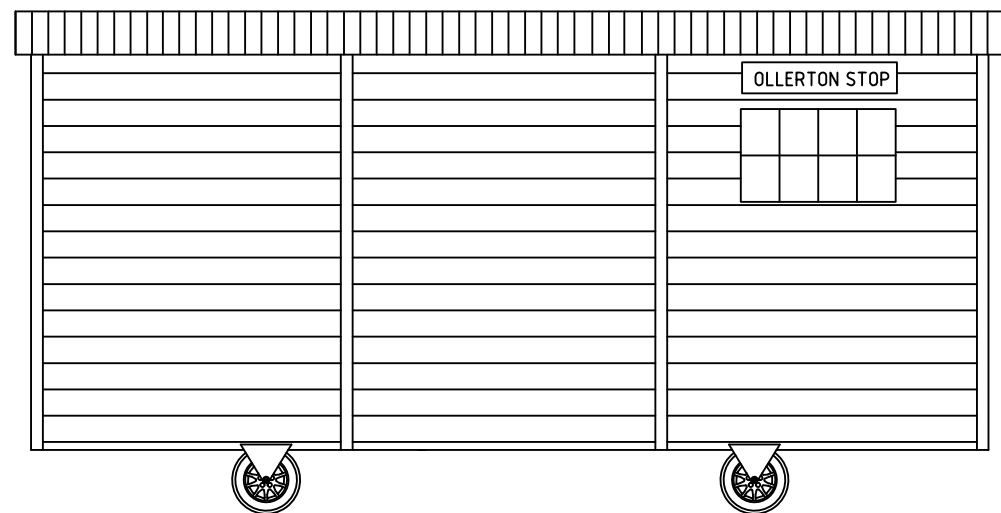

SOUTH EAST ELEVTAION

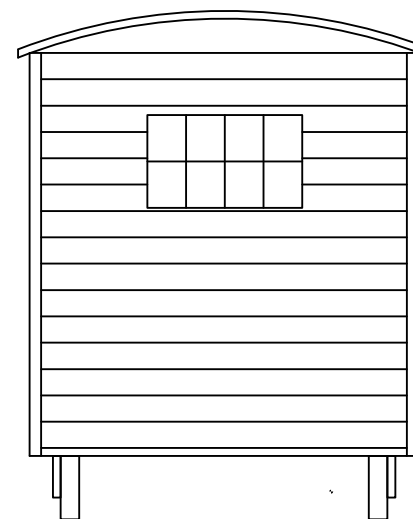

SOUTH WEST ELEVTAION

OLLERTON HOUSE, OLLERTON, MARKET DRAYTON, TF9 2BU

PROPOSED SHEPHERDS HUT SERVERY - ELEVATIONS

SCALE: 1:50 (A3)

DATE: 30/08/21

DRAWN: RJ/GAJ

DRAWING NO: OH/TG/05