


OLLERTON STOP

SIGN 1000MM X 200MM
WHITE ON BLACK

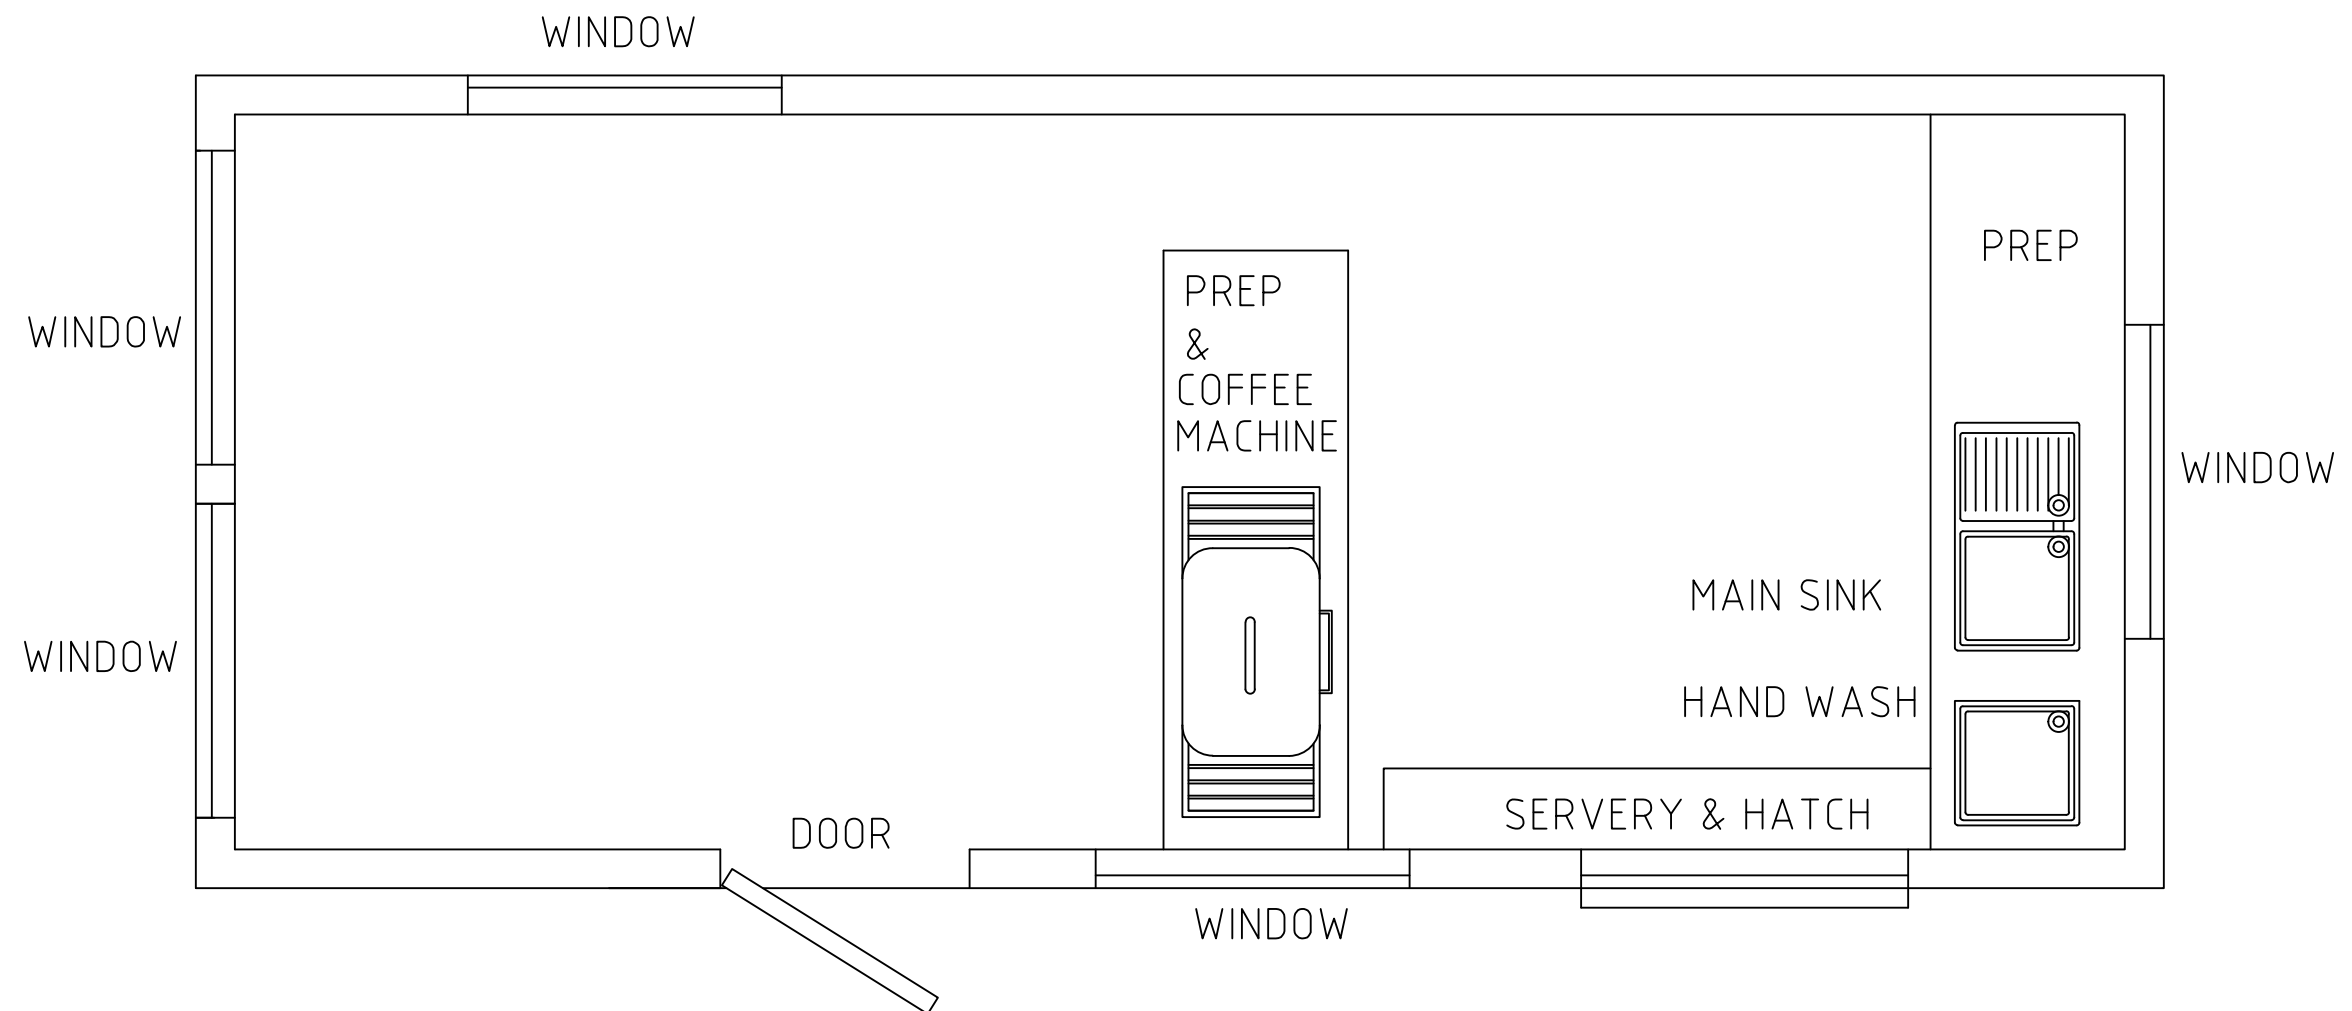

SHEPHERD'S HUT FOOTPRINT
6180MM X 2540 MM

OLLERTON HOUSE, OLLERTON, MARKET DRAYTON, TF9 2DP

SCALE: NTS (A3)

DRAWN: RJ/GAJ

PROPOSED TEA GARDEN - SHEPHERDS HUT SERVERY INTERIOR LAYOUT & SIGN

DATE: 30/08/21

DRAWING NO: OH/TG/06