




SITE LOCATION PLAN  
SCALE 1:200  
SITE BOUNDRY :



PROPOSED EXTENSION



Scale 1:200

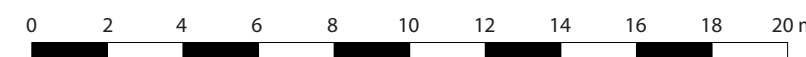

**Notes:**

The drawings show design intent only, all dimensions to be checked on site prior to construction or production. Construction details to be confirmed by contractor/ manufacture by submitting fabrication drawings for Designer's approval

Design/ drawings is not to be scaled for production and construction purpose.

All discrepancies and omission on site must be reported to Designer for comment and/or approval prior to commencement of works.

The designs are subject to approval by Statutory Authorities and any necessary alteration should be made of required to comply with statory requirements and communicated to the Designer.

All design concepts and drawings are the property of Viraj Patel;  
No reproductions, adaption and/or copies may be made without written permission by Viraj Patel.

**PROJECT:**

GROUND FLOOR REAR EXTENSION

**CLIENT:** JAYASEKHAR RAJENDRAN  
1254 GREENFORD ROAD  
GREENFORD  
UB6 0HH

**TITLE:**

PROPOSE SITE BLOCK PLAN

STATUS		PLANNING	DESIGNED BY	VP	
DATE	14/04/2022	Page size:	A2	SCALE	1:200
DRAWING NUMBER	1254/GR/002	REVISION	A	SHEET No.	2