

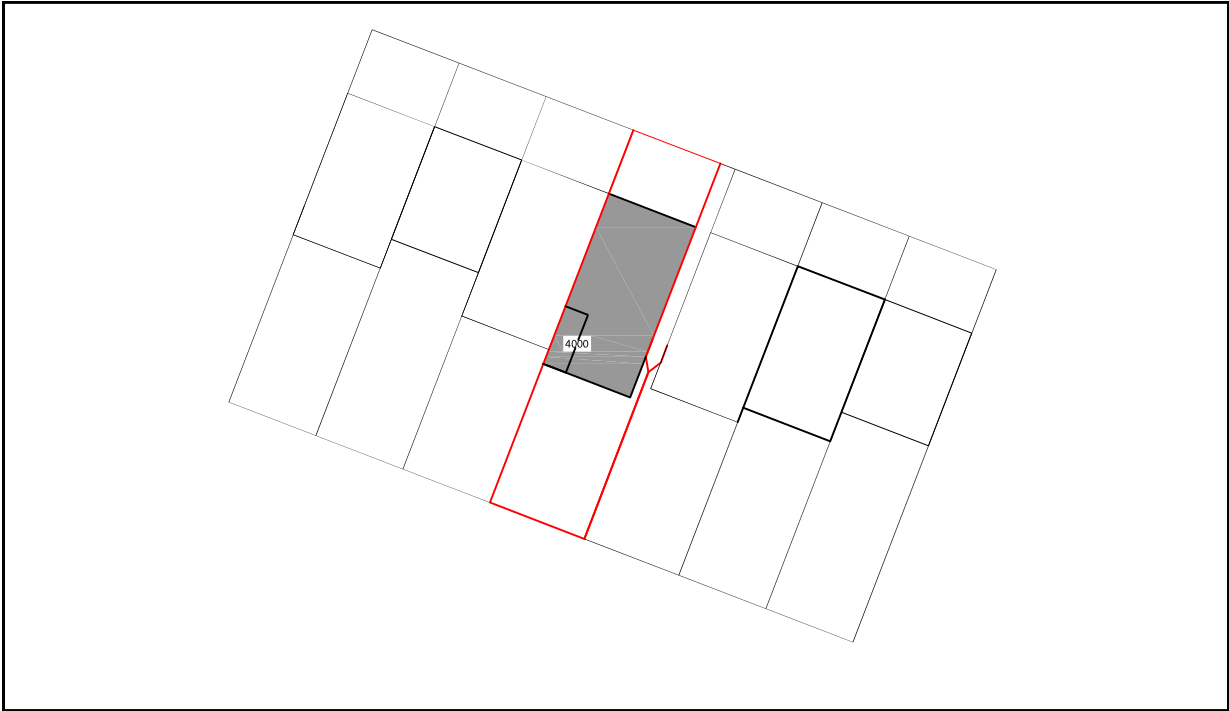
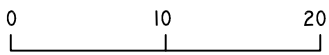
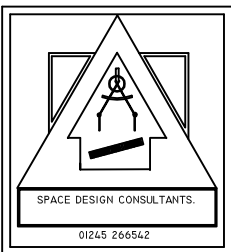


EXISTING BLOCK PLAN SCALE 1:500

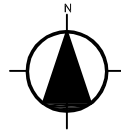

PROPOSED BLOCK PLAN SCALE 1:500

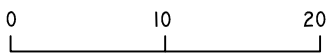

**57 FIELDEND ROAD
LONDON
SW16 5ST**

EXISTING AND PROPOSED BLOCK PLAN

DATE: 12.05.2022
SCALE: AS SHOWN @A4
DRAWING NO: SDC/01BL

REVISIONS

DRAWN BY: GP