


Date Initial Checked Rev.

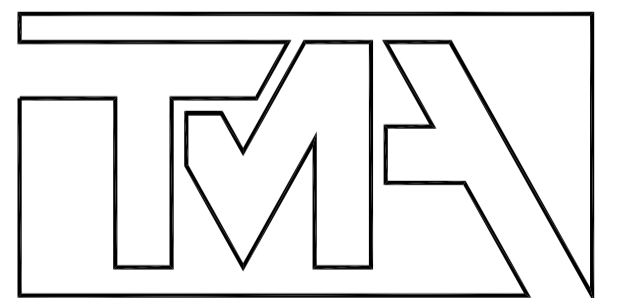

TMA Design Ltd  
The Hive, 6 Beaufighter Road, W-s-M, BS24 8EE

m 07980 741096 e theo@tmadesign.co.uk

Job  
Proposed single height rear extension  
to existing detached dwelling  
Address  
24 Rowan Way, Langford

Drawing Title  
Proposed Plan and Elevations

0 1m 2m 3m

Scale 1:50 Sheet @A1 Drawn TM

Date 12.04.22 Checked -

Job No. Drawing No. Rev.

ROWAN01 004 -

© TMA. Not to be reproduced in without consent.  
Contractors to verify all dimensions details and sizes on site