
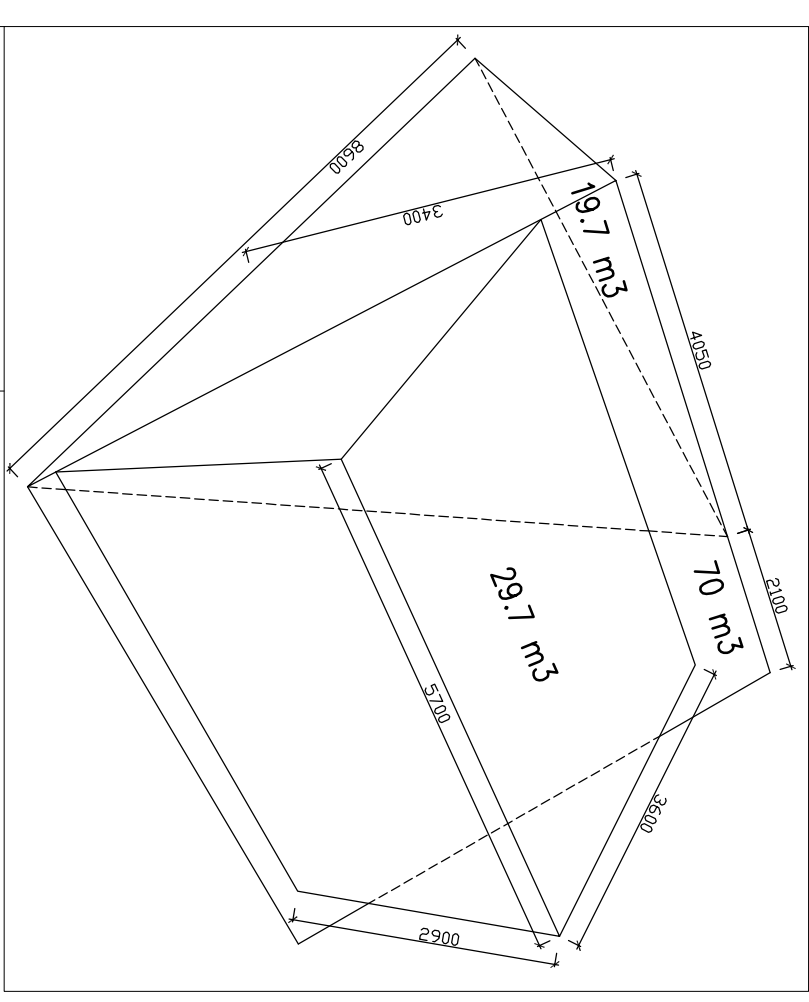
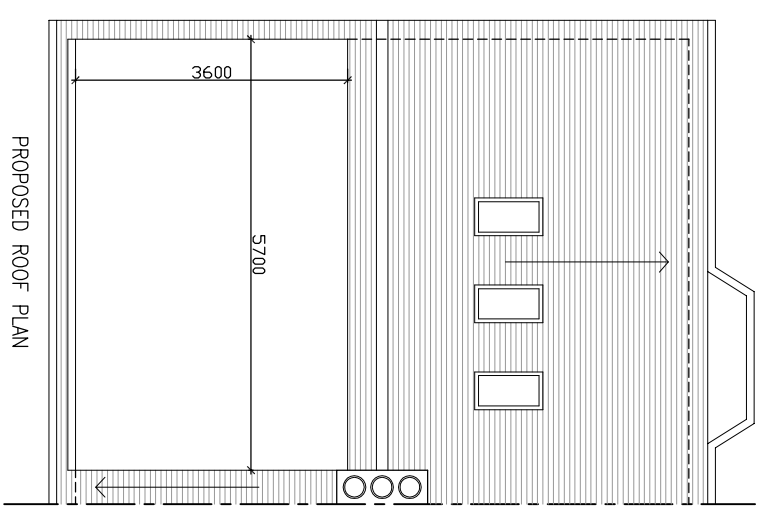
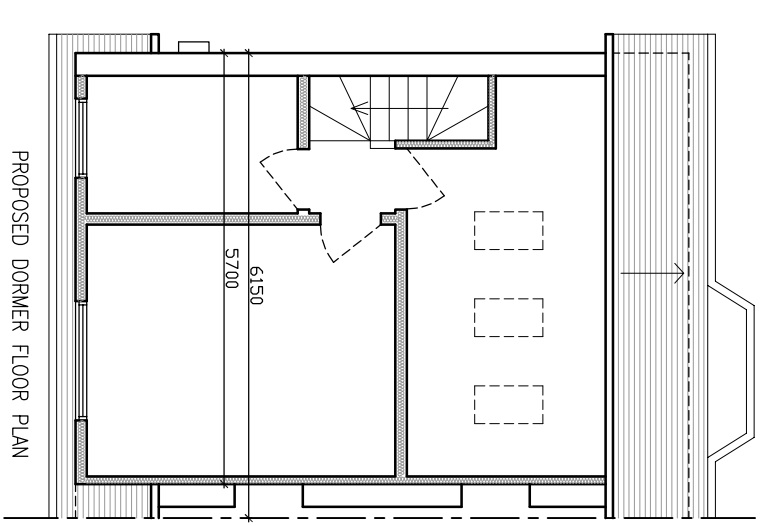
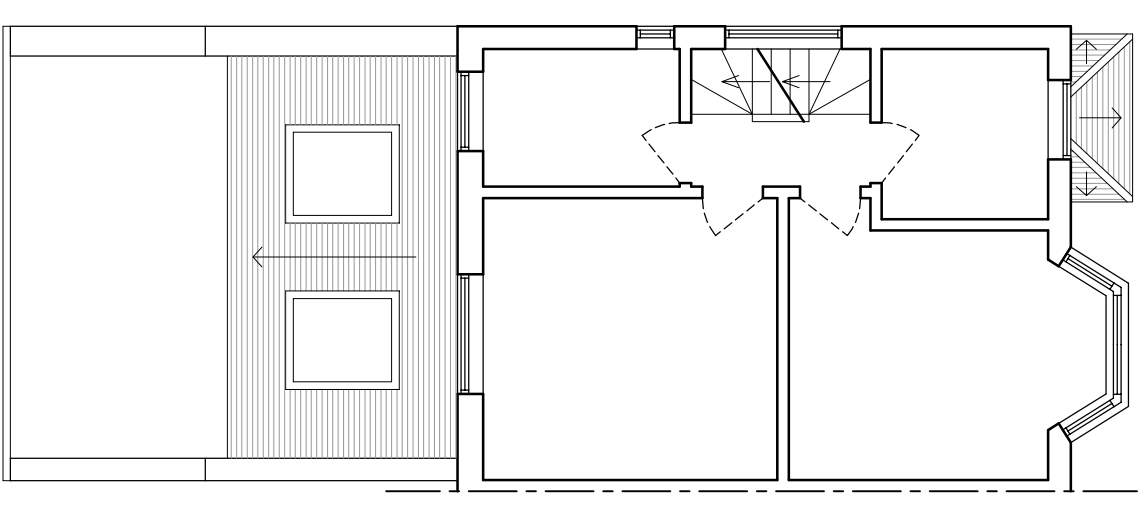
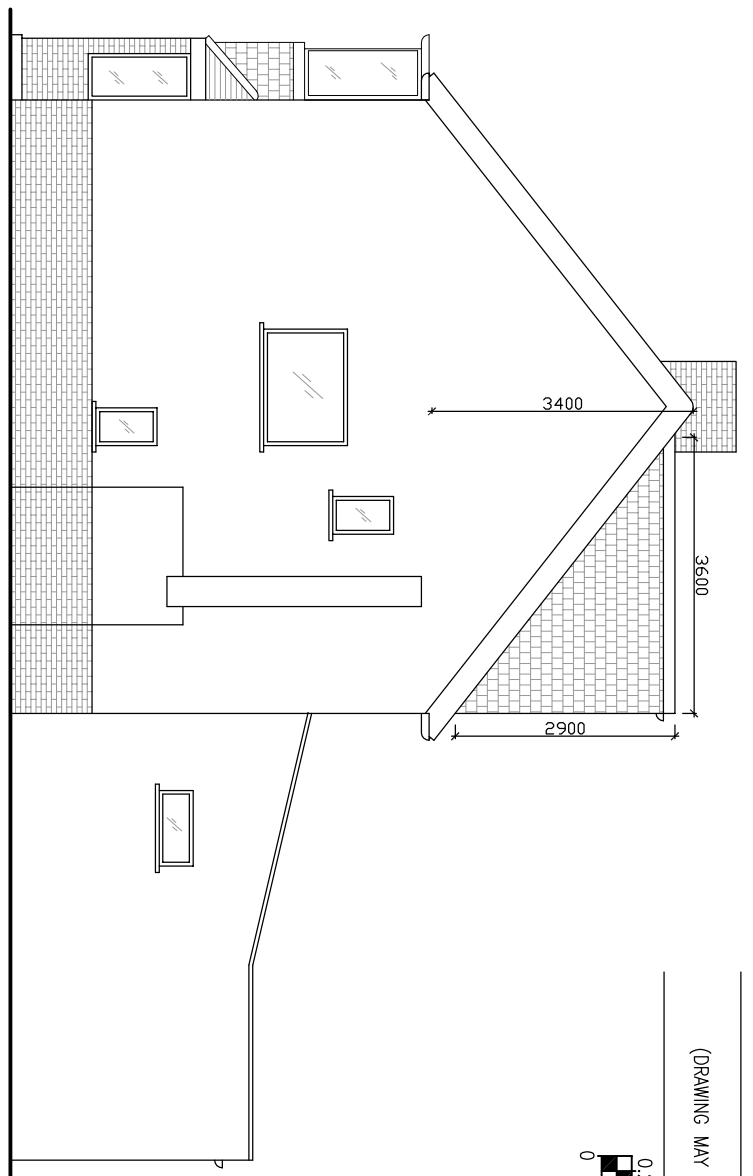
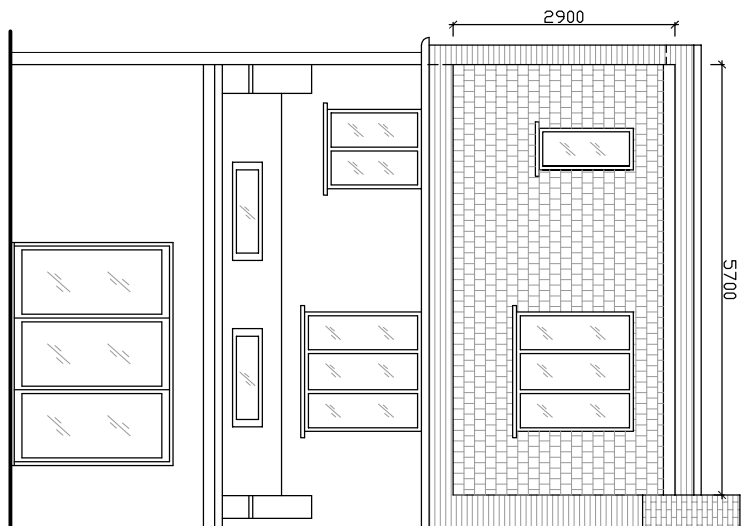
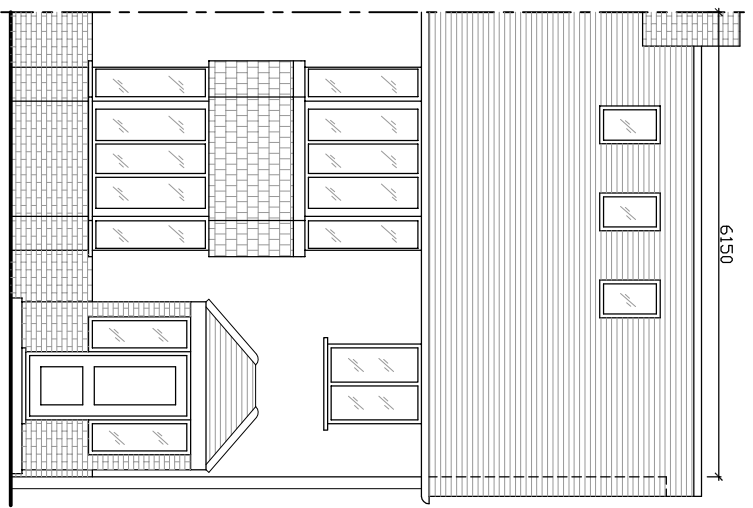


DO NOT SCALE FROM THIS DRAWING.
(DRAWING MAY BE SCALED FOR LOCAL AUTHORITY & PLANNING PURPOSES)
ALL DIMENSIONS TO BE CHECKED ON SITE.

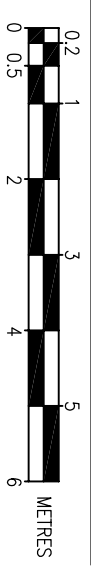

VOLUME DIAGRAM NOT TO SCALE
EXISTING ROOF 70m³
PROPOSED ROOF 19.7m³
PROPOSED DORMER 29.7m³
ADDITIONAL VOLUME TO EXISTING ROOF IS 19.7+29.7=49.4m³

REV	DATE	DESCRIPTION	DRAWN
02	12.05.22	ISSUED FOR PERMITTED DEVELOPMENT	
01	10.05.22	DIMENSIONS ADDED	

PROJECT 47 BEGBIE ROAD, LONDON, SE3 8DA
PERMITTED DEVELOPMENT DRAWINGS

DRAWING No 002 SCALE 1:100@A3 DATE 04.03.22

DRAWING PROPOSED PLANS, ELEVATIONS AND VOLUME



The Annexe,
43 Westcombe Park Road,
London,
SE3 7QZ
T: +44 (0)77 42608937
T: +44 (0)79 68809943
E: info@ogichabitat.co.uk