


DO NOT SCALE FROM THIS DRAWING.
(DRAWING MAY BE SCALED FOR LOCAL AUTHORITY & PLANNING PURPOSES)
ALL DIMENSIONS TO BE CHECKED ON SITE.

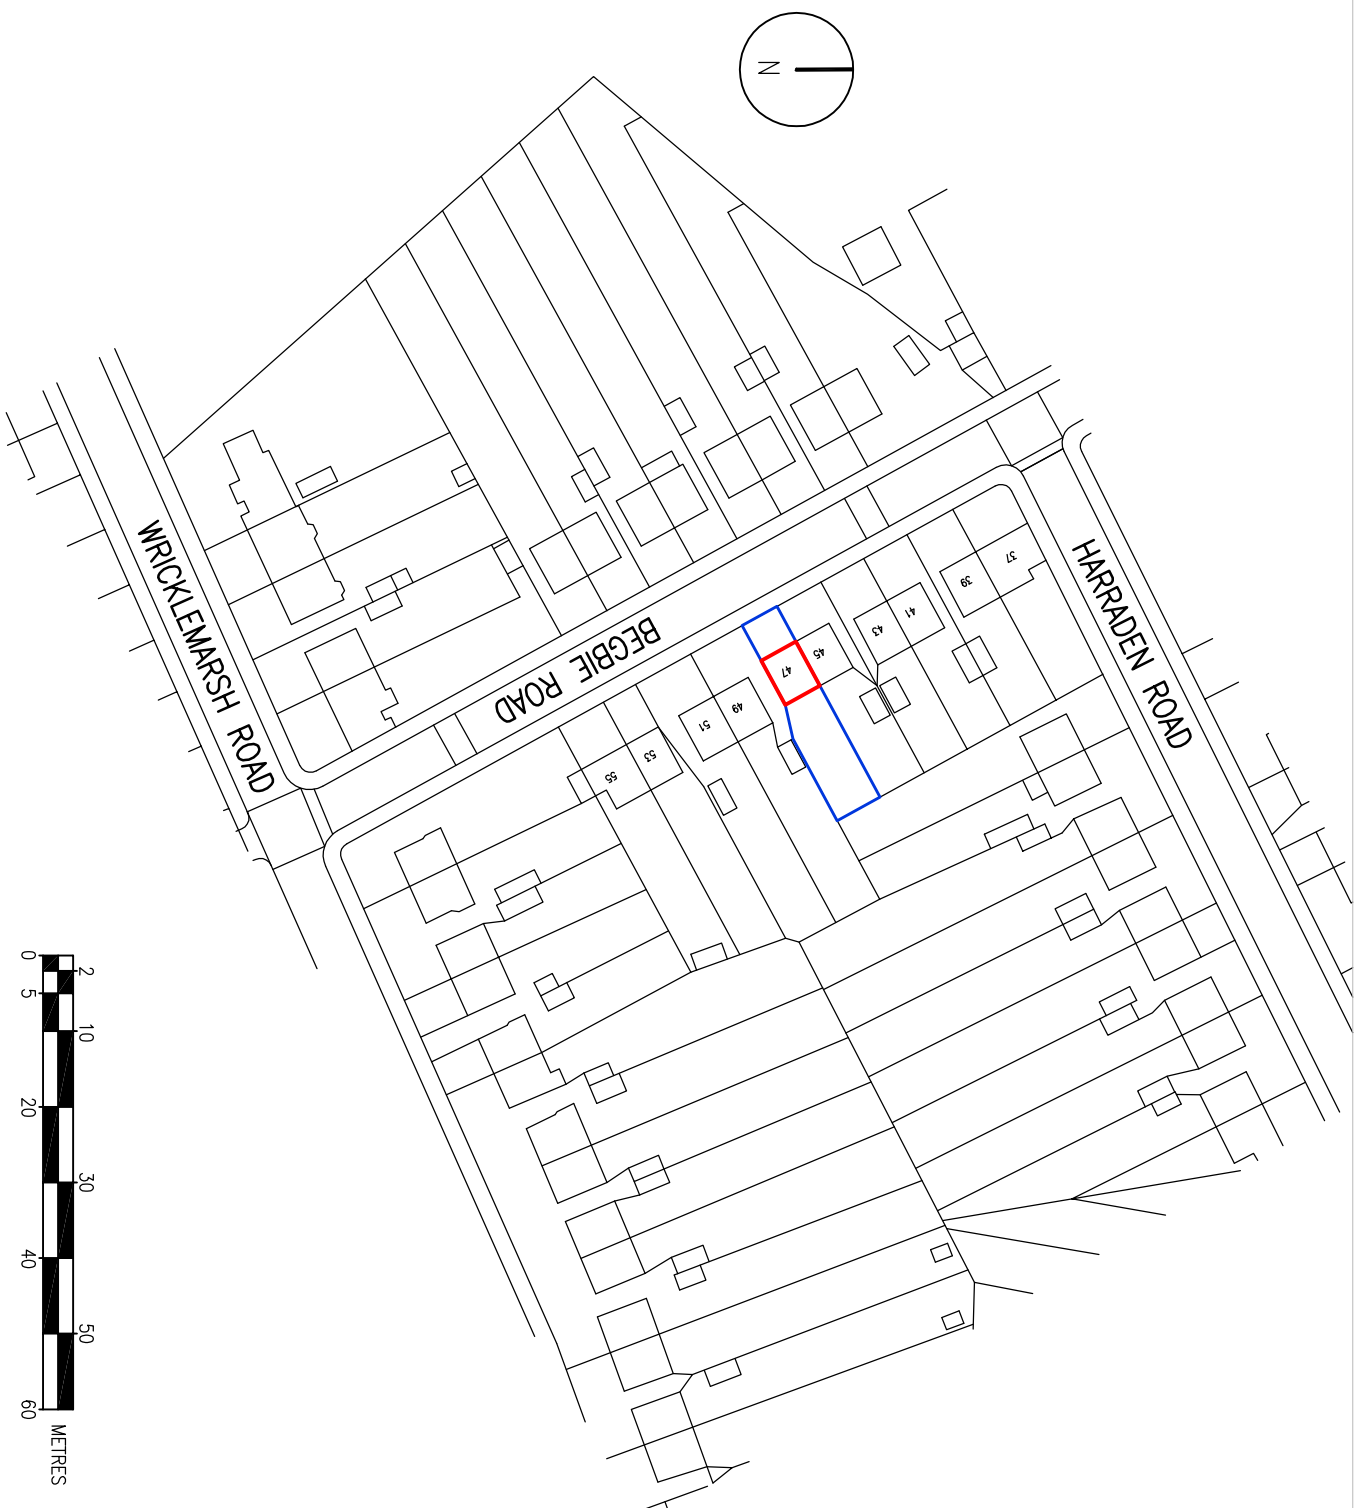


REV	DATE	DESCRIPTION	DRAWN
01	12.05.22	ISSUED FOR PERMITTED DEVELOPMENT	

PROJECT 47 BEGBIE ROAD, LONDON, SE3 8DA
PERMITTED DEVELOPMENT DRAWINGS

DRAWING SITE LOCATION PLAN

DRAWING No 003 SCALE 1:1250@A4 DATE 15.03.22

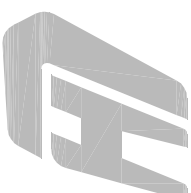

The Annexe,
43 Westcombe Park Road,
London,
SE3 7QZ
T: +44 (0)77 42608937
T: +44 (0)79 68809943
E: info@logichabitat.co.uk