


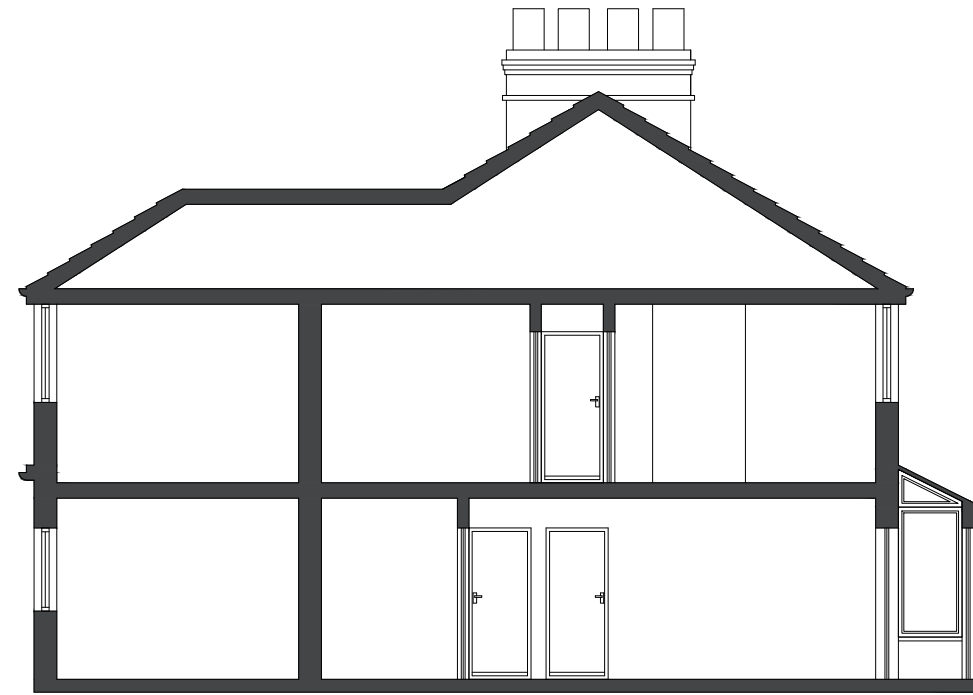

**EXISTING SECTION**  
1:100



**PROPOSED SECTION**  
1:100



**LIABILITY**

NO LIABILITY IS ACCEPTED TO ANY THIRD PARTY RELYING ON INFORMATION CONTAINED IN THIS DRAWING.

CONTRACTORS MUST VERIFY ALL DIMENSIONS ON SITE BEFORE COMMENCING ANY WORK ON SITE OR PREPARING CONSTRUCTION DRAWINGS.

**PARTY WALL**

WORKS TO A PARTY WALL STRUCTURE OR WITHIN 3 METRES OF THE LINE OF JUNCTION WILL REQUIRE NOTICES SERVED UPON YOUR NEIGHBOUR(S).

WHERE DISPUTES ARISE, A PARTY WALL AWARD MAY NEED TO BE PREPARED PRIOR TO ANY WORKS COMMENCING ON SITE.

© COPYRIGHT  
ALL RIGHTS RESERVED

**SECTIONS**

SITE LOCATION: 8 CHALFONT ROAD

DRAWING NO: 19/020/010

REVISION: -

SCALE: 1:100@A3

DATE: 11 MAY 2022

DRAWN BY: HK

CHECKED BY: MA