
rear of original house

grass verge

SCALE (Meters)

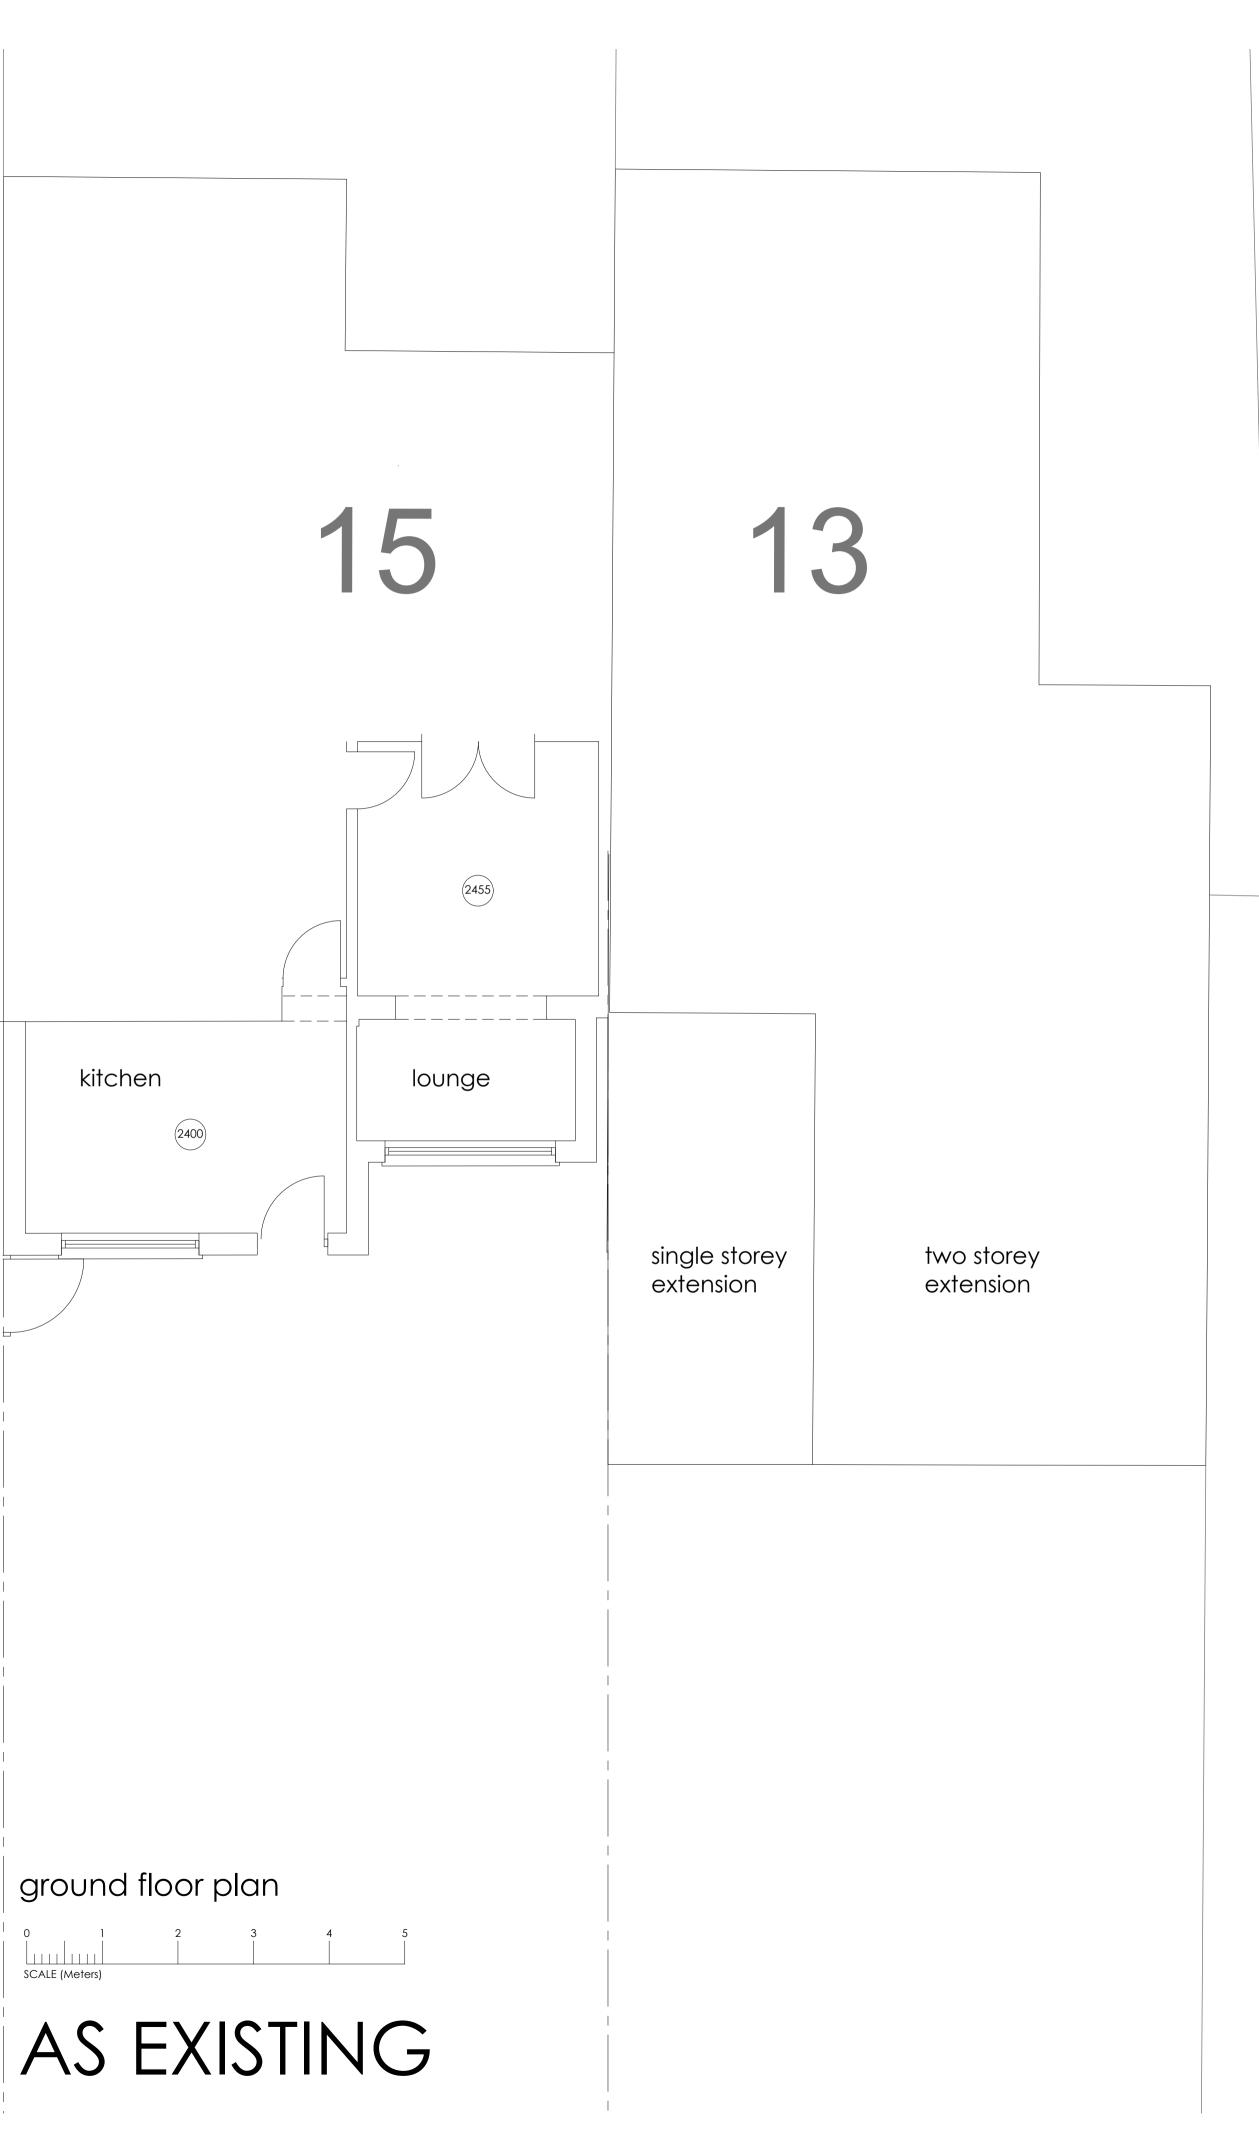

JAYGAR ARCHITECTURAL DESIGN	
М	87, Kingsley Road, Bishops Tachbrook Warwickshire CV33 9RZ. elephone 01926 882842 obile No 07776 012519 NL :gyoung1018@aol.com
Project	
15 The Approach Leamington Spa	
PROPO AS EXIS	OSED EXTENSION STING
Project No	2022-P06-
Scale	1:50 @A1
Date	APRIL 2022
Drawn By	GKY
Drawing No	PL01

Date

Rev No Amendment