


REV	DATE	DESCRIPTION	INITIAL	CHECKED

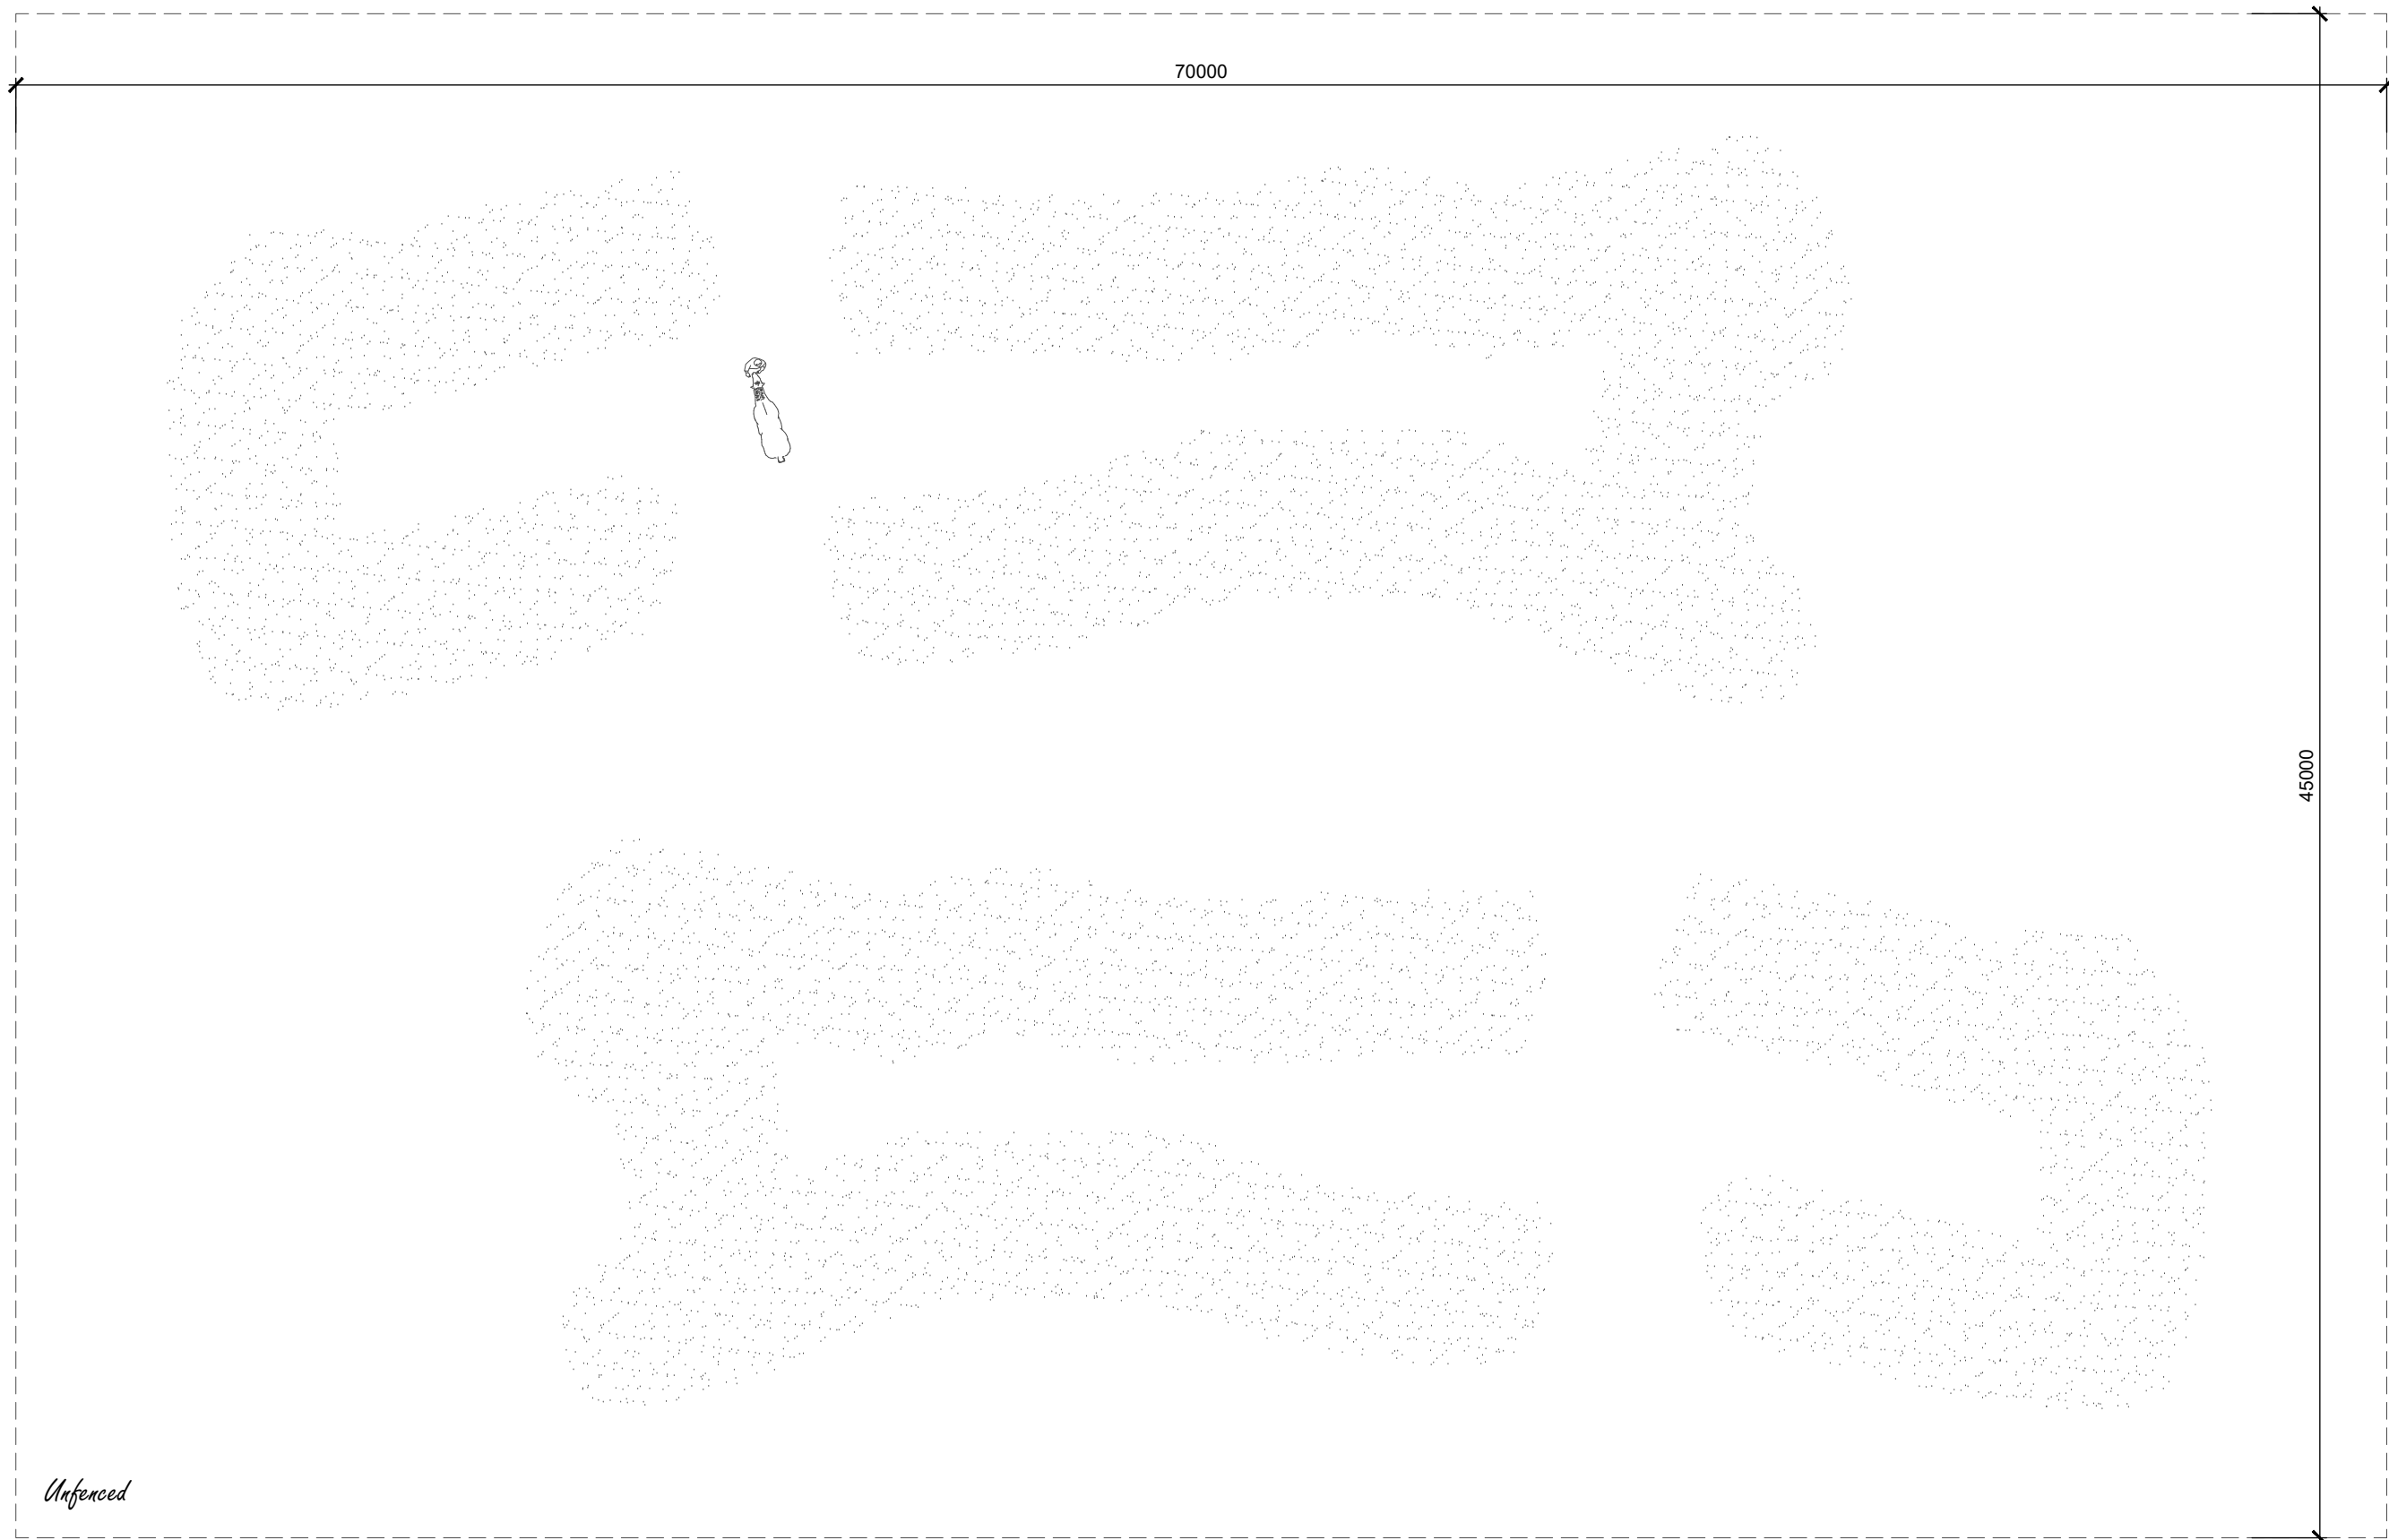

*Proposed Outdoor Arena Plan*

# Planning Application

# Llan Farm, The Hendre

CLIENT	C A Eventing c/o AGM Rural	TITLE	Proposed Outdoor Arena - Floor Plan		
PROJECT	Llan Farm, The Hendre, Monmouth, NP25 5NX	DRAWING REF / REV	DRAWN	SCALE	DATE
		115 AGMR P016 / *	SJB	1:200 @ A3	12/01/2022

This drawing is copyright protected and the copyright of this design, drawing and/or document which must not be reproduced/disclosed in whole or part to any parties without prior written permission from the original author/designer. Do not scale from this drawing, other than for Local Authority Planning purposes. This drawing is to be read in conjunction with all relevant consultants, specialist manufacturers drawings and specifications. Any discrepancies in dimensions, details or information on or between these drawings should be drawn to the clients representative. All dimensions are in millimetres unless otherwise stated. Any surveyed information incorporated within this drawing cannot be guaranteed as accurate unless confirmed by fixed dimensions.