




REV	DATE	DESCRIPTION	INITIAL	CHECKED

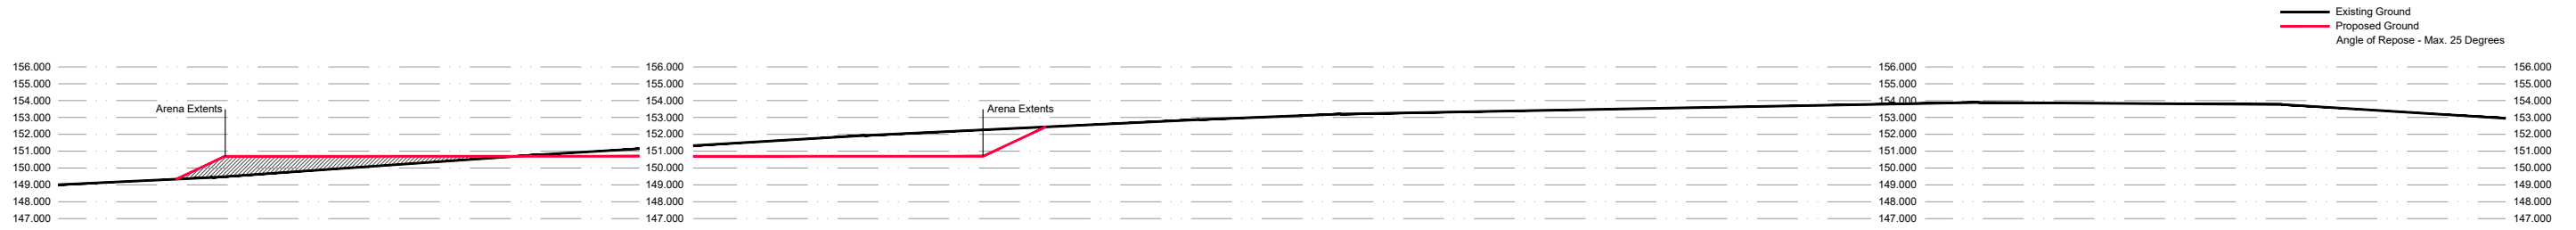

Proposed Site Section A-A



Proposed Site Section B-B

