



rear

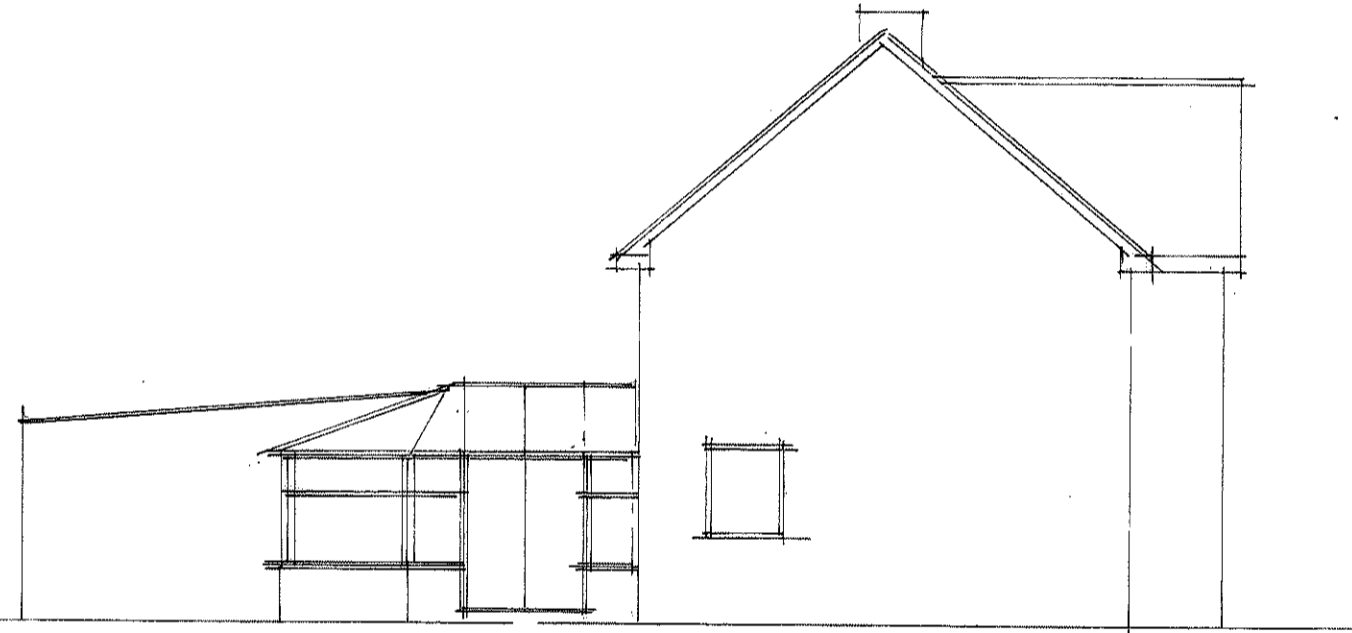

side

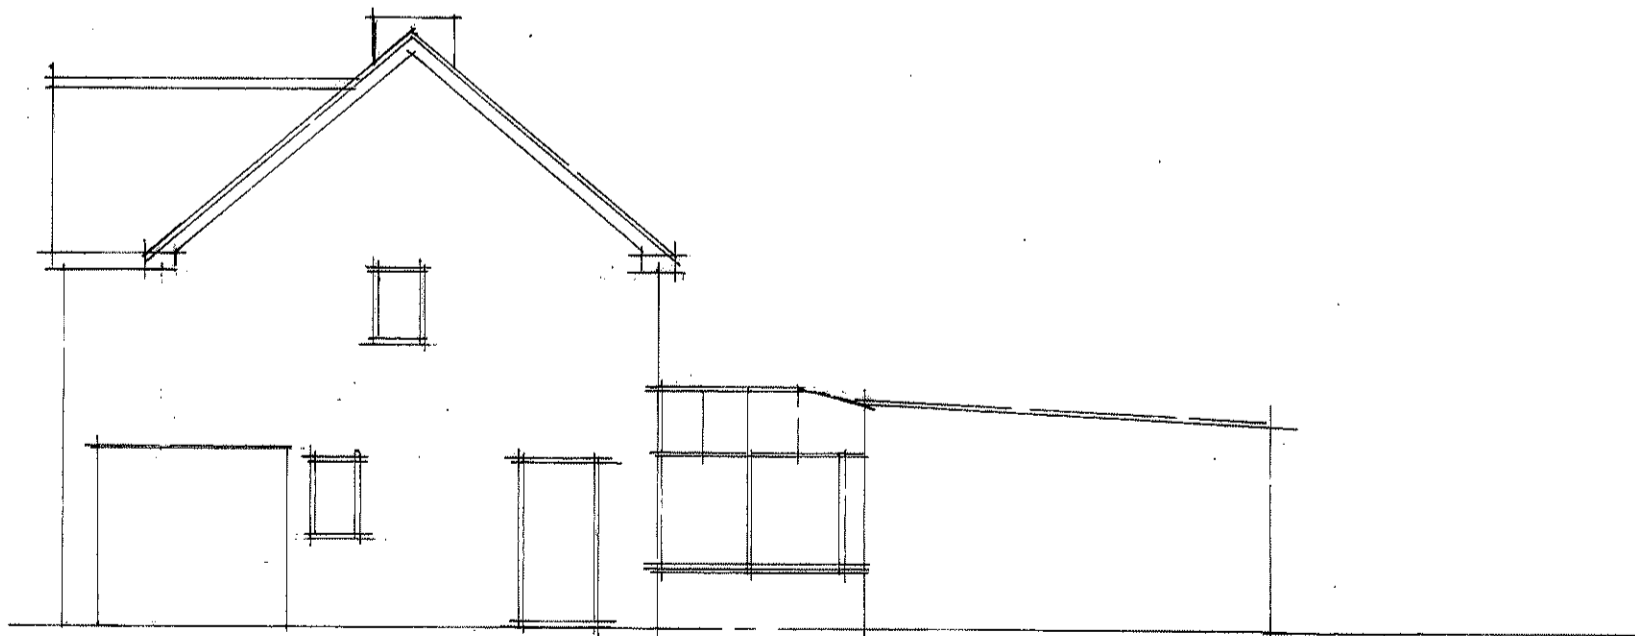

side

A	Date	Revision
---	------	----------

© copyright

THORNS YOUNG
ARCHITECTURAL 

THORNS-YOUNG LTD
CHARTERED BUILDING CONSULTANTS
Website: www.thornsyong.co.uk

Portsmouth
232 London Road
North End
PO2 9JQ
Tel: (02392) 672 883

Client

MR AND MRS. PERKINS

Job Title

39 SCRATCHFACE LAKE
BEDHAMPTON
HANTS

Drawing Title

EXISTING ELEVATIONS

Scale

1:100

Date

APRIL 22

Drawn by CXC

Drg. No.

6076:22:2

Rev.