
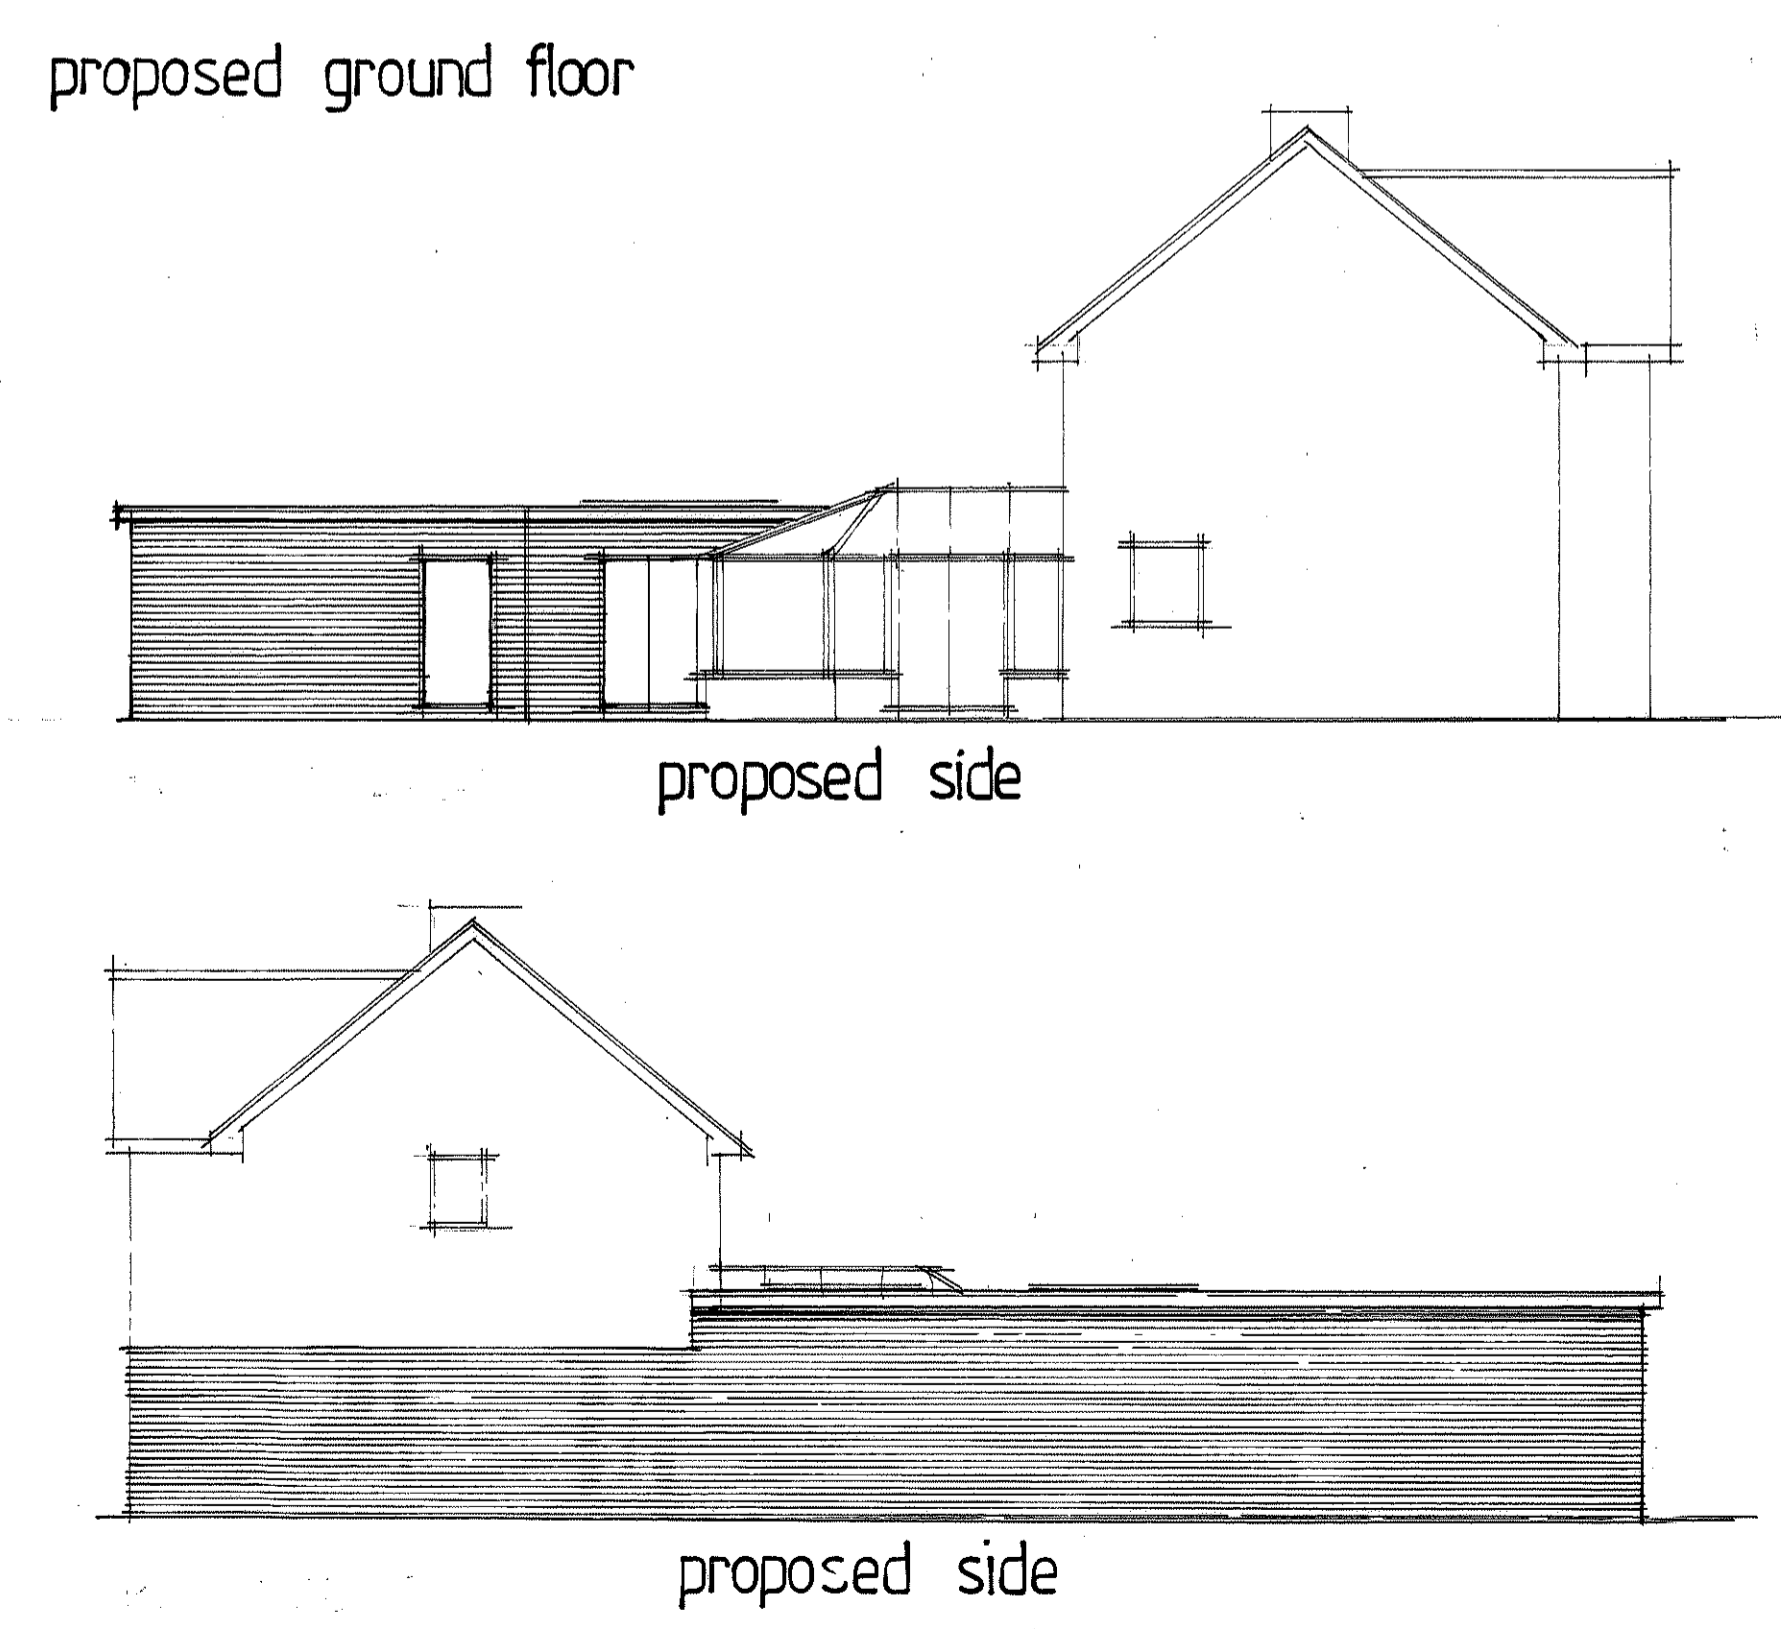
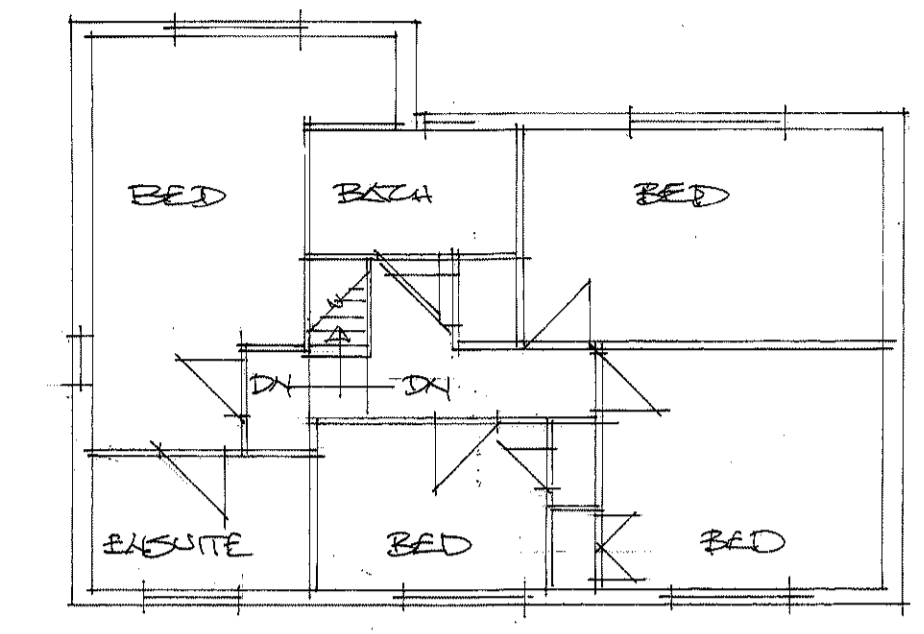
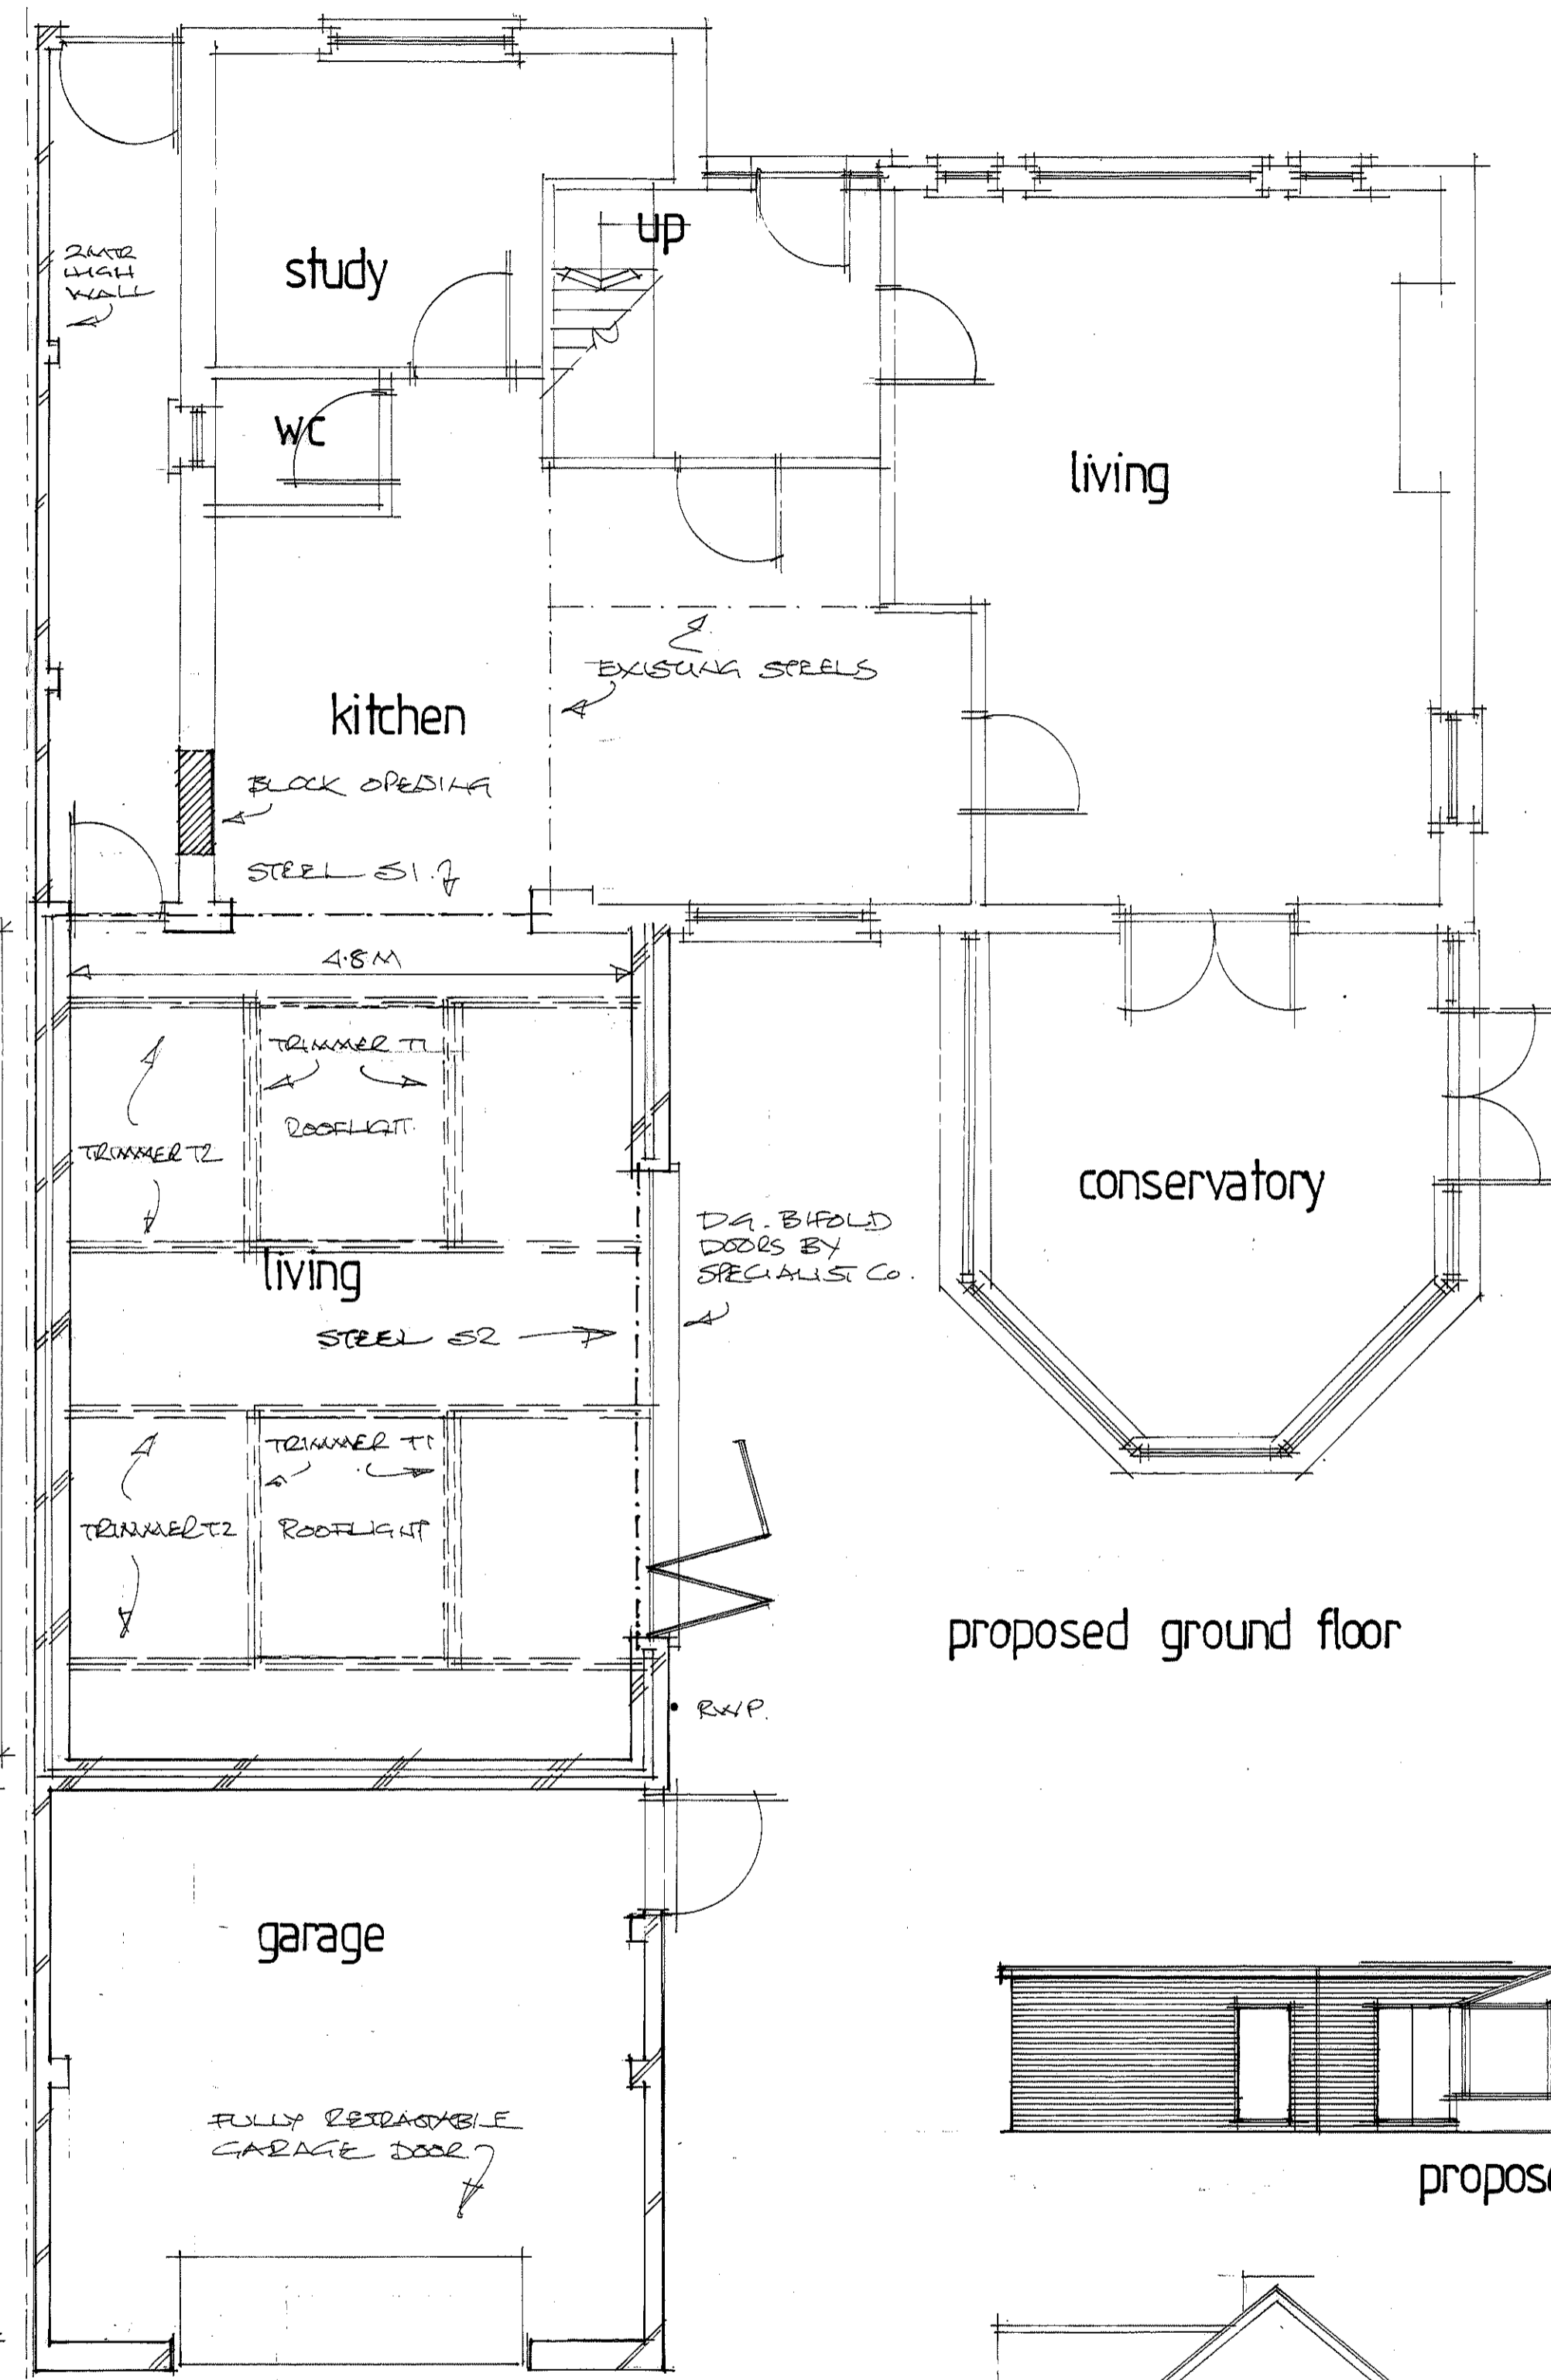


0 1 2 3 4 5 scale 1:50.m.  
 0 2 4 6 8 10 scale 1:100.m.

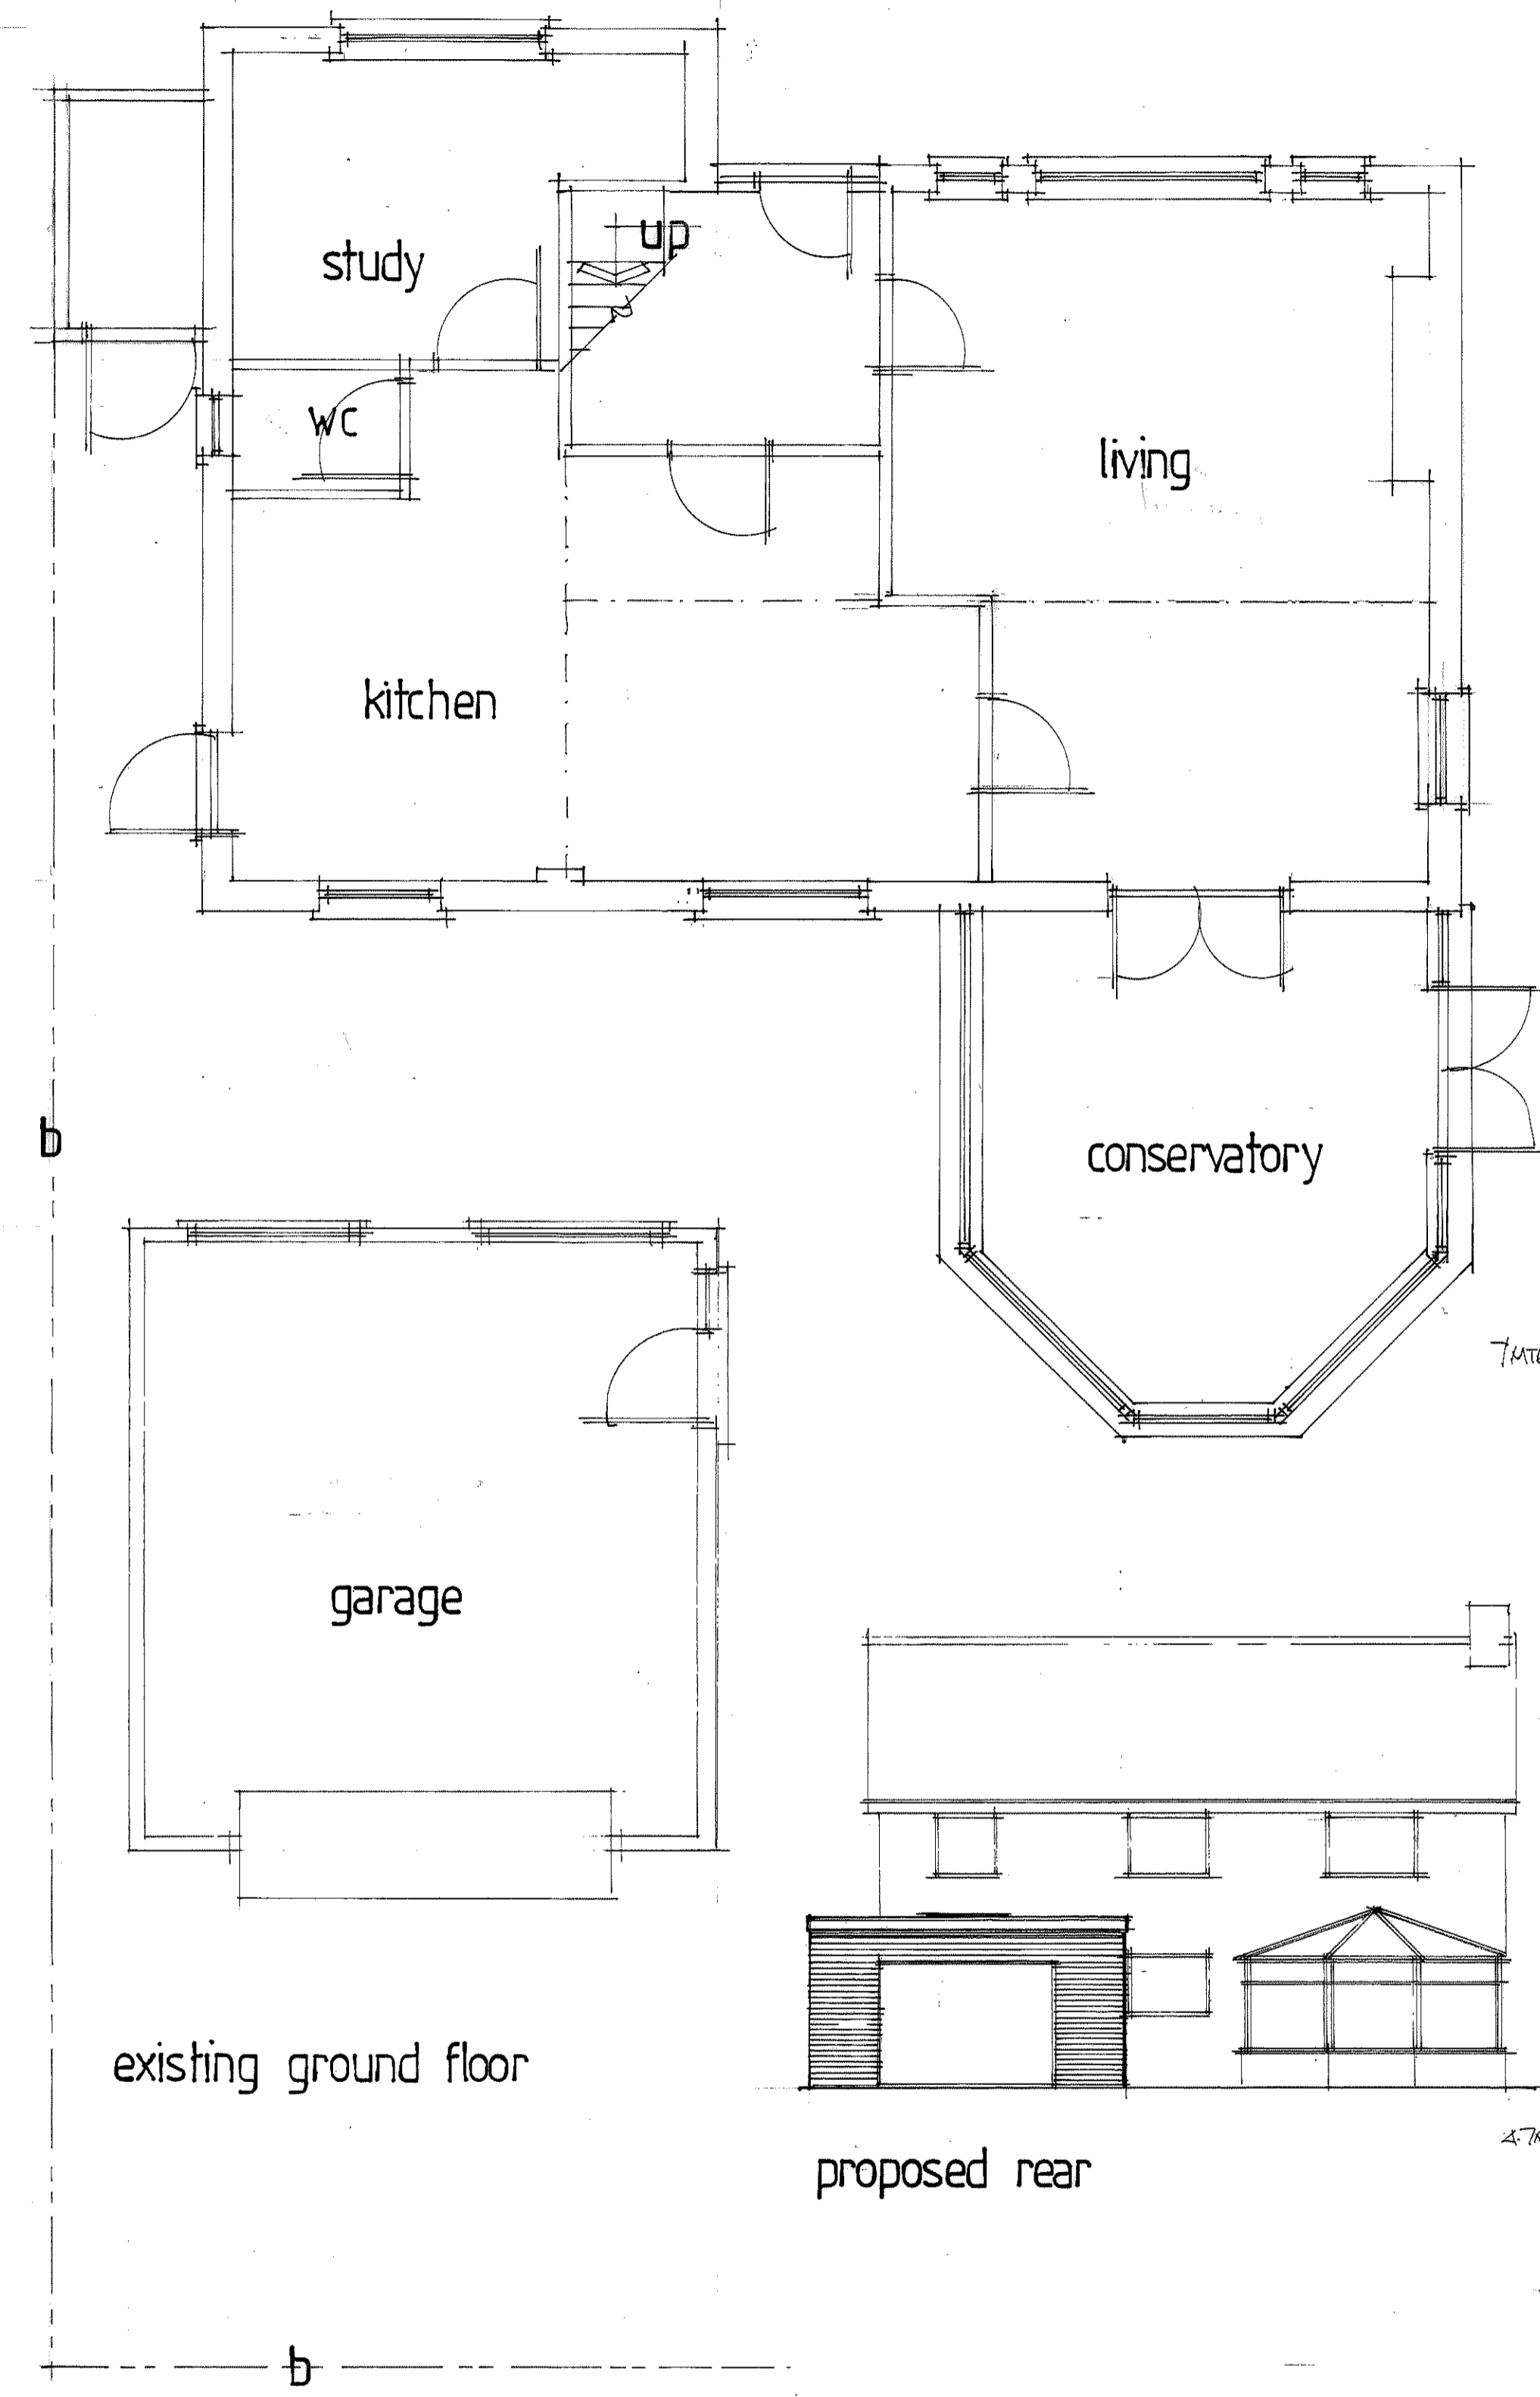

A	Date	Revision
© copyright		
<b>THORNS YOUNG</b> ARCHITECTURAL		
<b>THORNS-YOUNG LTD</b> CHARTERED BUILDING CONSULTANTS Website: www.thornsyounge.co.uk Portsmouth 232 London Road North End PO2 9JQ Tel: (02392) 672 883		
Client		
MR AND MRS PERKINS		
Job Title		
39 SCRATCHFACE LANE BEDHAMPTON		
Drawing Title		
PROPOSED REAR EXTENSION		
Scale		
1:50 + 1:100		
Date		Drawn by
APRIL 22		CXL
Dwg. No.		Rev.
6076: 22: 1		