

SITE LOCATION:

CJR PROPULSION LIMITED
 70-72 QUAYSIDE ROAD
 SOUTHAMPTON
 HAMPSHIRE
 SO18 1AD

**PROPOSED HANGAR
 LOCATION**

SCALING NOTE: Do not scale from this drawing. If in doubt, ask.
 UTILITIES NOTE: The position of any existing public or private sewers, utility services, plant or apparatus shown on this drawing is believed to be correct, but no warranty to this is expressed or implied. Other such plant or apparatus may also be present but not shown. The Contractor is therefore advised to undertake their own investigation where the presence of any existing sewers, services, plant or apparatus may affect their operations.





Drawing Issue Status
FOR INFORMATION ONLY

CJR PROPULSION LIMITED
 EXISTING SITE LOCATION PLAN

CJR PROPULSION LIMITED	
Date of 1st Issue	Drawn OLIVER GOODLEY
Drawing Scale	Approved MARK RUSSELL
Drawing Number	Revision -



NOTE: THE RED LINE SHOWN ILLUSTRATES THE LEGAL BOUNDARY EXTENT

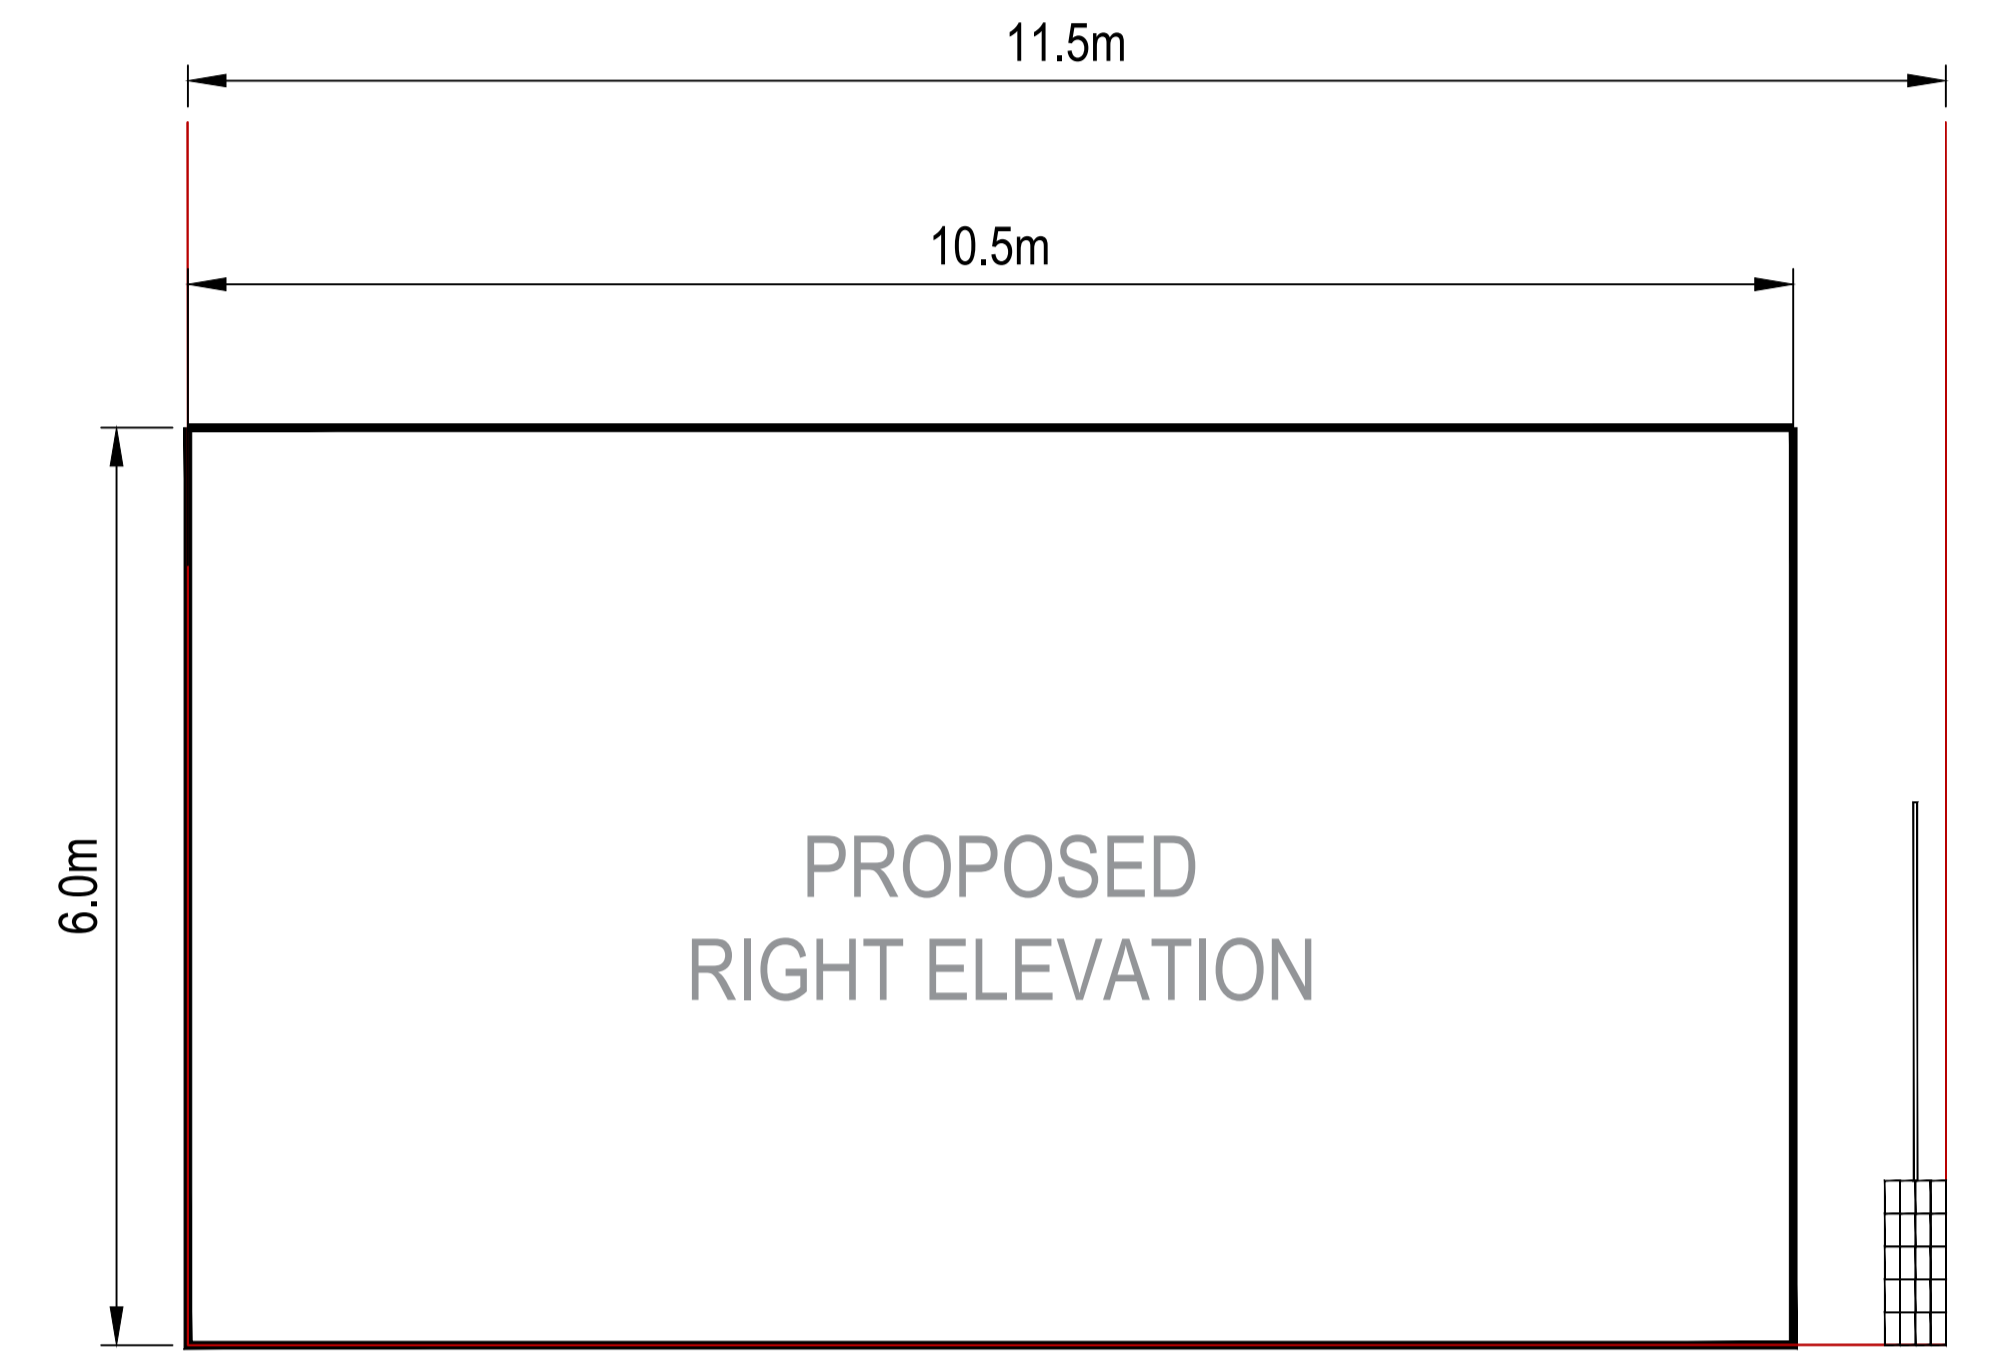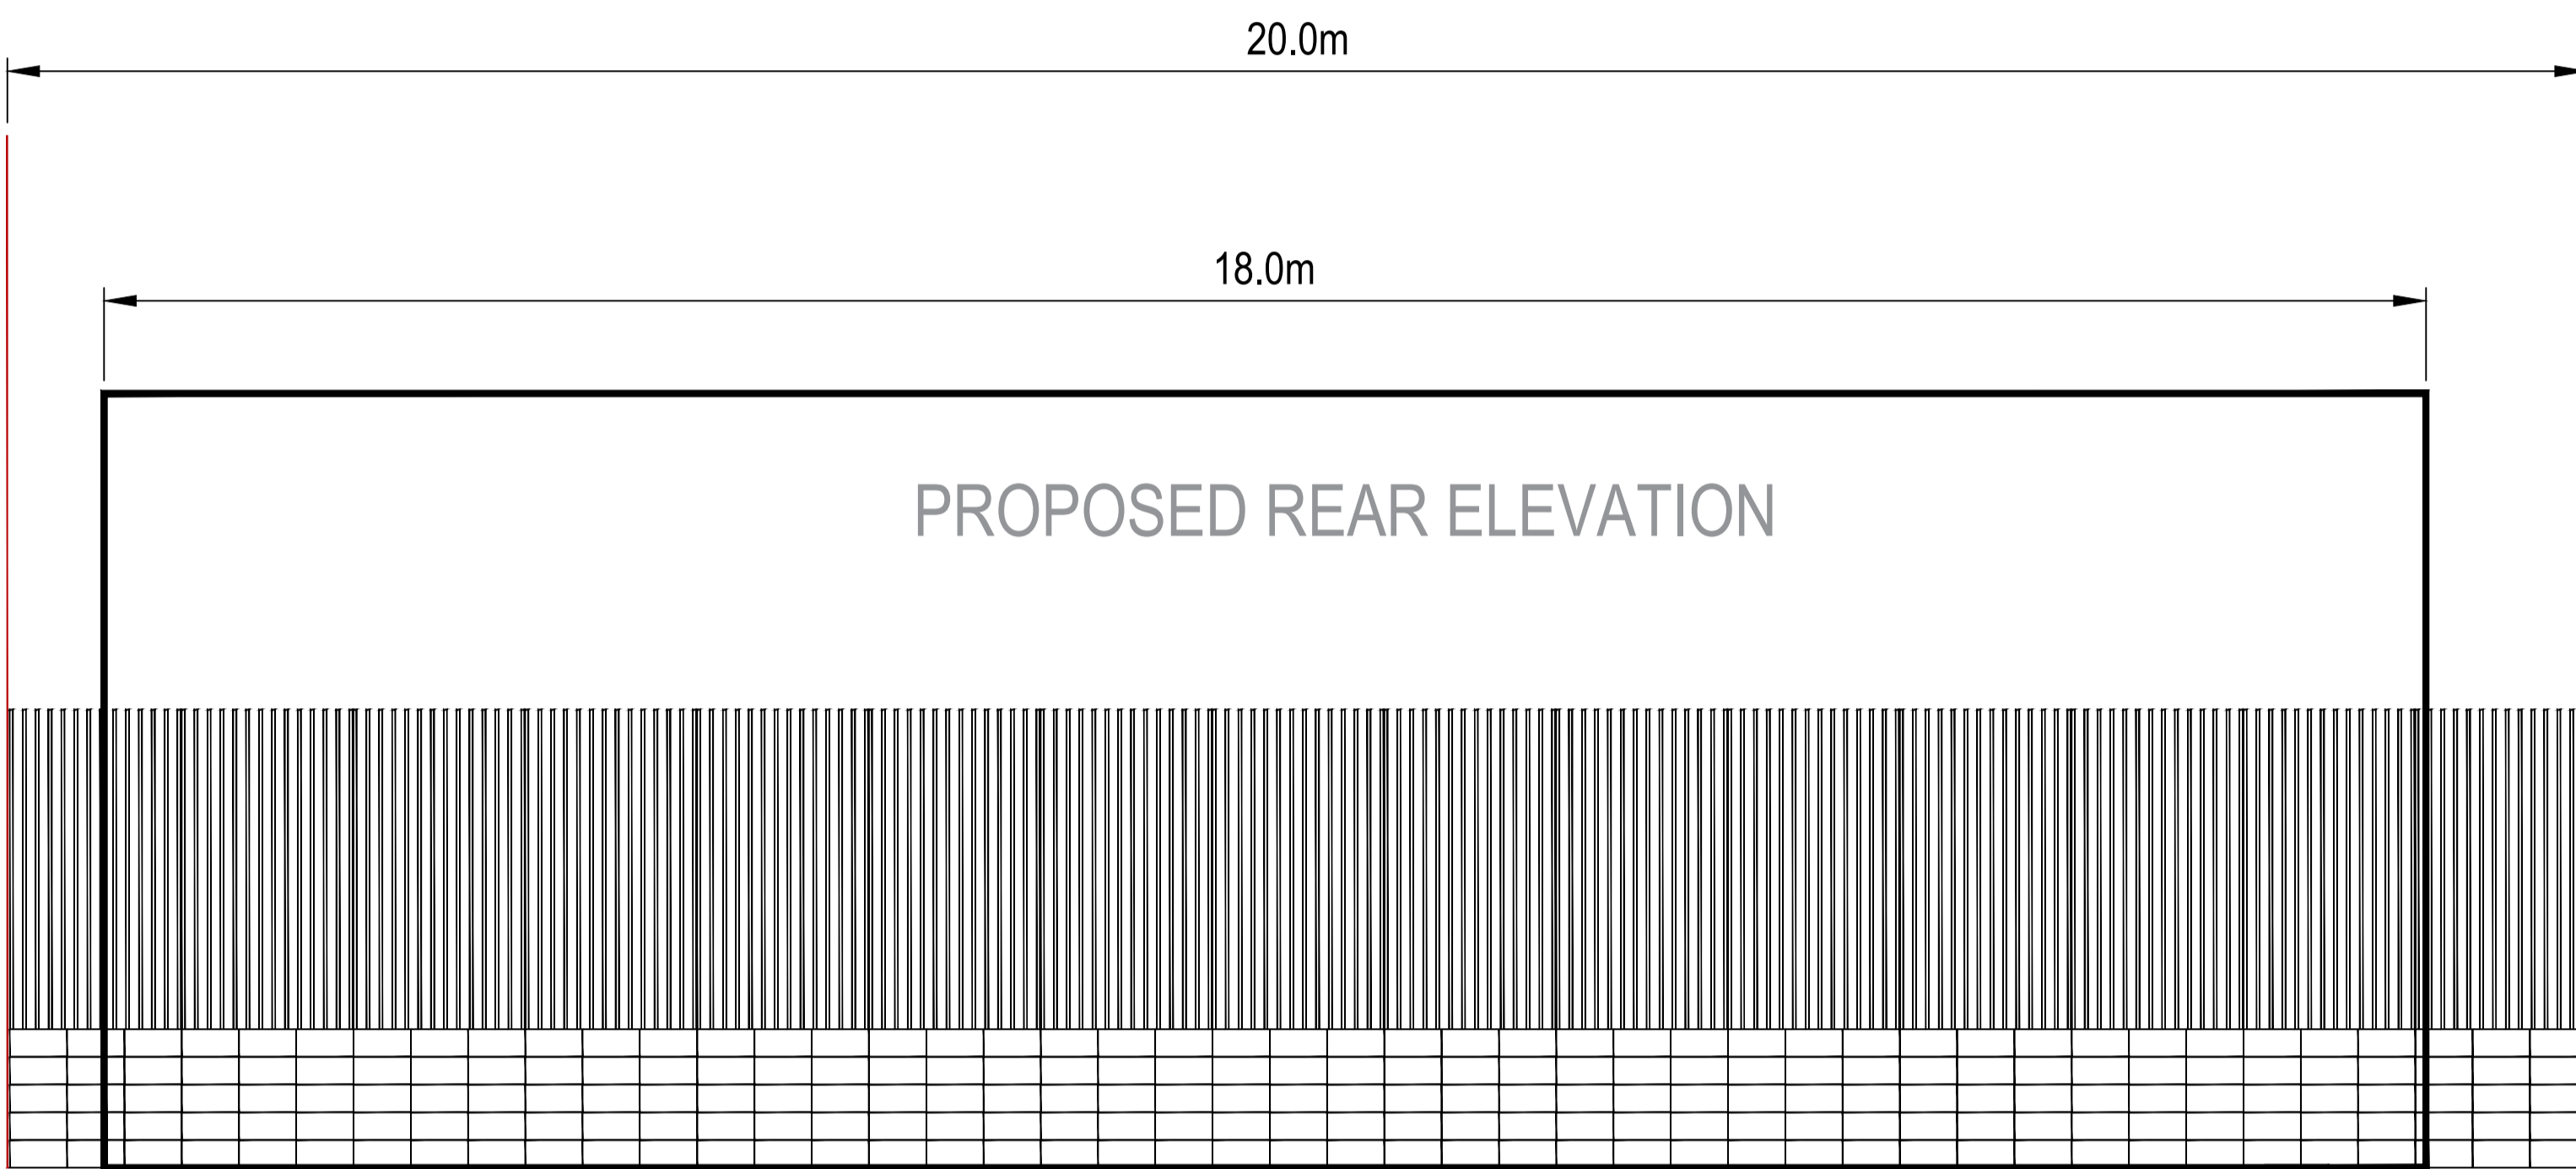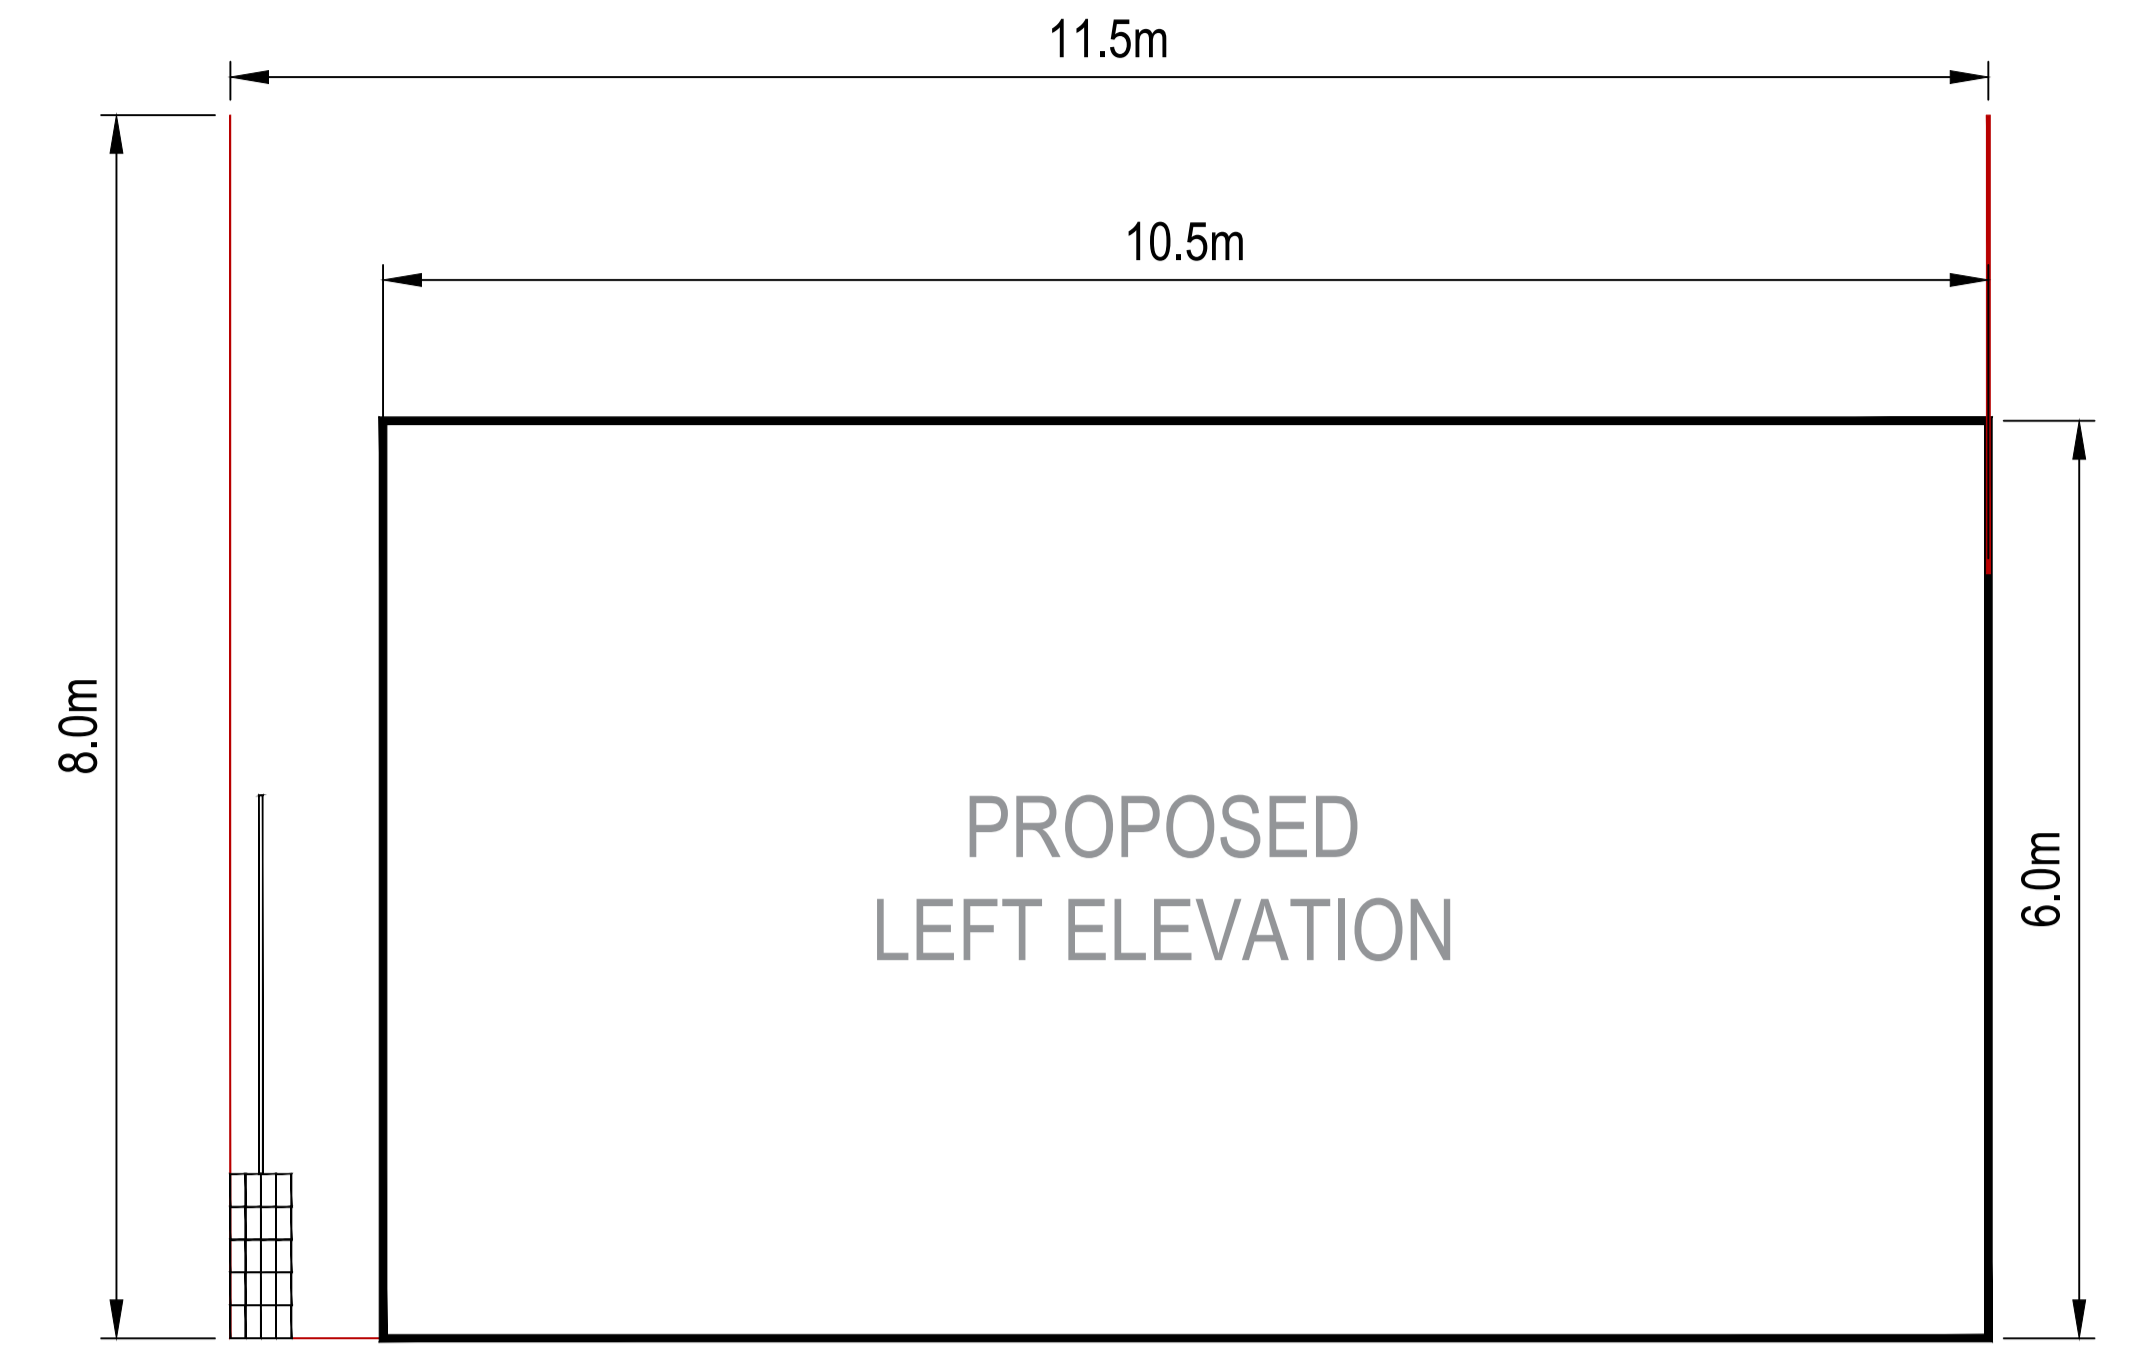
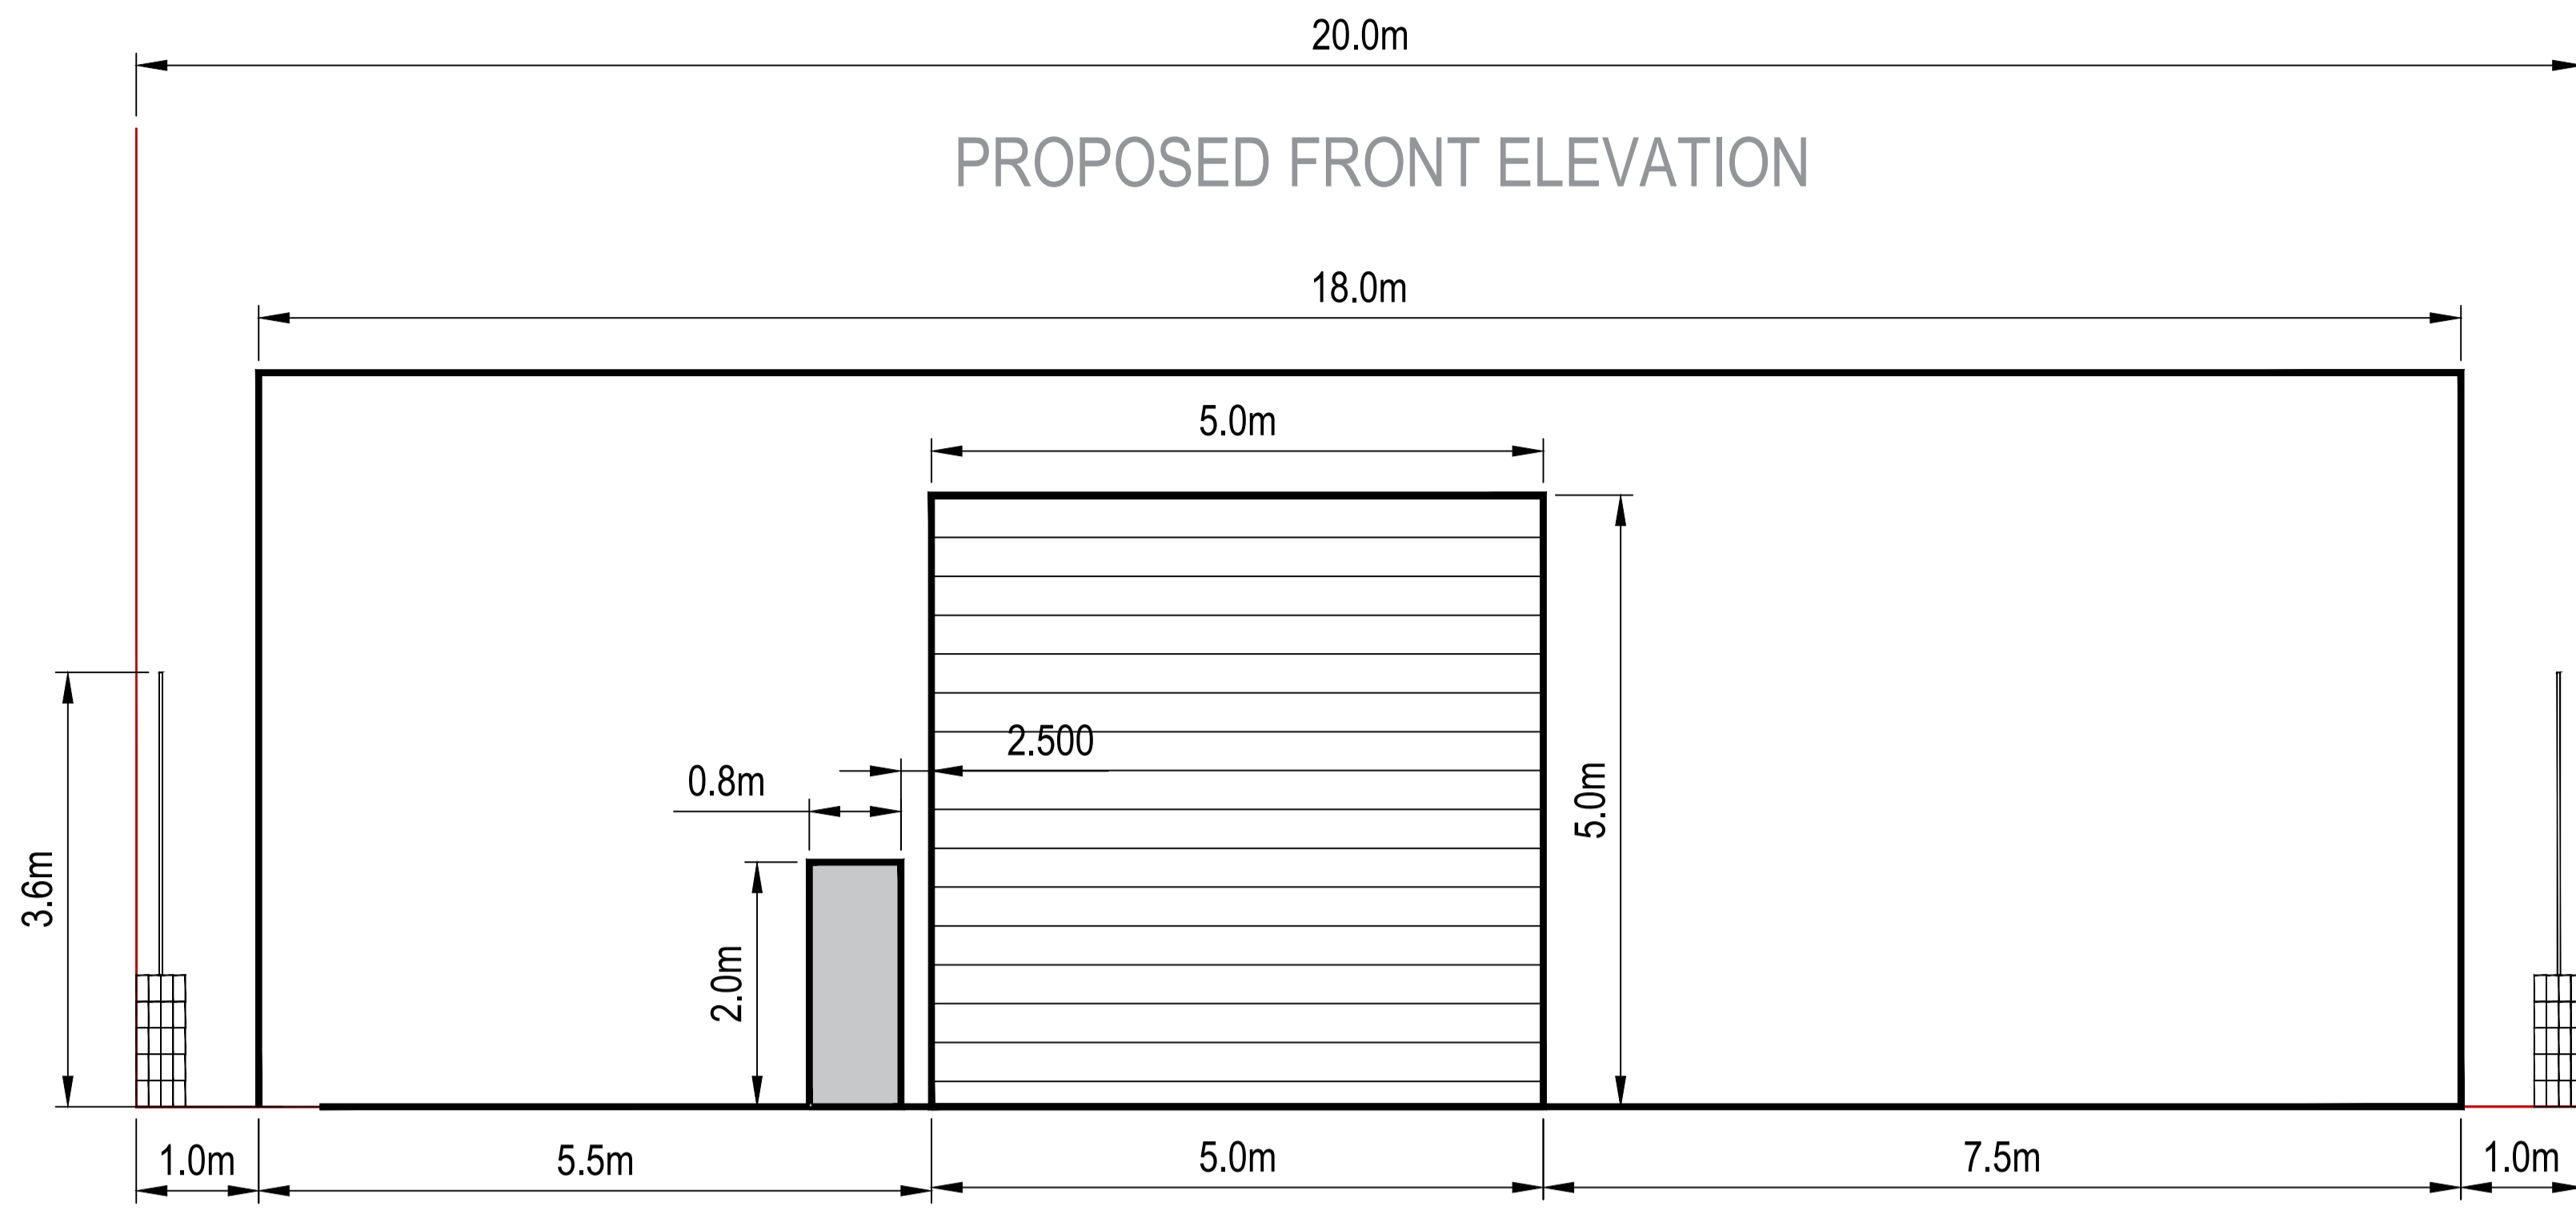


NOTE: THE BLUE LINE SHOWS THE PROPOSED OUTLINE OF THE NEW HANGAR UNIT

NOTF: THE EXISTING SITE COMPRISES OF RUSTED SHIPPING CONTAINERS AS IMAGED WITHIN THE PLANNING DRAWING PACE

NOTG: THE GREEN DOTTED LINE ILLUSTRATES THE EXISTING FACTORY HEIGHT AND THE HEIGHT OF THE NEIGHBORING INDUSTRIAL UNITS

NOTE: THE RED LINE SHOWN ILLUSTRATES THE LEGAL BOUNDARY EXTENT

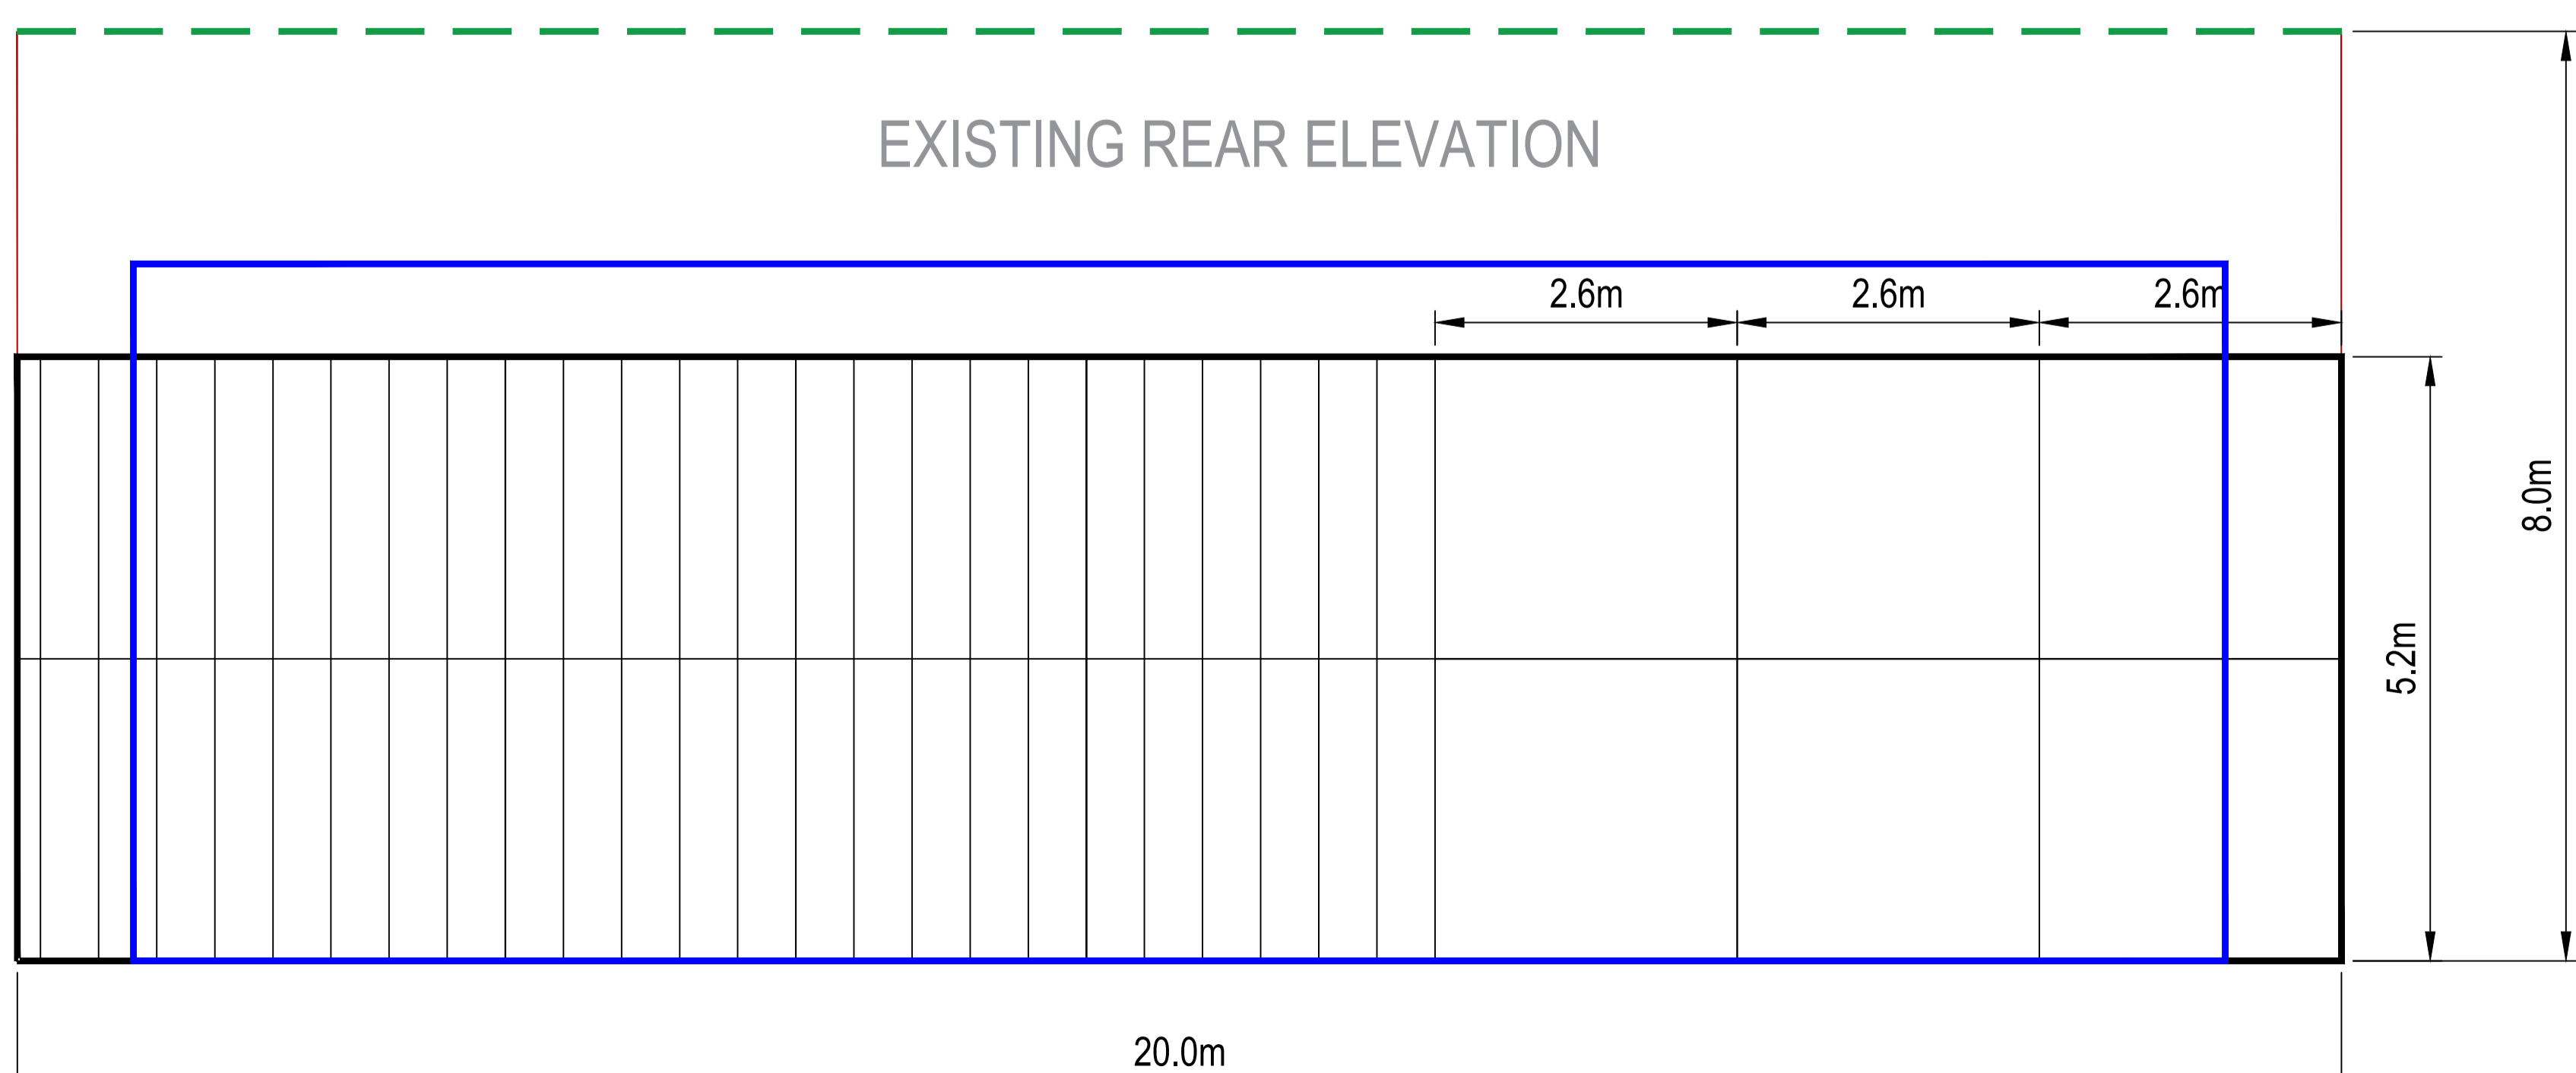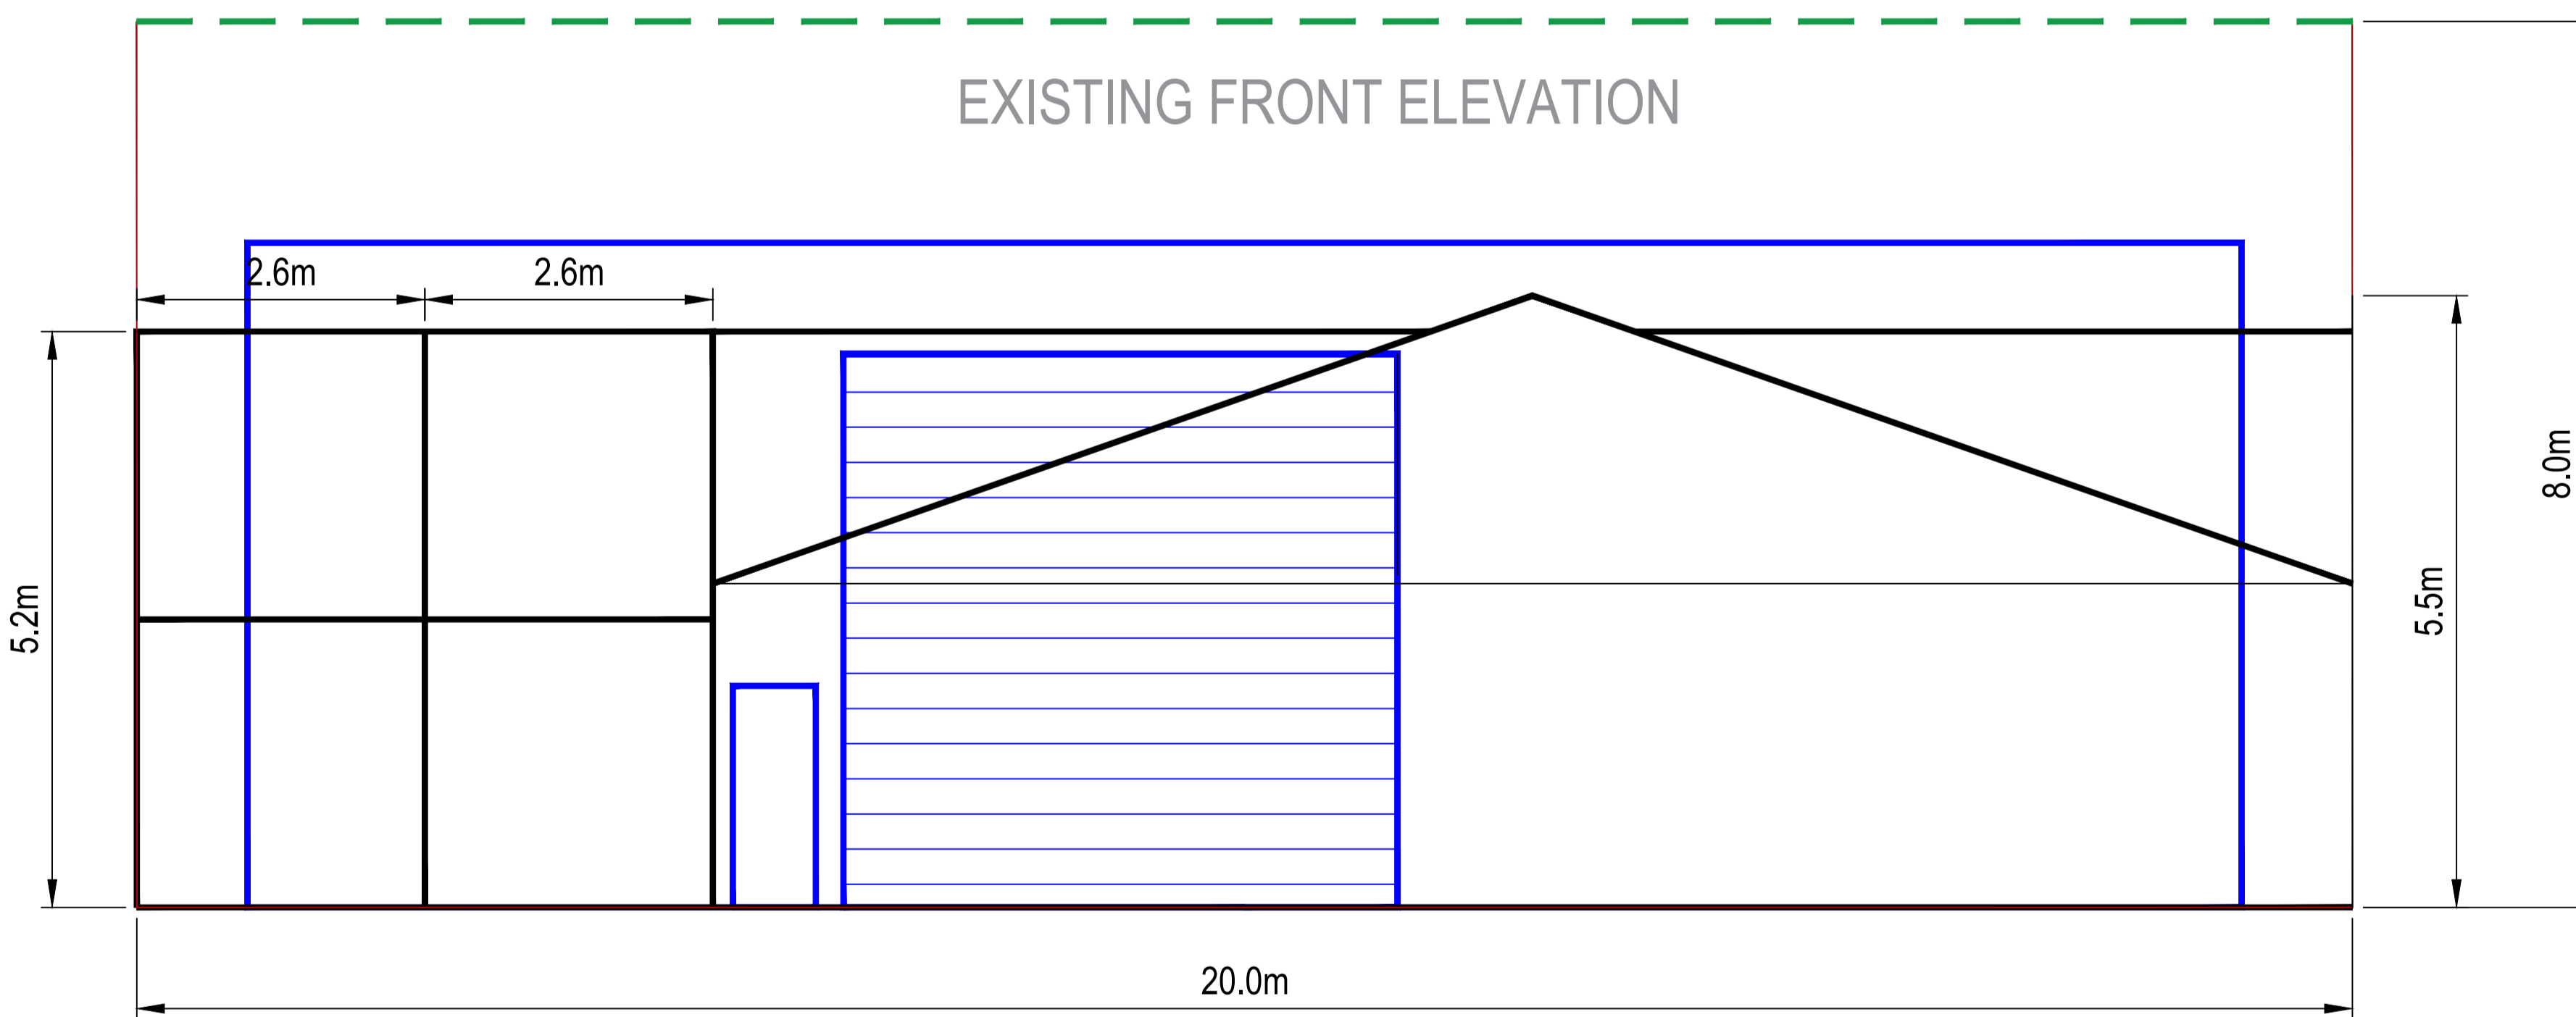





SCALING NOTE: Do not scale from this drawing. If in doubt, ask.
 UTILITIES NOTE: The position of any existing public or private sewers, utility services, plant or apparatus shown on this drawing is believed to be correct, but no warranty to this is expressed or implied. Other such plant or apparatus may also be present but not shown. The Contractor is therefore advised to undertake their own investigation where the presence of any existing sewers, services, plant or apparatus may affect their operations.

Drawing Issue Status **FOR INFORMATION ONLY**

CJR PROPULSION LIMITED
 PROPOSED HANGAR SECTIONS
 EXISTING AND PROPOSED OVERLAY

CJR PROPULSION LIMITED		<small>© CJR Propulsion/CJR Ltd. All Rights Reserved. CJR Logo</small>
Date of 1st Issue	Drawn OLIVER GOODLEY	
Drawing Scale	Approved MARK RUSSELL	
Drawing Number	Revision -	

NOTE: THE RED LINE SHOWN ILLUSTRATES THE LEGAL BOUNDARY EXTENT

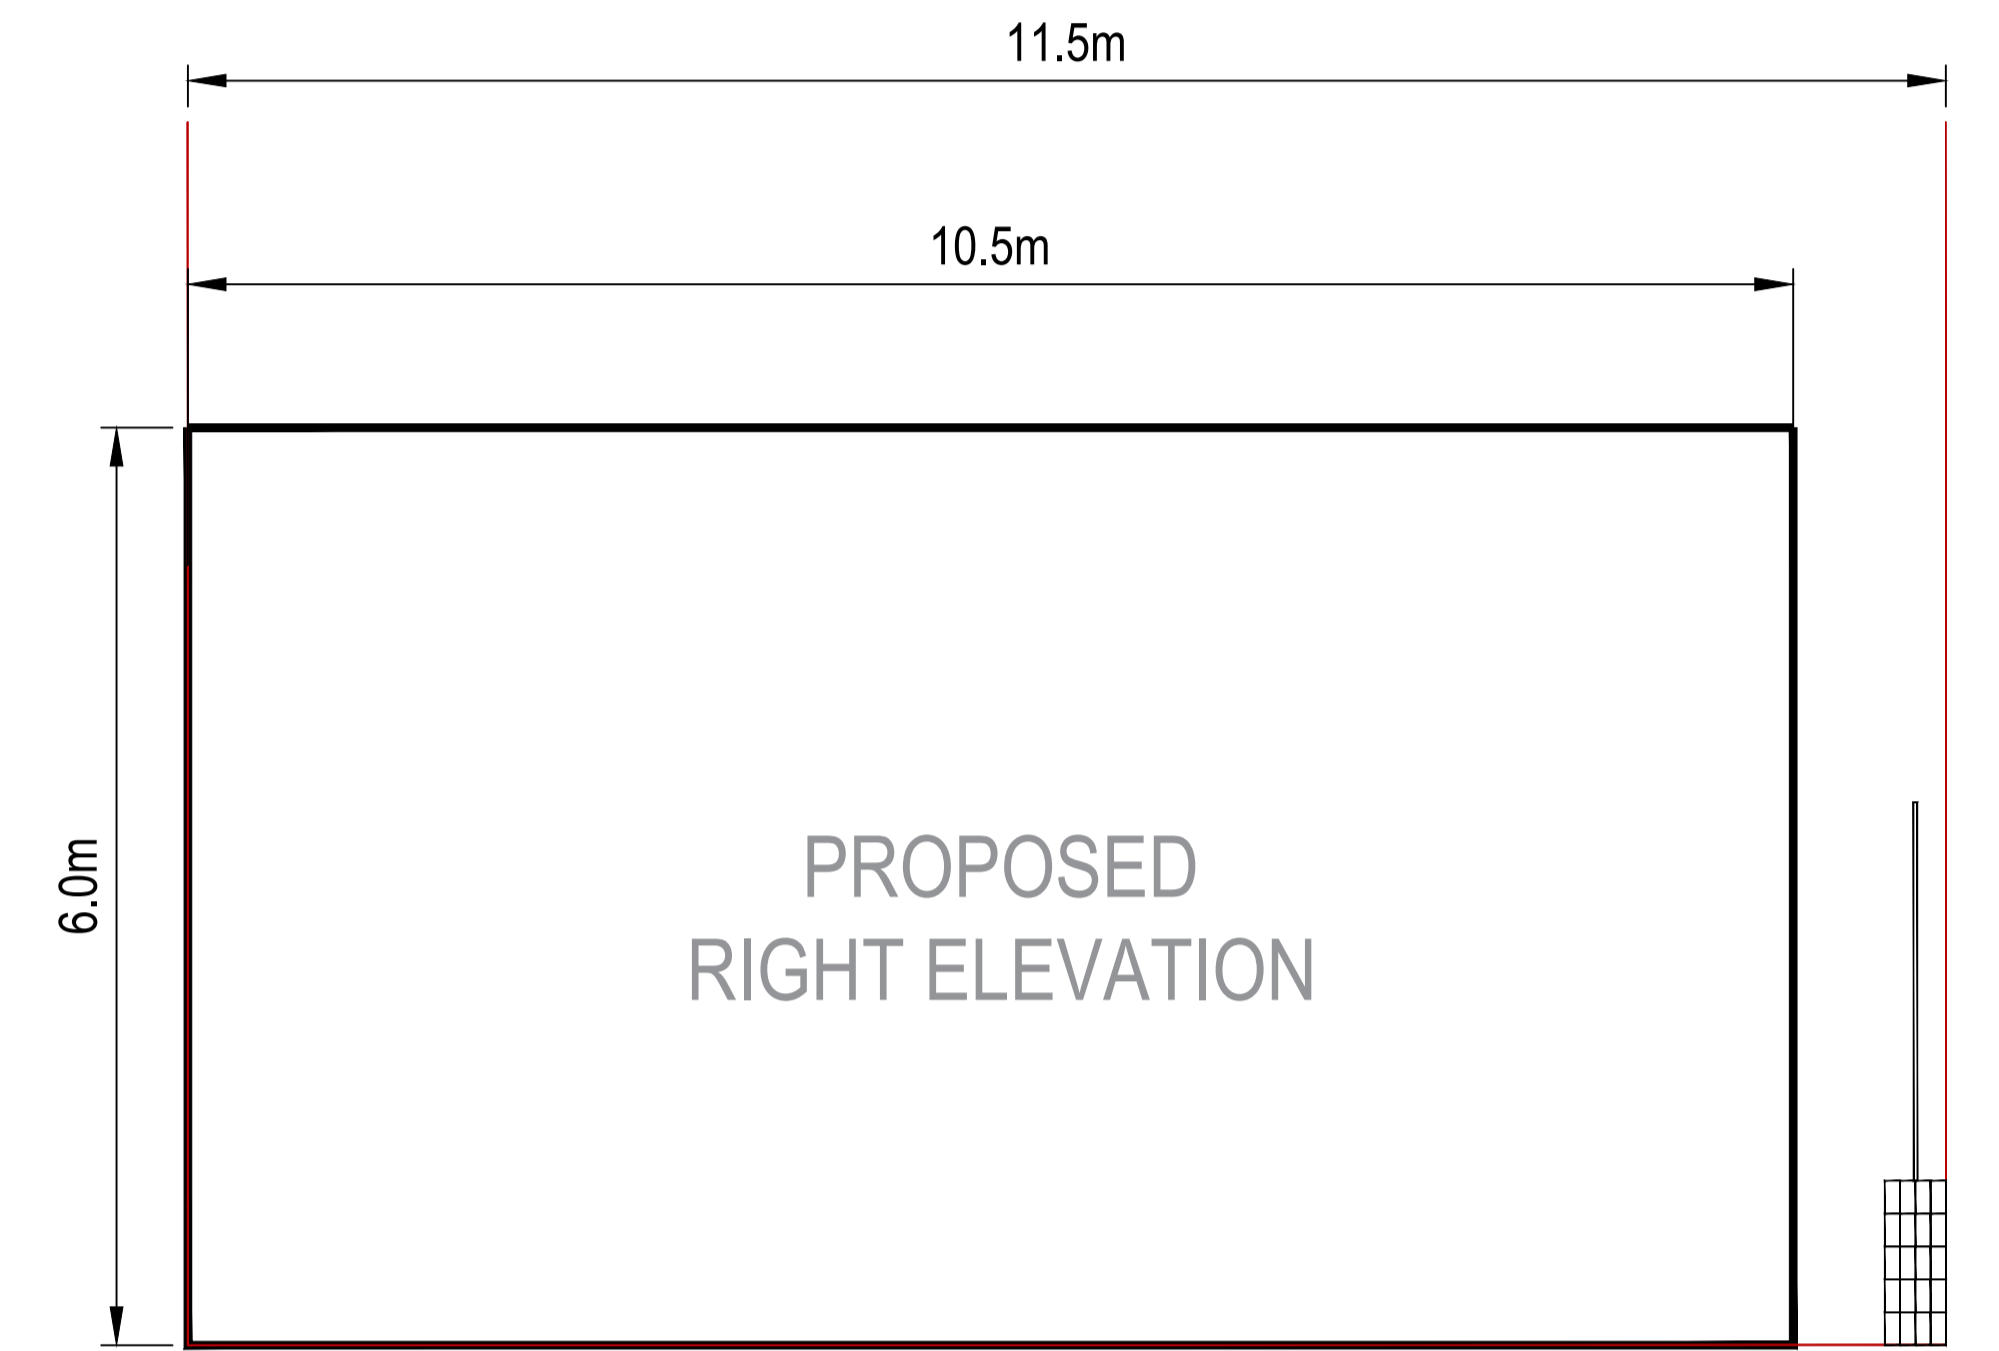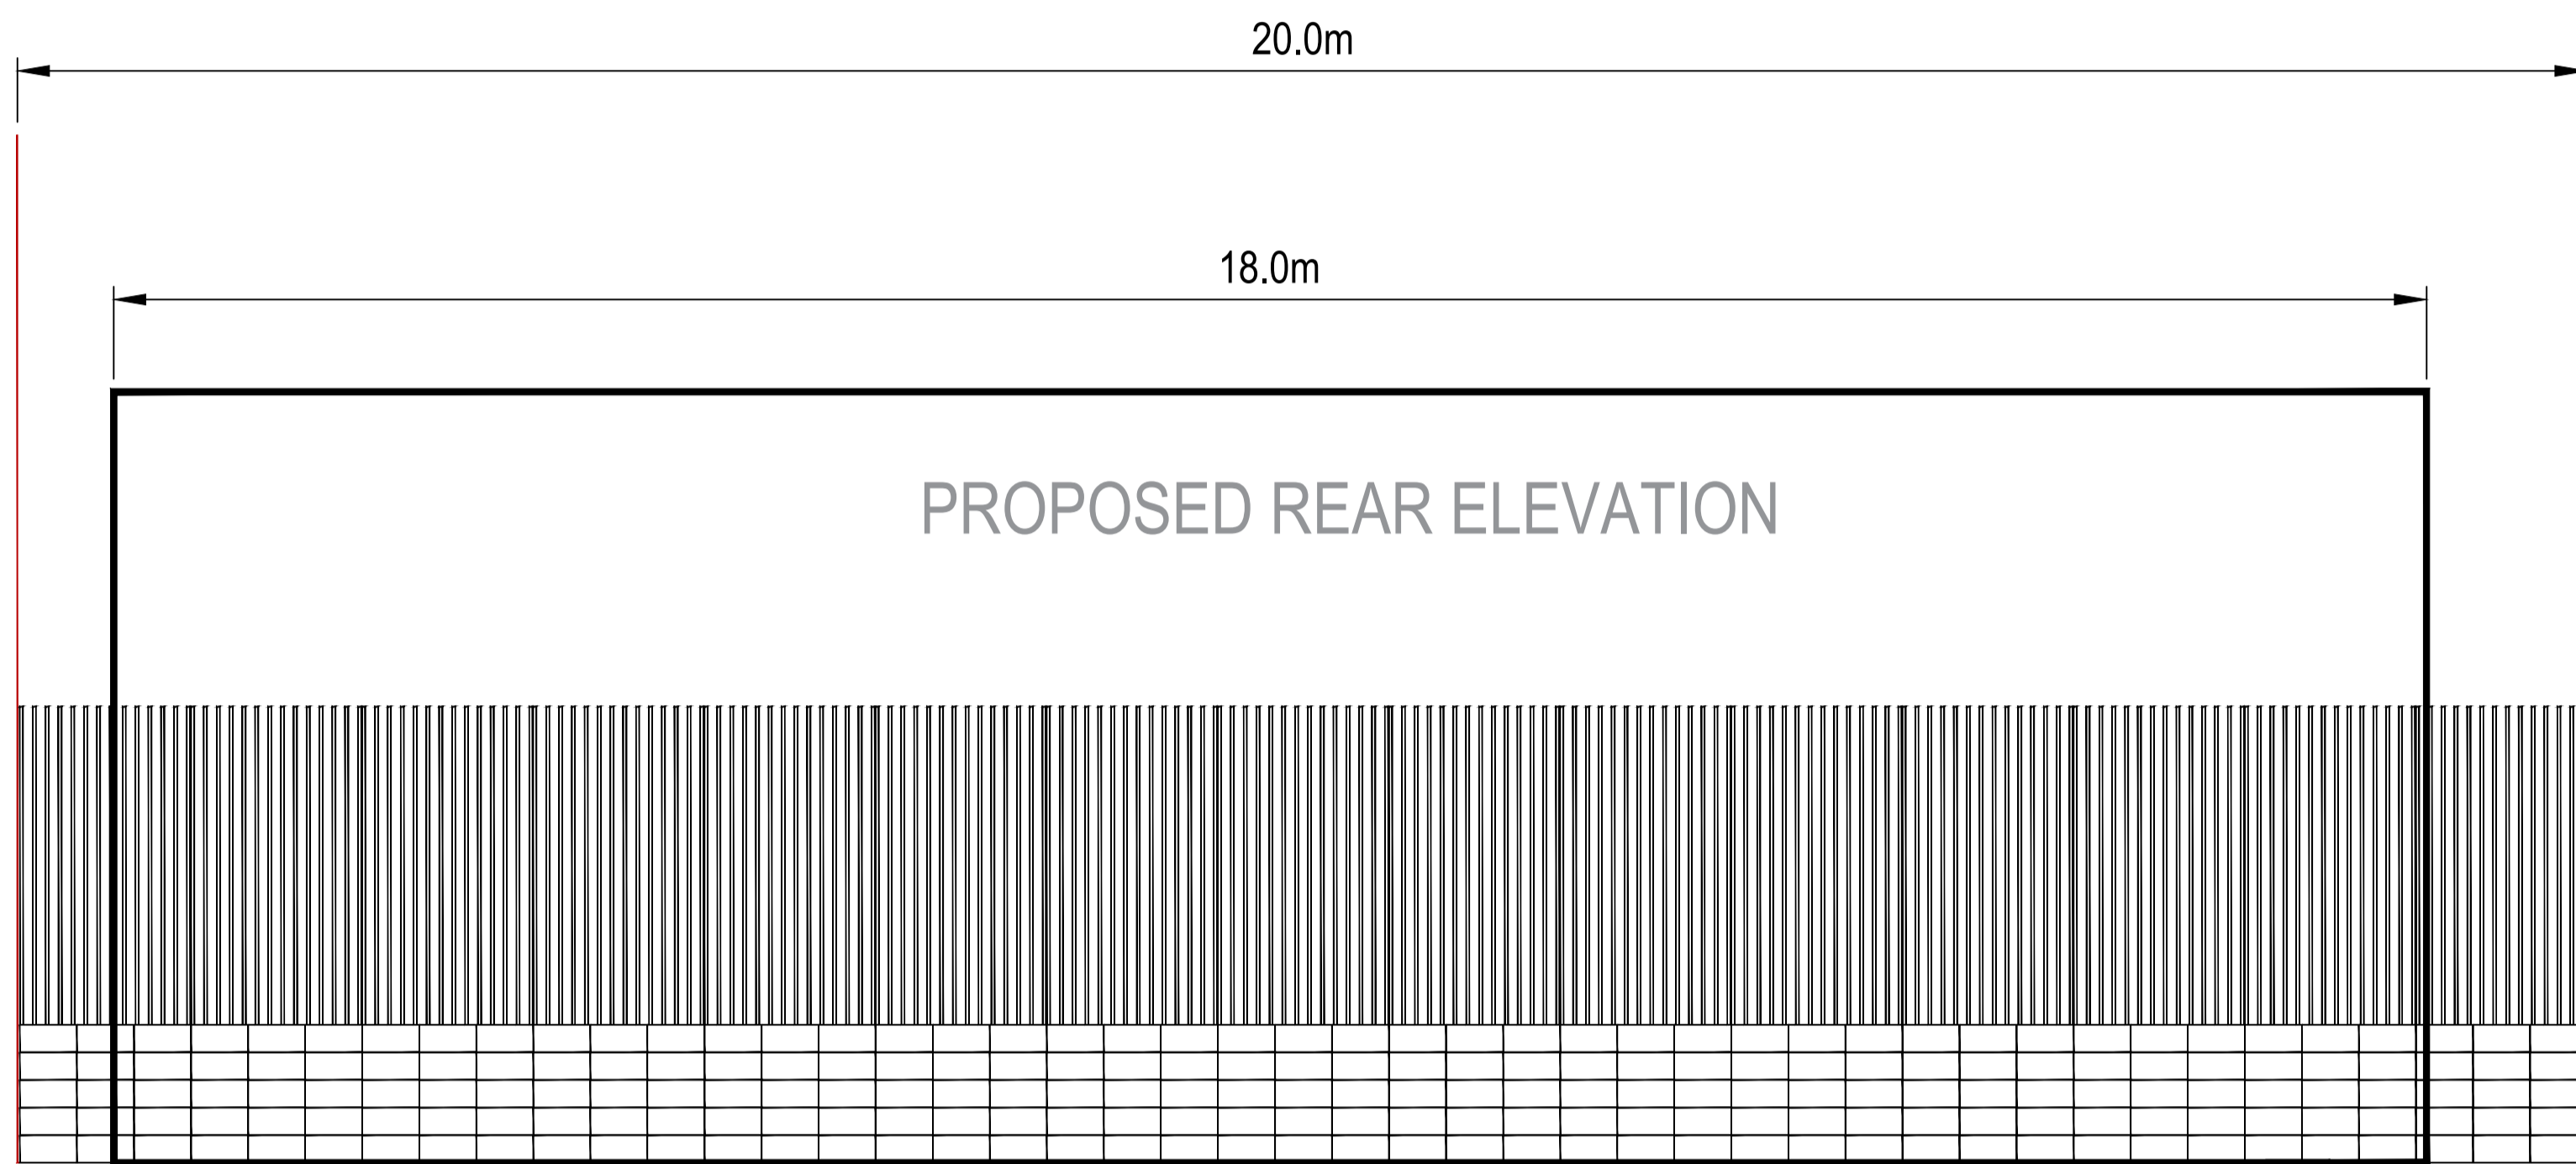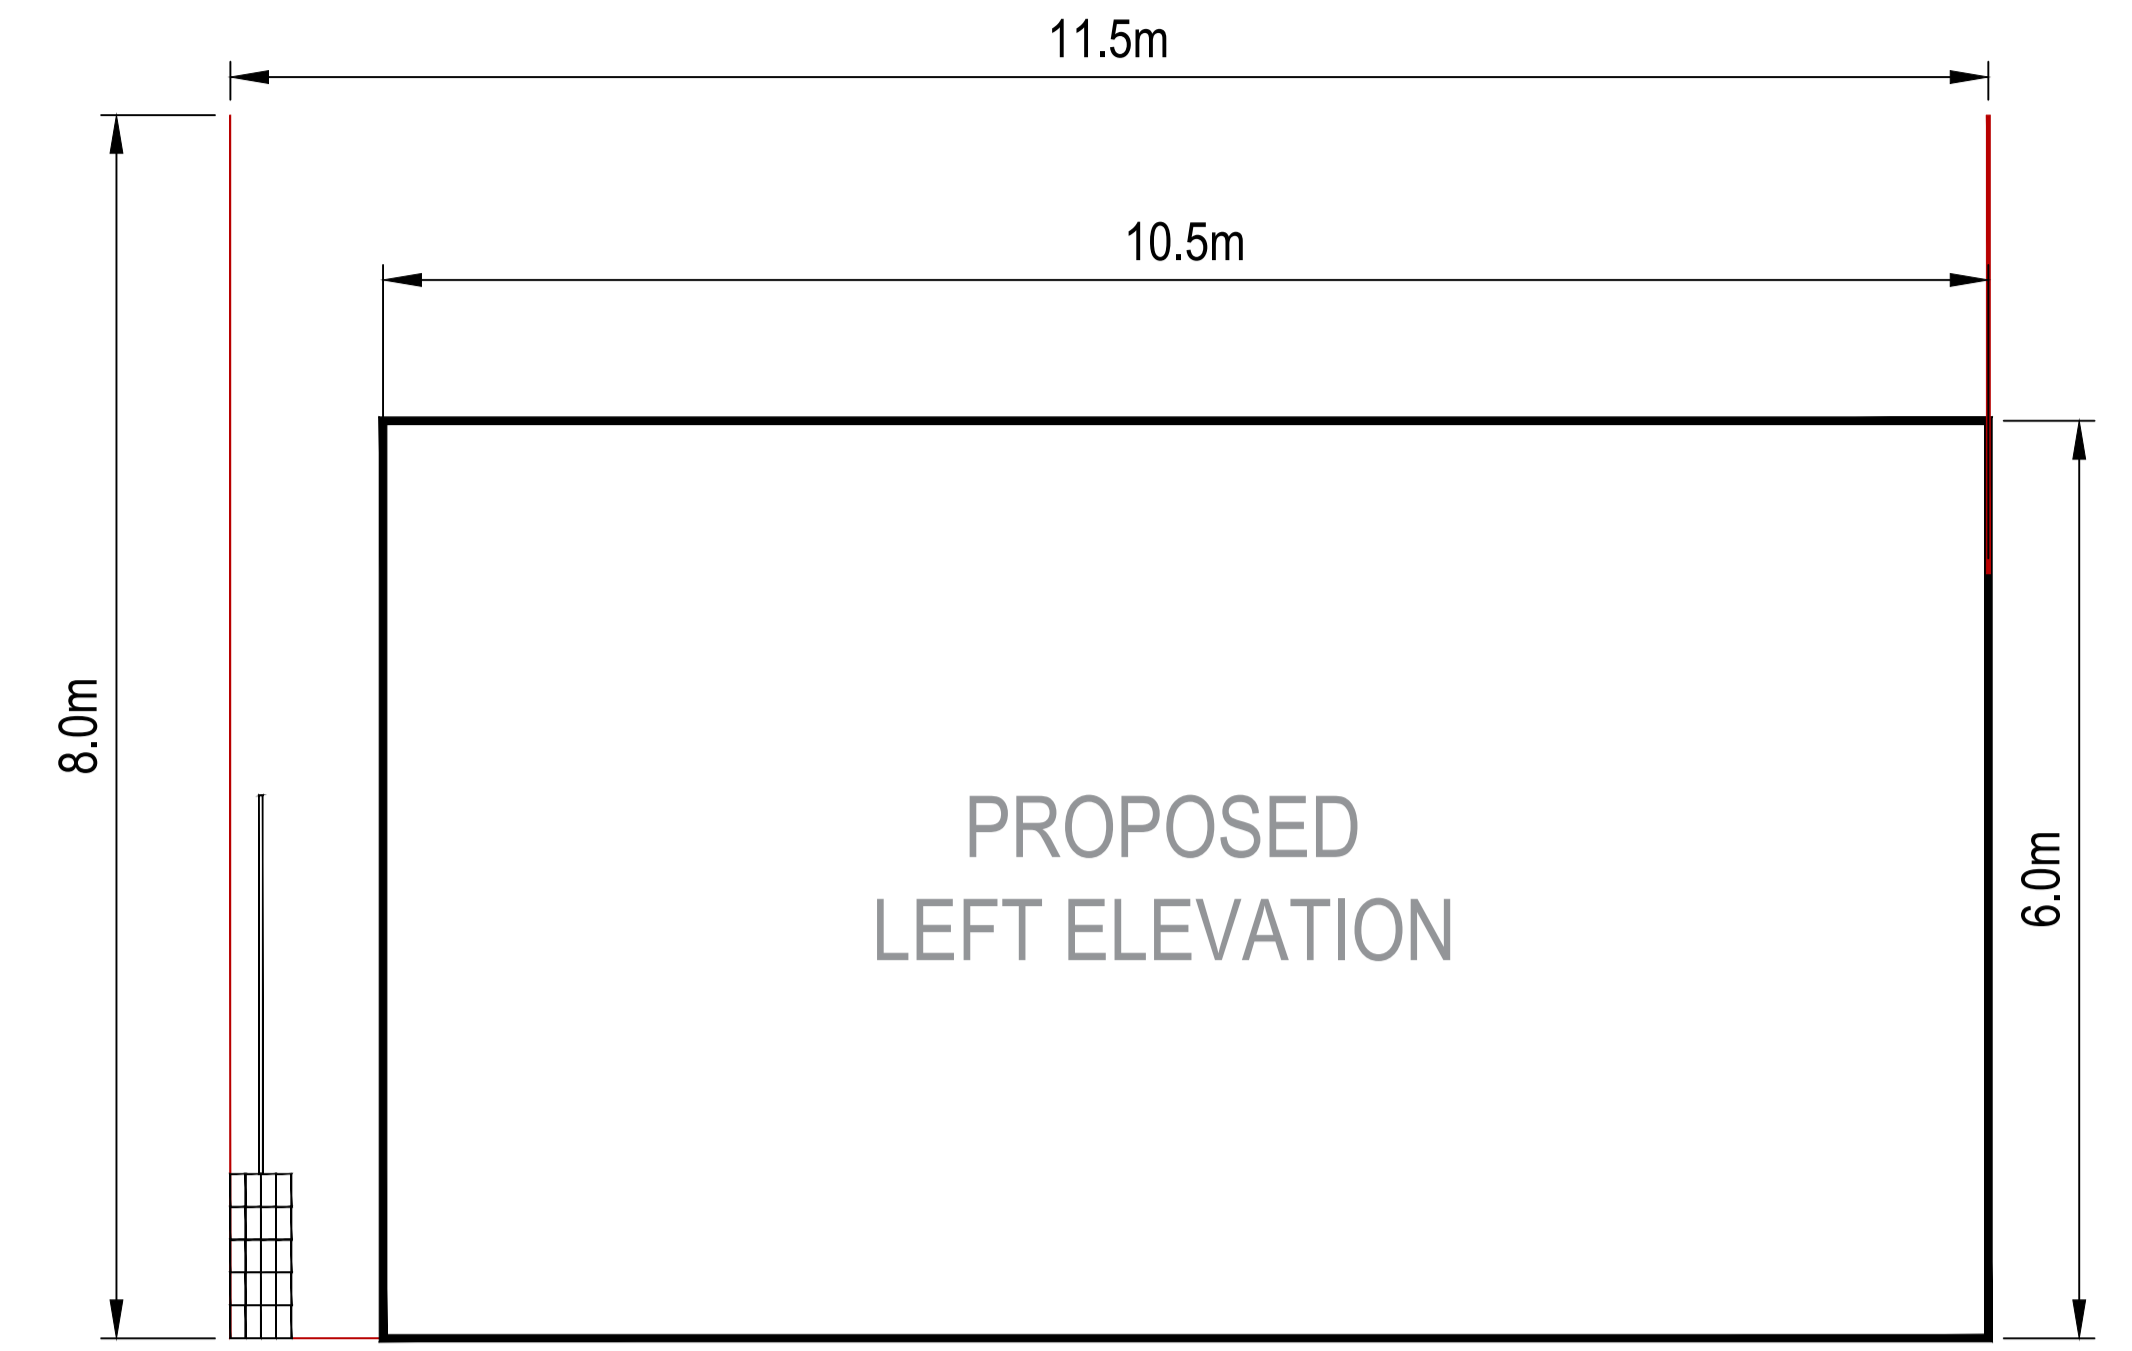
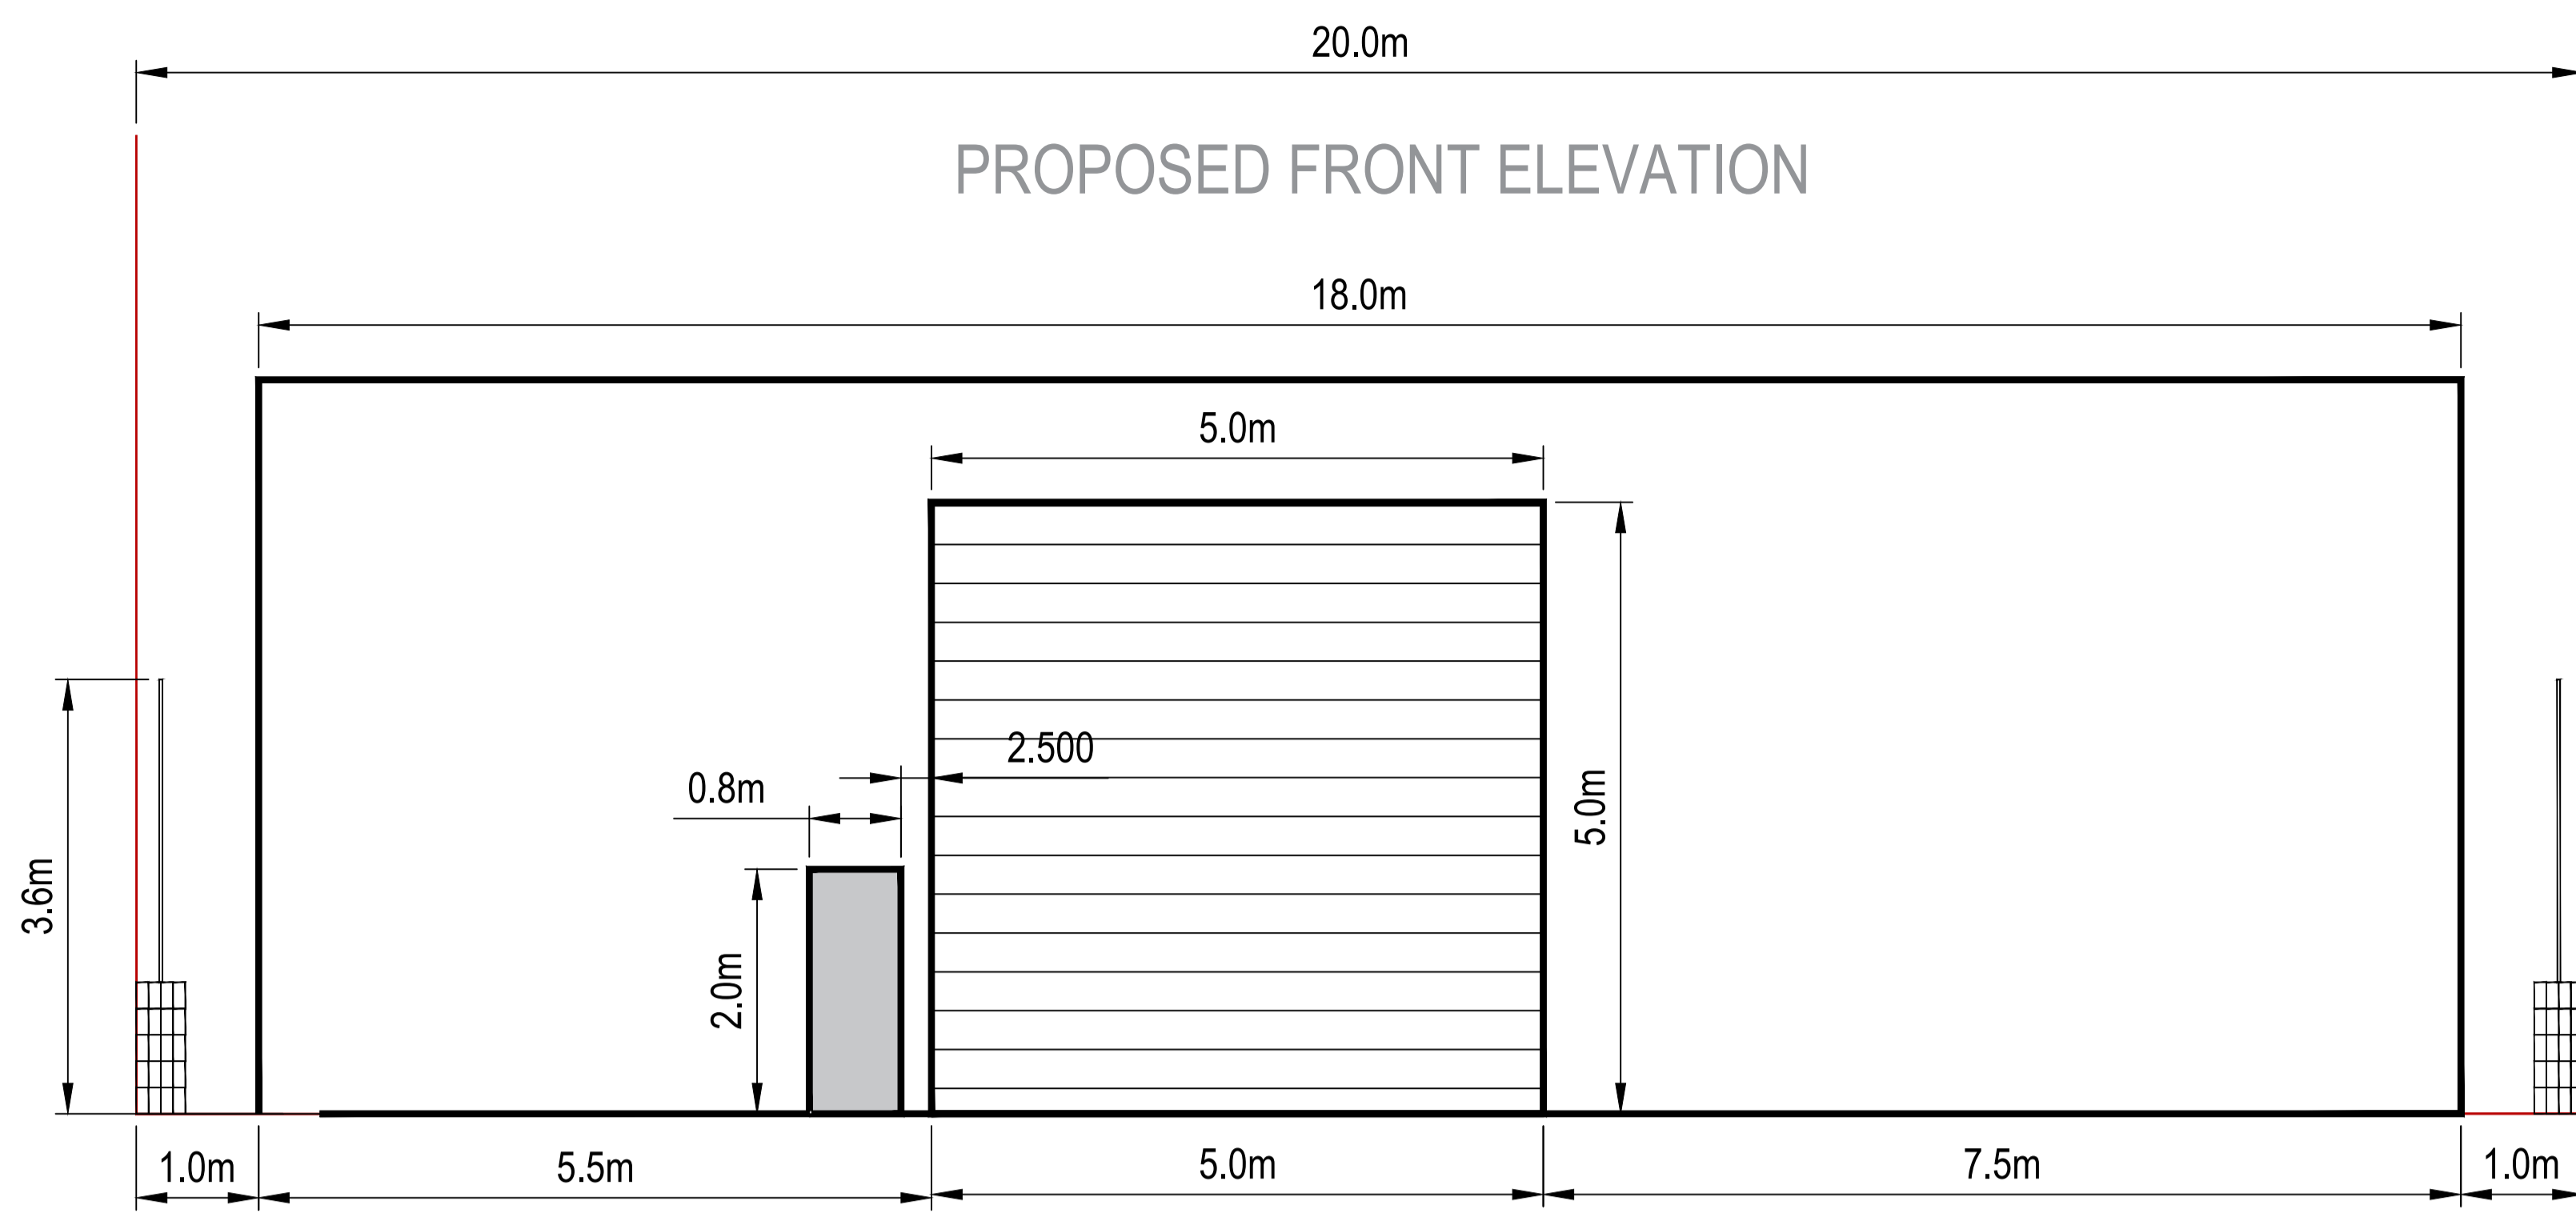


NOTE: THE BLUE LINE SHOWS THE PROPOSED OUTLINE OF THE NEW HANGAR UNIT

NOTF: THE EXISTING SITE COMPRISES OF RUSTED SHIPPING CONTAINERS AS IMAGED WITHIN THE PLANNING DRAWING PACE

NOTG: THE GREEN DOTTED LINE ILLUSTRATES THE EXISTING FACTORY HEIGHT AND THE HEIGHT OF THE NEIGHBORING INDUSTRIAL UNITS

NOTE: THE RED LINE SHOWN ILLUSTRATES THE LEGAL BOUNDARY EXTENT

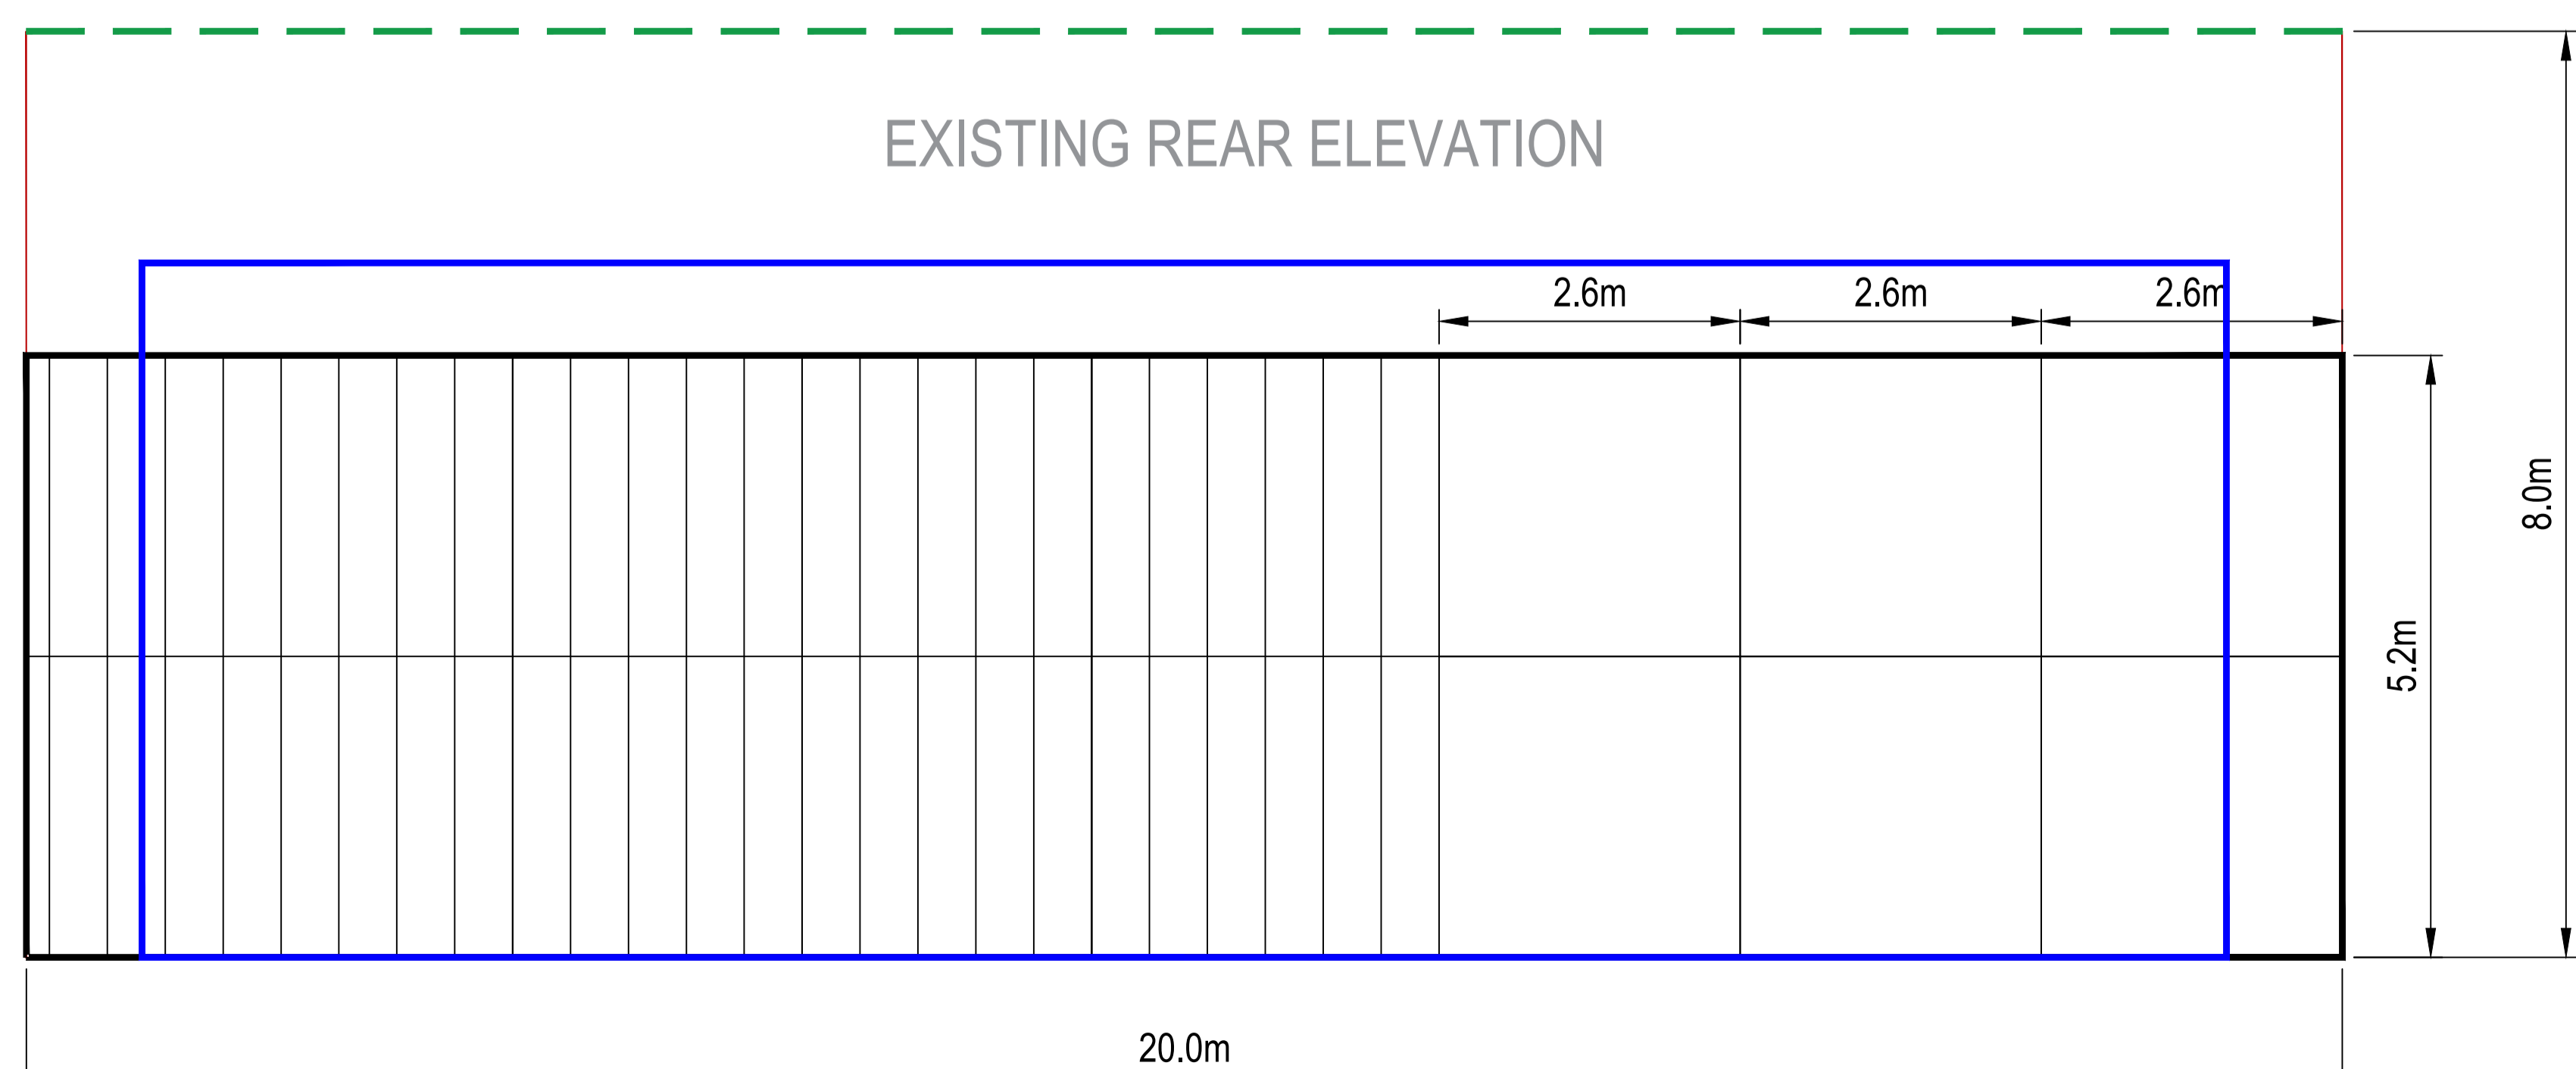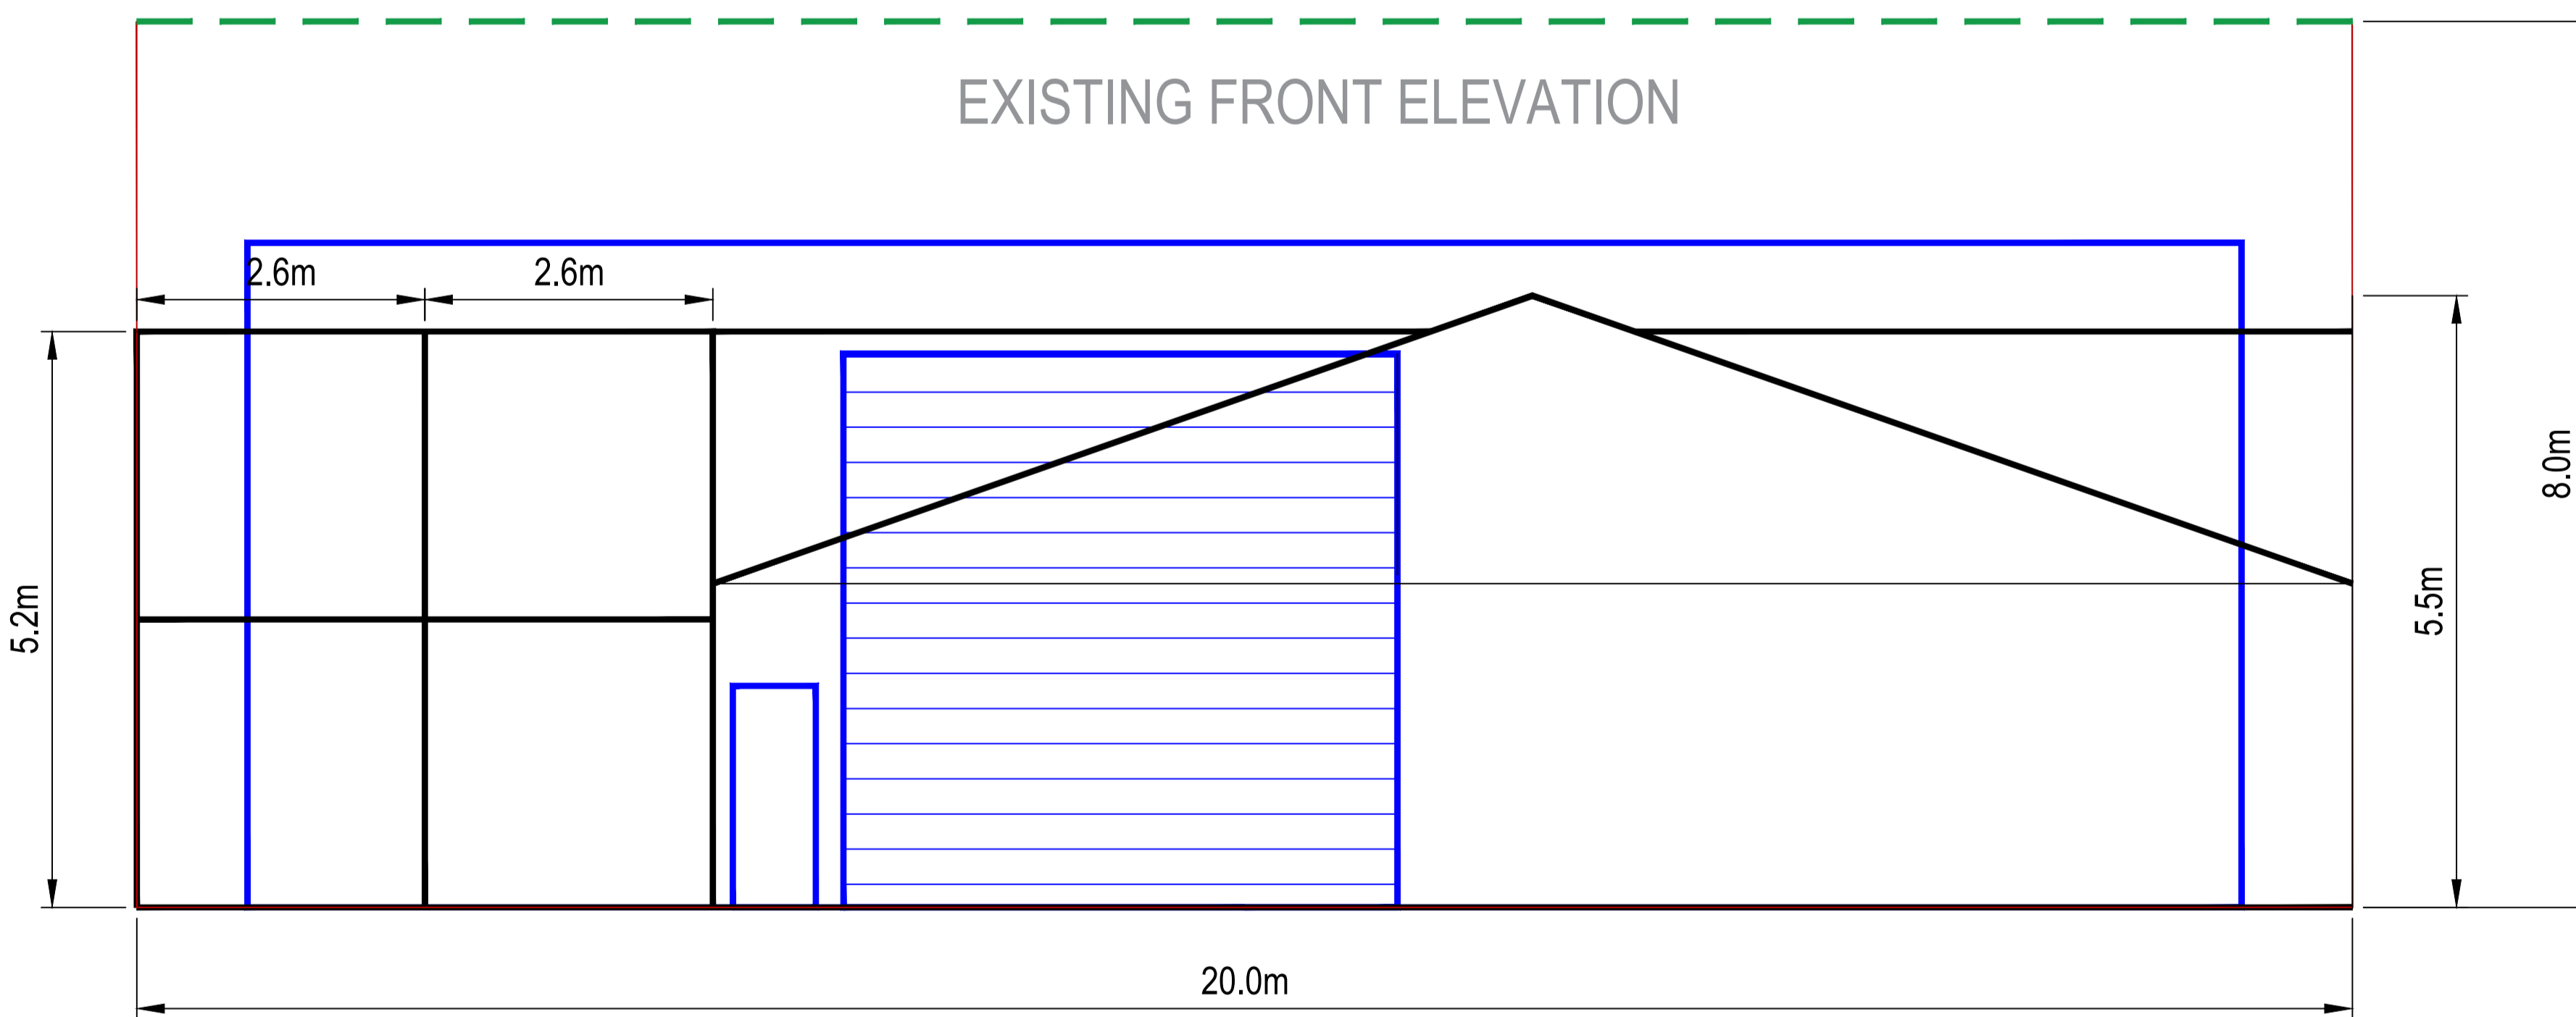


SCALING NOTE: Do not scale from this drawing. If in doubt, ask.
 UTILITIES NOTE: The position of any existing public or private sewers, utility services, plant or apparatus shown on this drawing is believed to be correct, but no warranty to this is expressed or implied. Other such plant or apparatus may also be present but not shown. The Contractor is therefore advised to undertake their own investigation where the presence of any existing sewers, services, plant or apparatus may affect their operations.

Drawing Issue Status **FOR INFORMATION ONLY**

CJR PROPULSION LIMITED
 PROPOSED HANGAR SECTIONS
 EXISTING AND PROPOSED OVERLAY

CJR PROPULSION LIMITED		<small>© CJR Propulsion/CJR Ltd. All Rights Reserved. CJR Logo</small>
Date of 1st Issue	Drawn OLIVER GOODLEY	
Drawing Scale	Approved MARK RUSSELL	
Drawing Number	Revision -	

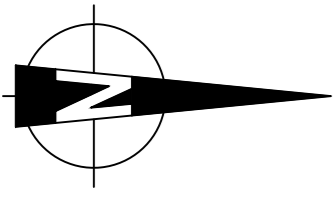


CJR PLOT BOUNDARY




FETTLING


CJR PLOT BOUNDARY

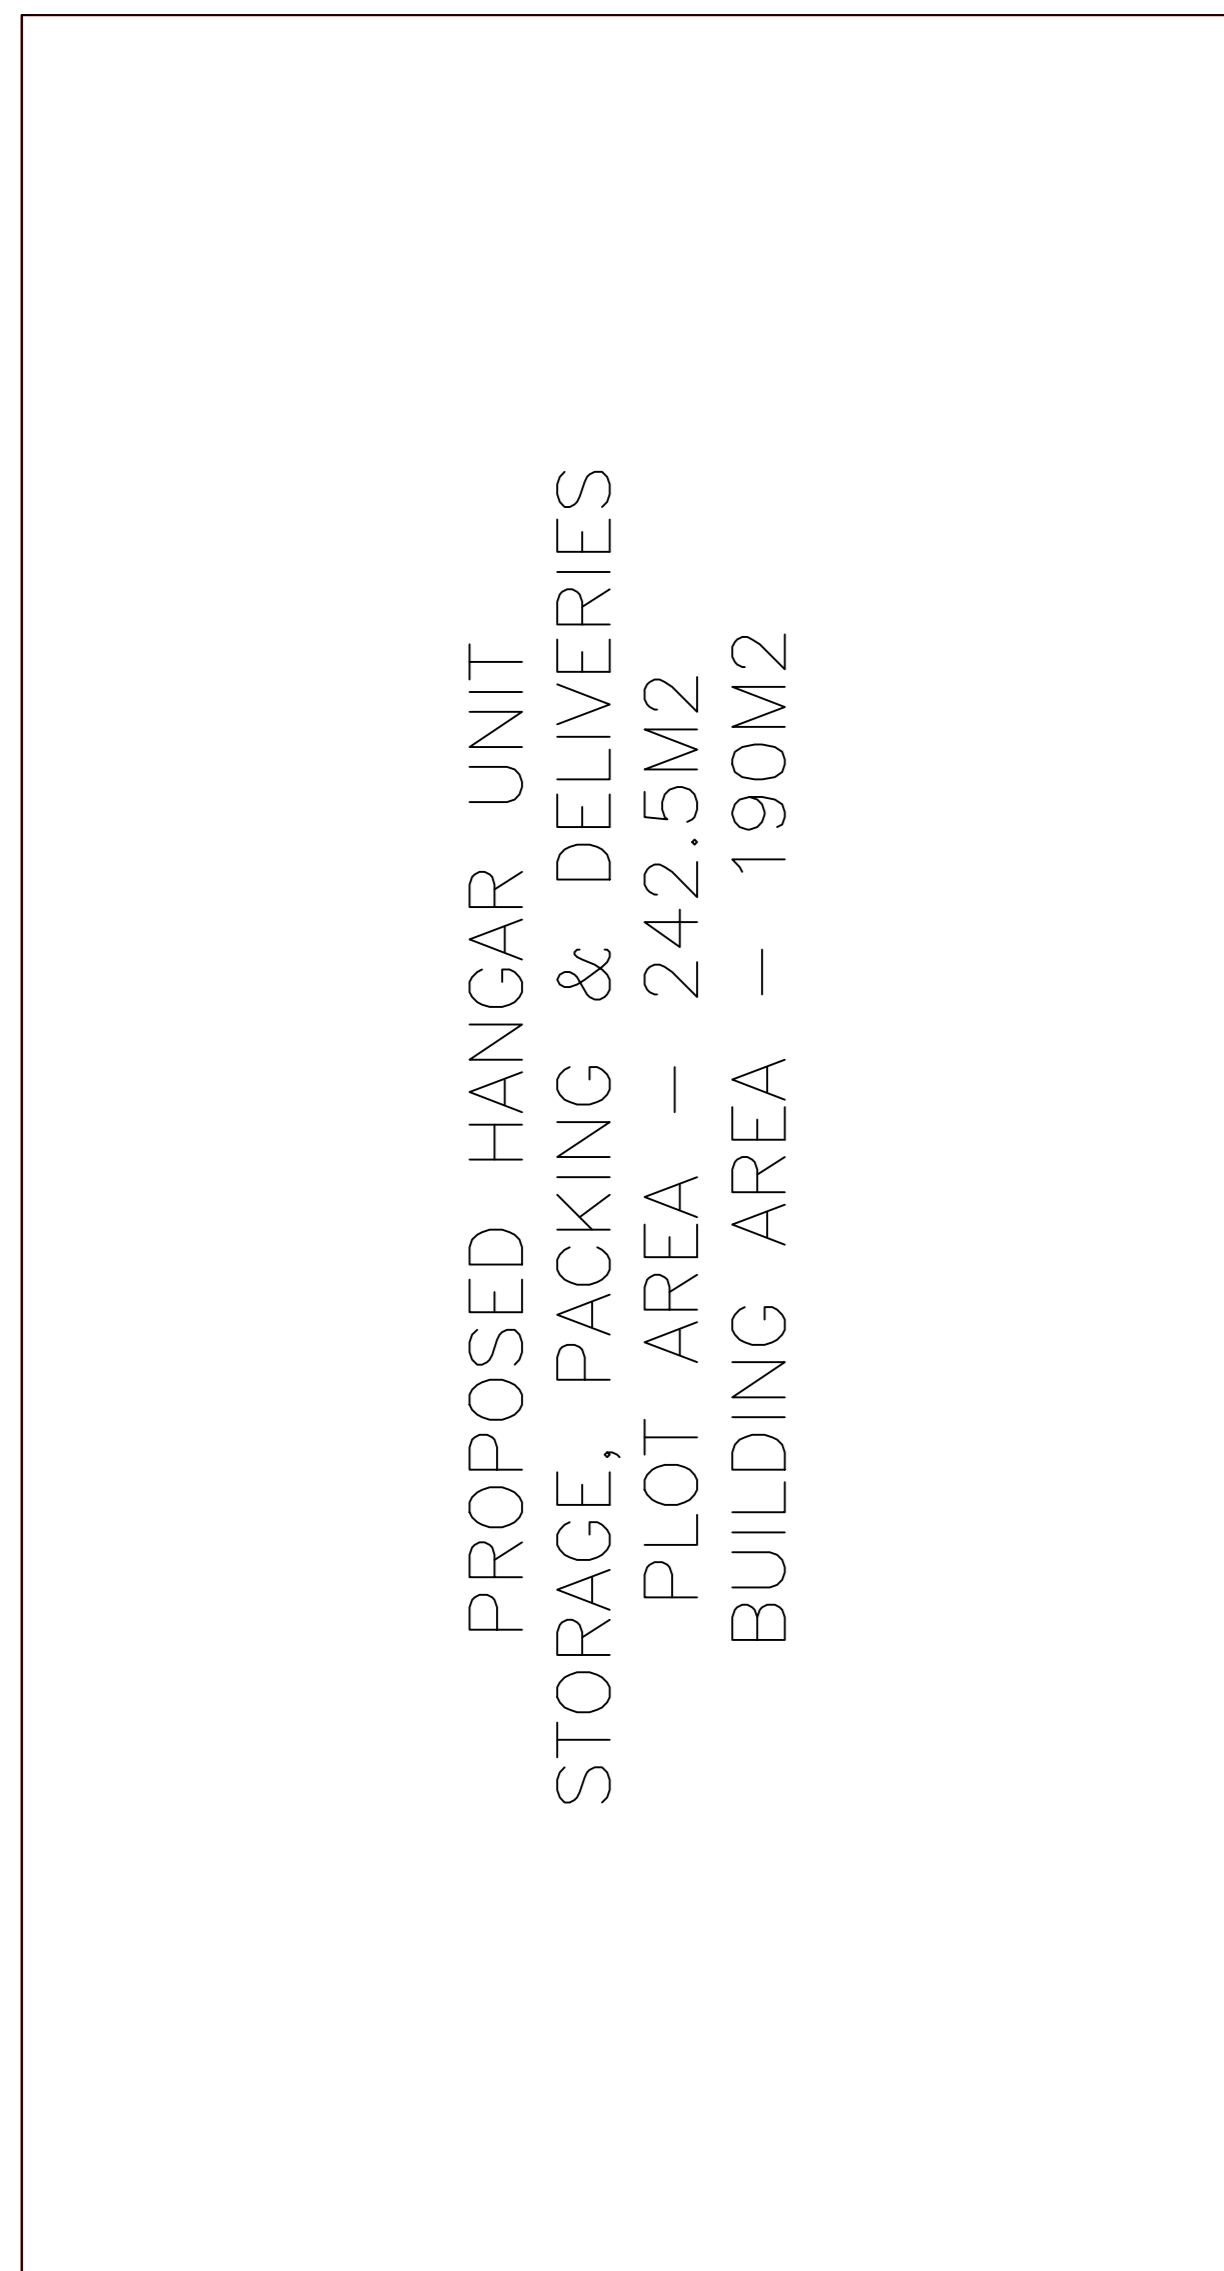


PROPOSED HANGAR UNIT
STORAGE, PACKING & DELIVERIES
PLOT AREA - 242.5M2
BUILDING AREA - 190M2

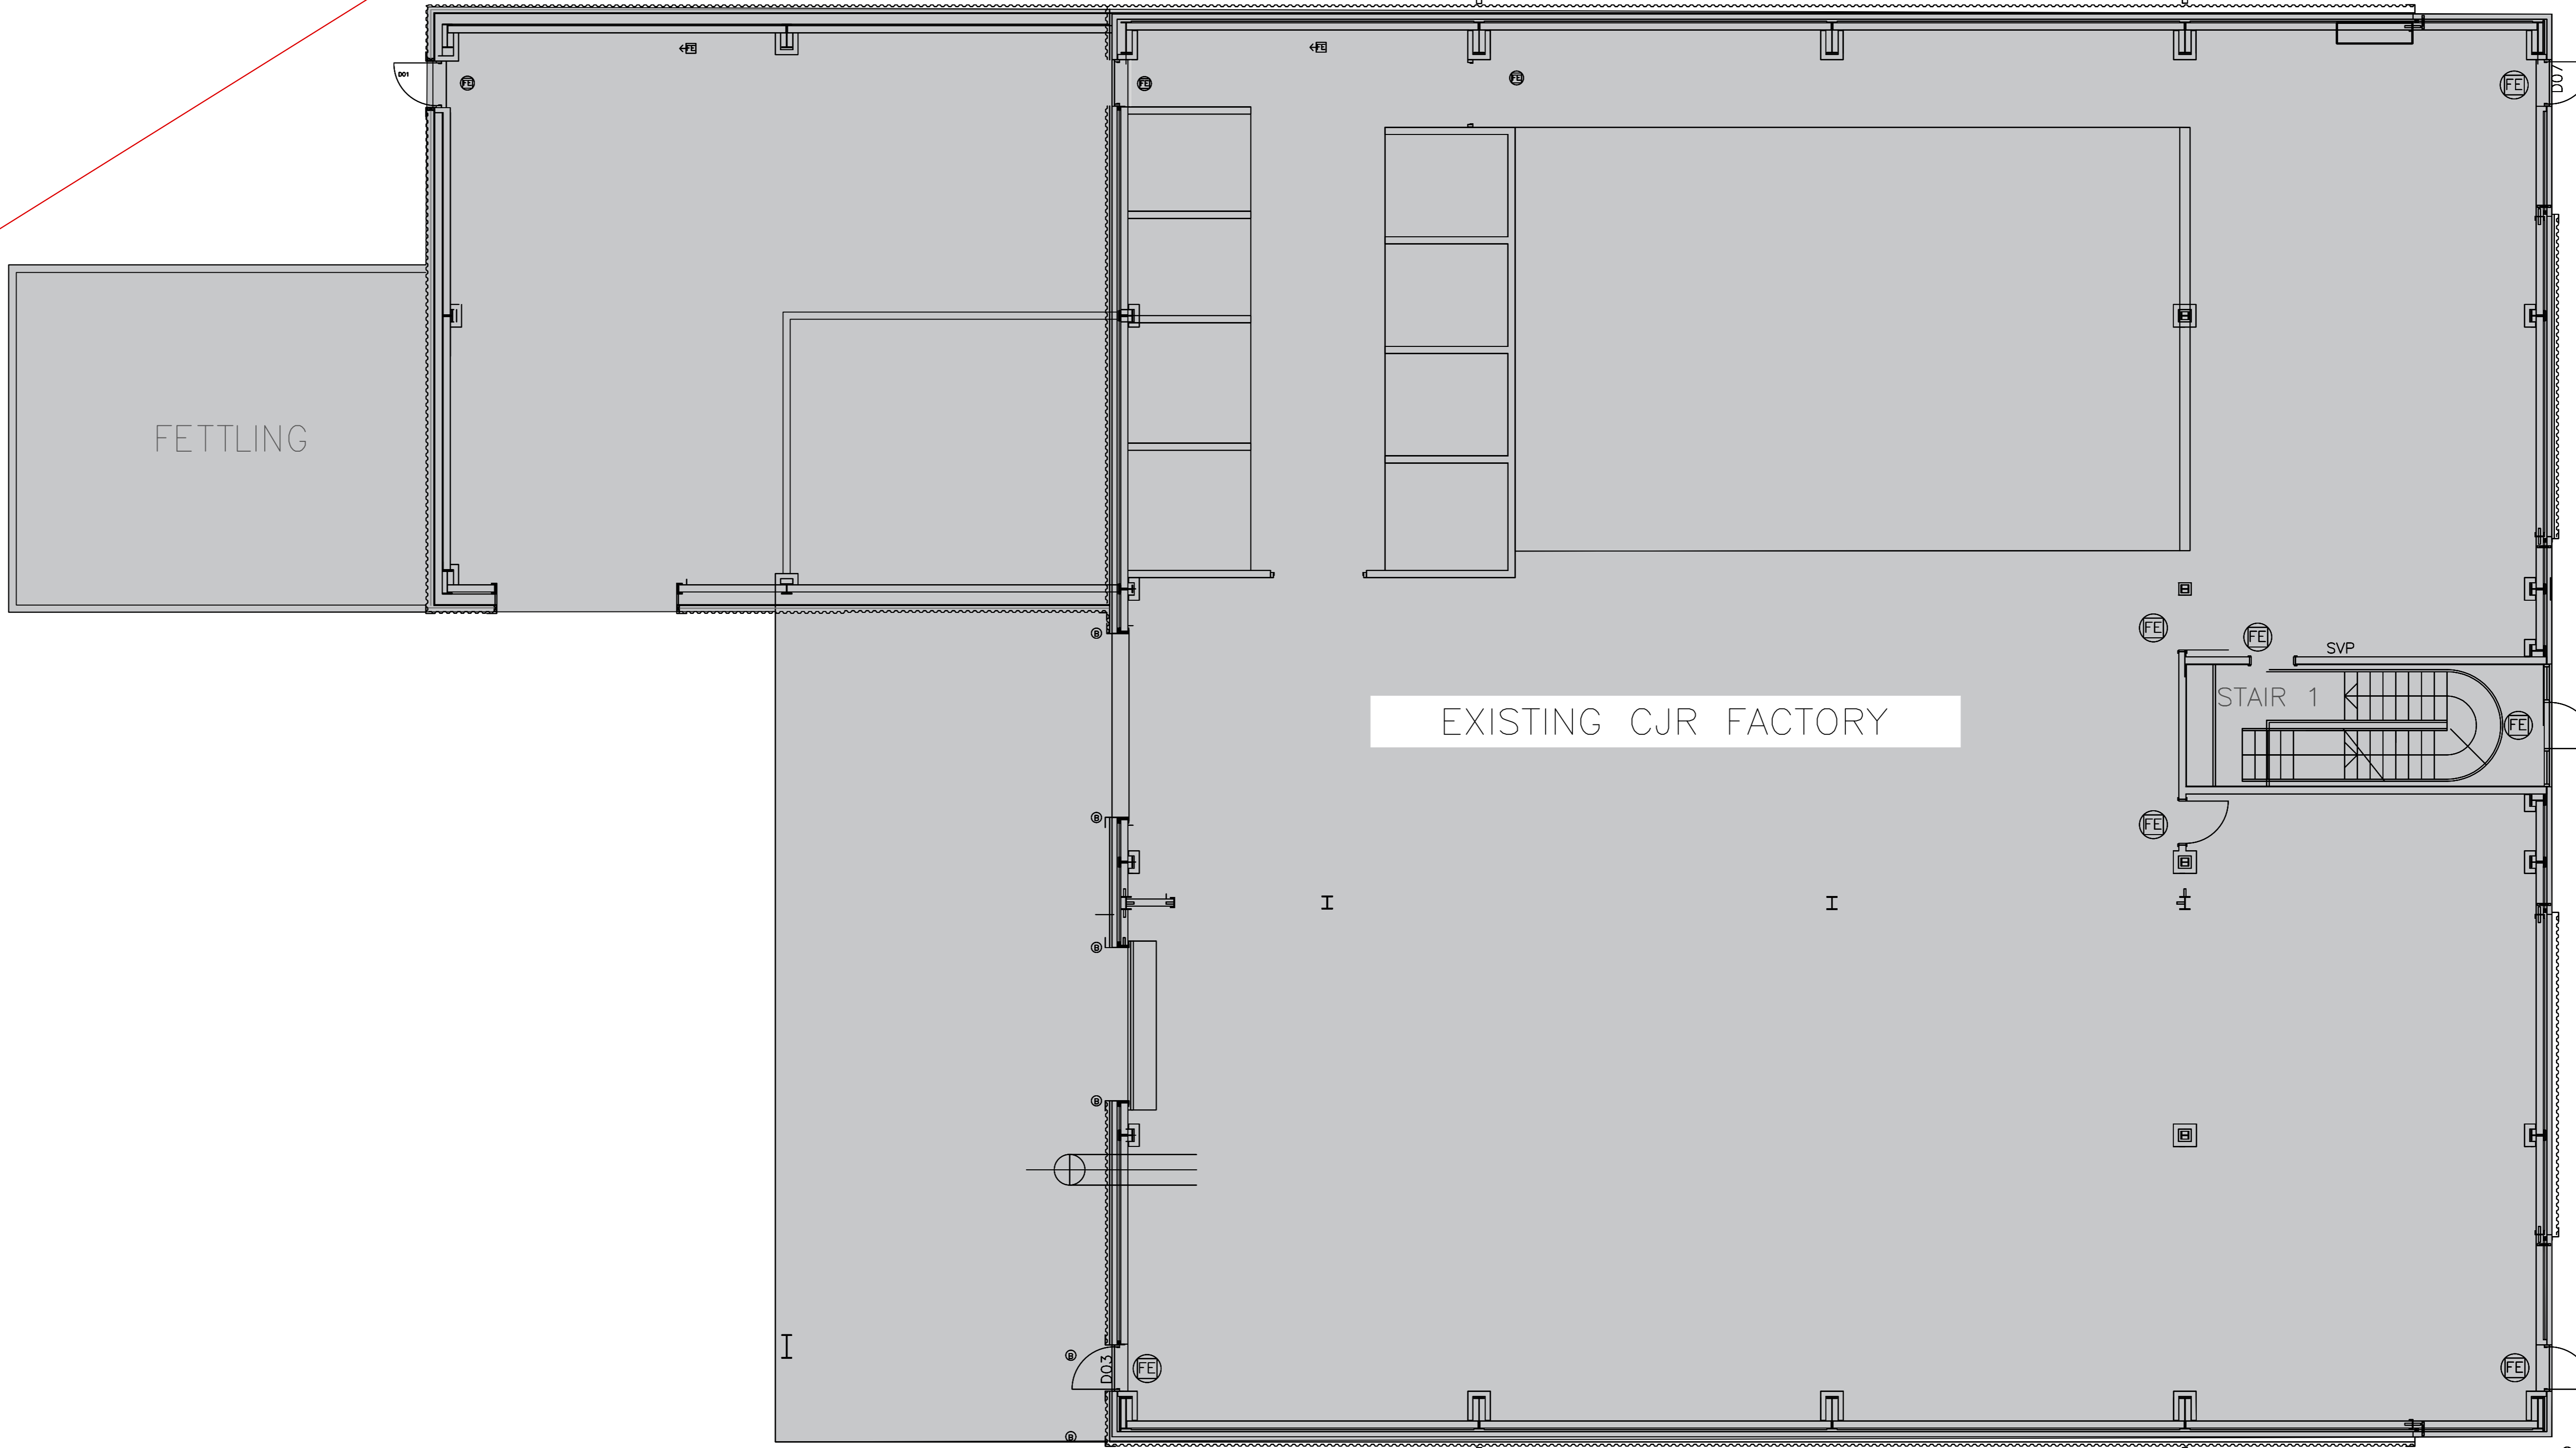

EXISTING CJR FACTORY

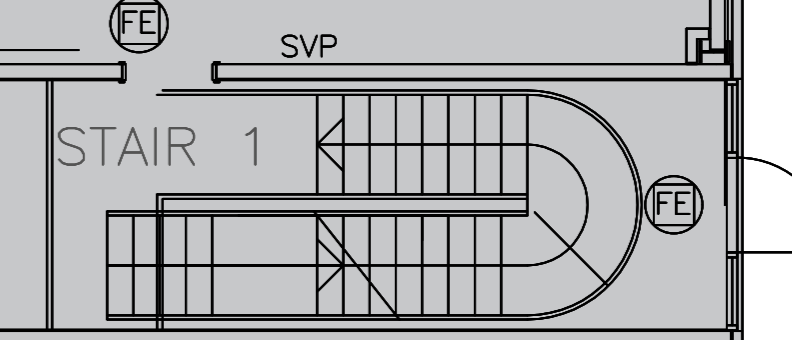

STAIR 1

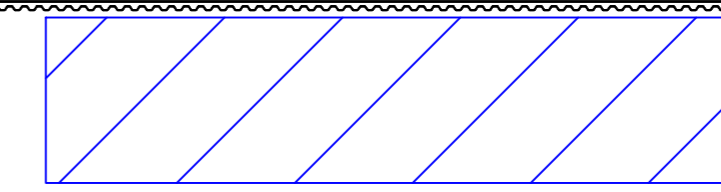

EXISTING REFUSE BIN LOCATION
THIS LOCATION WILL REMAIN

QUAYSIDE ROAD

CJR PLOT BOUNDARY

DRAWING SCALE 1:200m at A3

REFUSE ACCESS IS FROM QUAYSIDE ROAD

NOTE:

1. REFER TO IMAGE LAYOUT PLAN FOR PHOTOS.
2. REAR IMAGES SHOWN IN GREEN.
3. FRONT IMAGES SHOWN IN PURPLE.

SCALING NOTE: Do not scale from this drawing. If in doubt, ask.
UTILITIES NOTE: The position of any existing public or private sewers, utility services, plant or apparatus shown on this drawing is believed to be correct, but no warranty to this is expressed or implied. Other such plant or apparatus may also be present but not shown. The Contractor is therefore advised to undertake their own investigation where the presence of any existing sewers, services, plant or apparatus may affect their operations.

Drawing Issue Status
FOR INFORMATION ONLY

CJR PROPULSION LIMITED
PROPOSED NEW HANGAR UNIT, LOCATED REAR YARD

CJR PROPULSION LIMITED

Date of 1st Issue	Drawn OLIVER GOODLEY
Drawing Scale 1:200m at A3	Approved MARK RUSSELL
Drawing Number	Revision -

REAR PHOTOS:




FRONT PHOTOS:



SCALING NOTE: Do not scale from this drawing. If in doubt, ask.
 UTILITIES NOTE: The position of any existing public or private sewers, utility services, plant or apparatus shown on this drawing is believed to be correct, but no warranty to this is expressed or implied. Other such plant or apparatus may also be present but not shown. The Contractor is therefore advised to undertake their own investigation where the presence of any existing sewers, services, plant or apparatus may affect their operations.

Drawing Issue Status
FOR INFORMATION ONLY

CJR PROPULSION LIMITED
 EXISTING IMAGE LOCATION PLAN

CJR PROPULSION LIMITED		
Date of 1st Issue	Drawn OLIVER GOODLEY	
Drawing Scale	Approved MARK RUSSELL	
Drawing Number	Revision -	