


- Notes:
1. This drawing to be read in conjunction with all other relevant Architectural technician details.
  2. Do not scale, work to figured dimension only.
  3. Should any discrepancies be found, Architectural technician to be contacted immediately.
  4. Should check dimensions be required please contact the Architectural technician
  5. The client is to check that all land required for the development is within their ownership and the proposed plots fall within their ownership boundary based upon the agreed land registry title plan.

**PLAN**  
**SCALE 1:200**

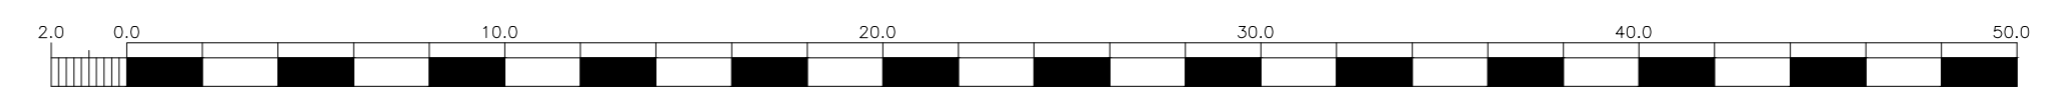

Scale = 1 : 200

REV. No.	DATE	DESCRIPTION	INITIALS

**FOR APPROVAL**

Client Mr Wilkinson			
Project 34 High Street Westcott, Bucks			
Title Block Plan			
Scale As shown@A2	Date July '21	Drawing No. 2022:205	Rev -
Checked	Drawn LJW		