











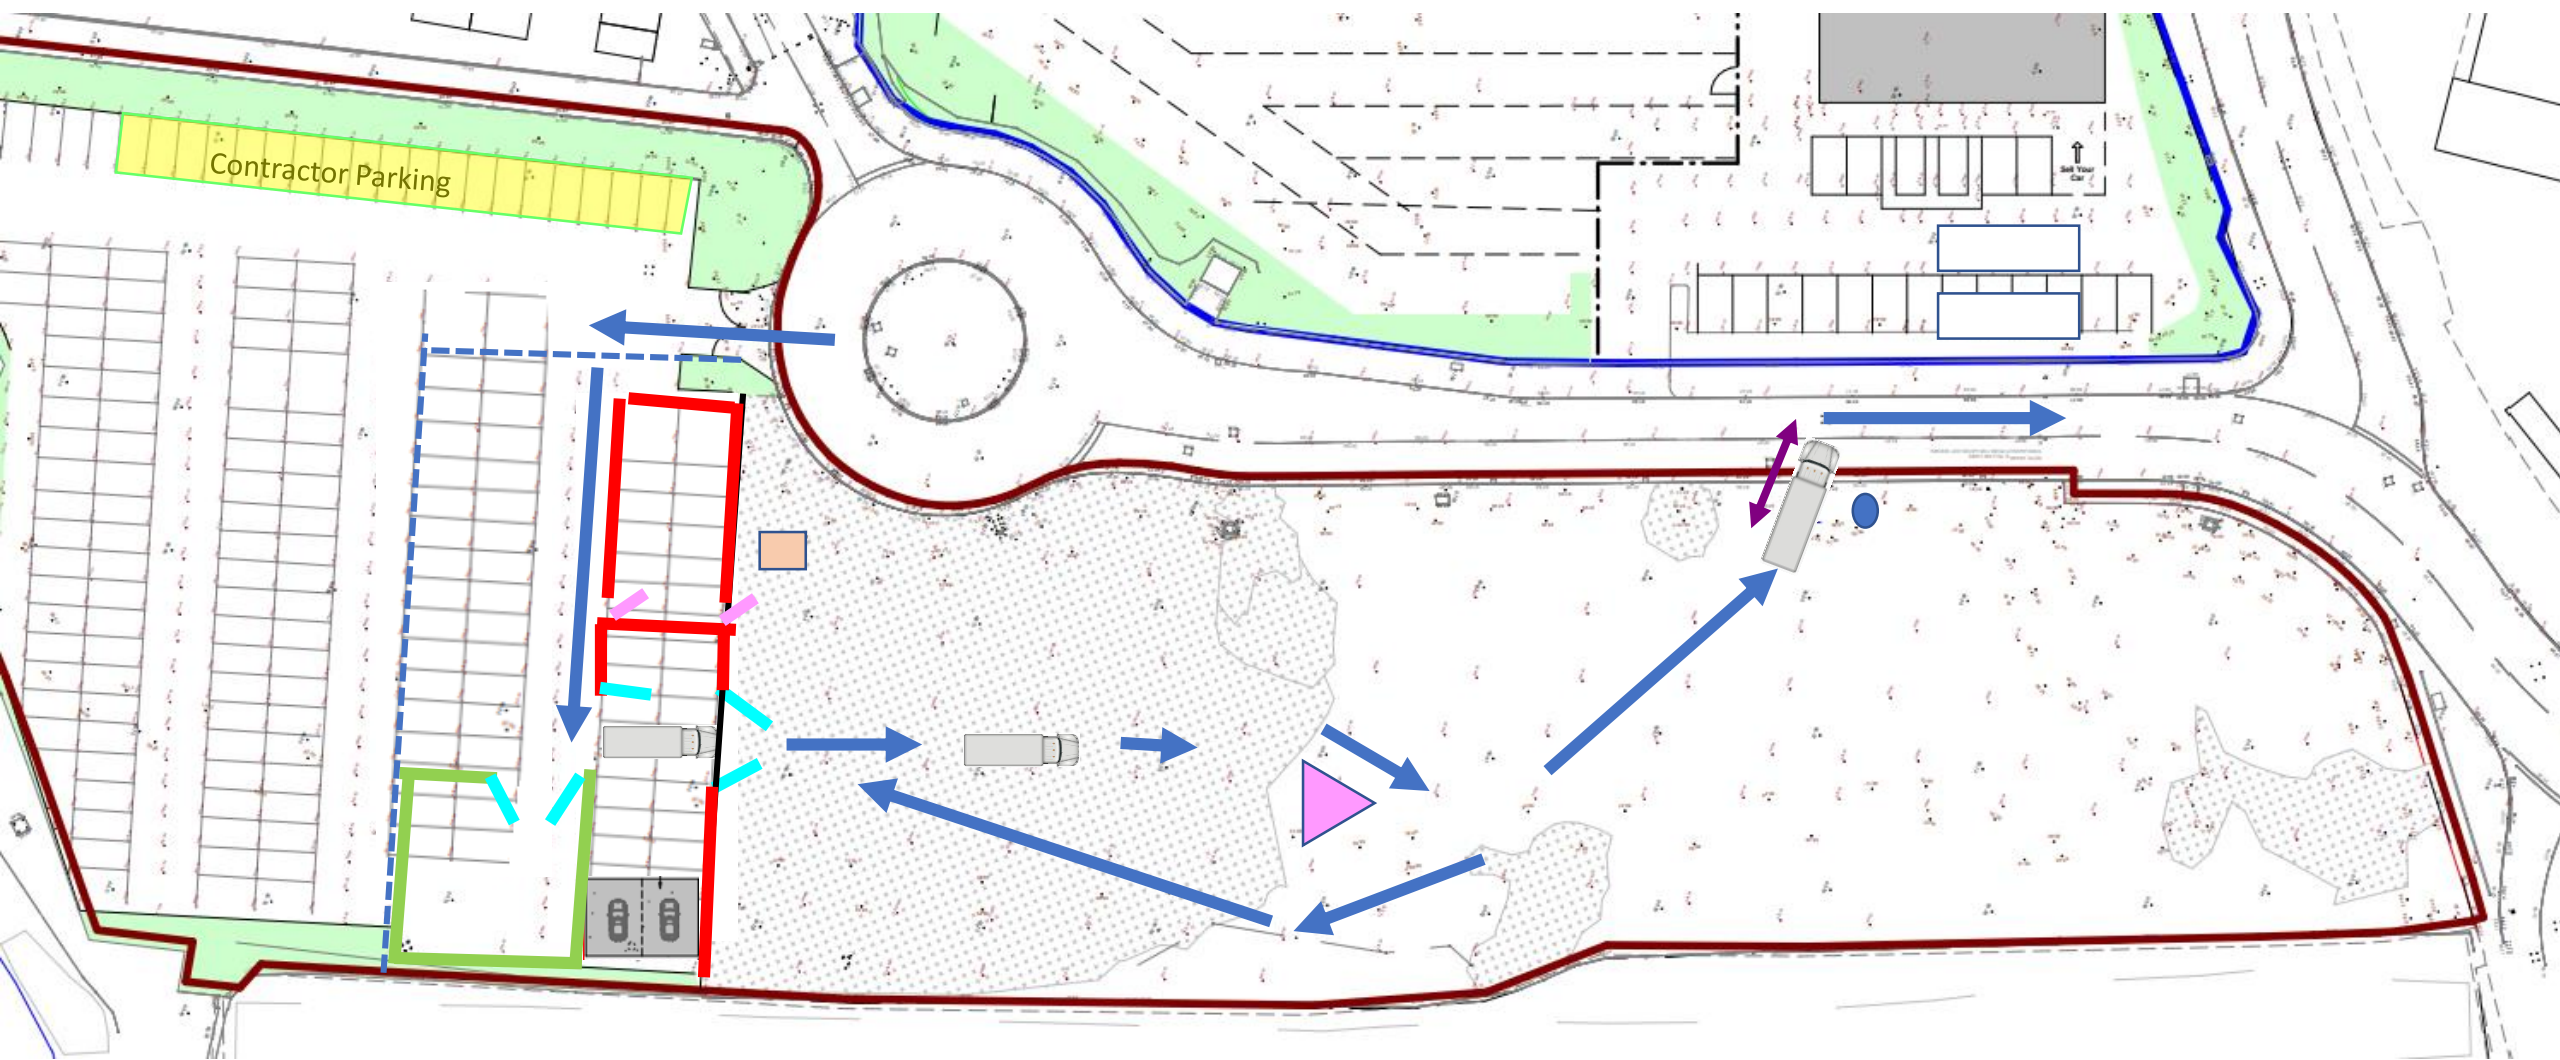

Pendragon Car Service Centre, Pottery Lane East, Week1&2 Traffic Management Plan Rev3. (Access permitted to temporary workshop during week1)

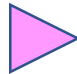

- | | | | | | | | | | | | |
|--|--|---|-----------------------------------|---|-----------------------------------|---|-----------------|---|--|---|--------------------------|
|  | Construction Vehicle/Delivery location |  | Heras fencing |  | Vehicle Gates |  | Welfare Unit |  | Heras roundabout |  | Proposed permanent fence |
|  | Wheel Wash |  | Heras fencing with debris netting |  | Construction Vehicle access route |  | Pedestrian Gate |  | Heavy Construction vehicle access and egress | | |