


- GENERAL NOTES**
1. This drawing is copyright and must not be reproduced without the consent of GDL Architecture
 2. All dimensions are in millimeters unless otherwise noted.
 3. Do not scale from this drawing - if in doubt ask.
 4. All dimensions to be checked on site prior to commencement of work or preparation of shop/fabrication drawings.
 5. The contractor shall report any discrepancies in information in writing to the design team at the earliest opportunity.
 6. This drawing is to be read in conjunction with the following relevant information:
 - i) All architects, structural and service engineer's drawings and specifications.
 - ii) All CDM information including designers risk assessments.

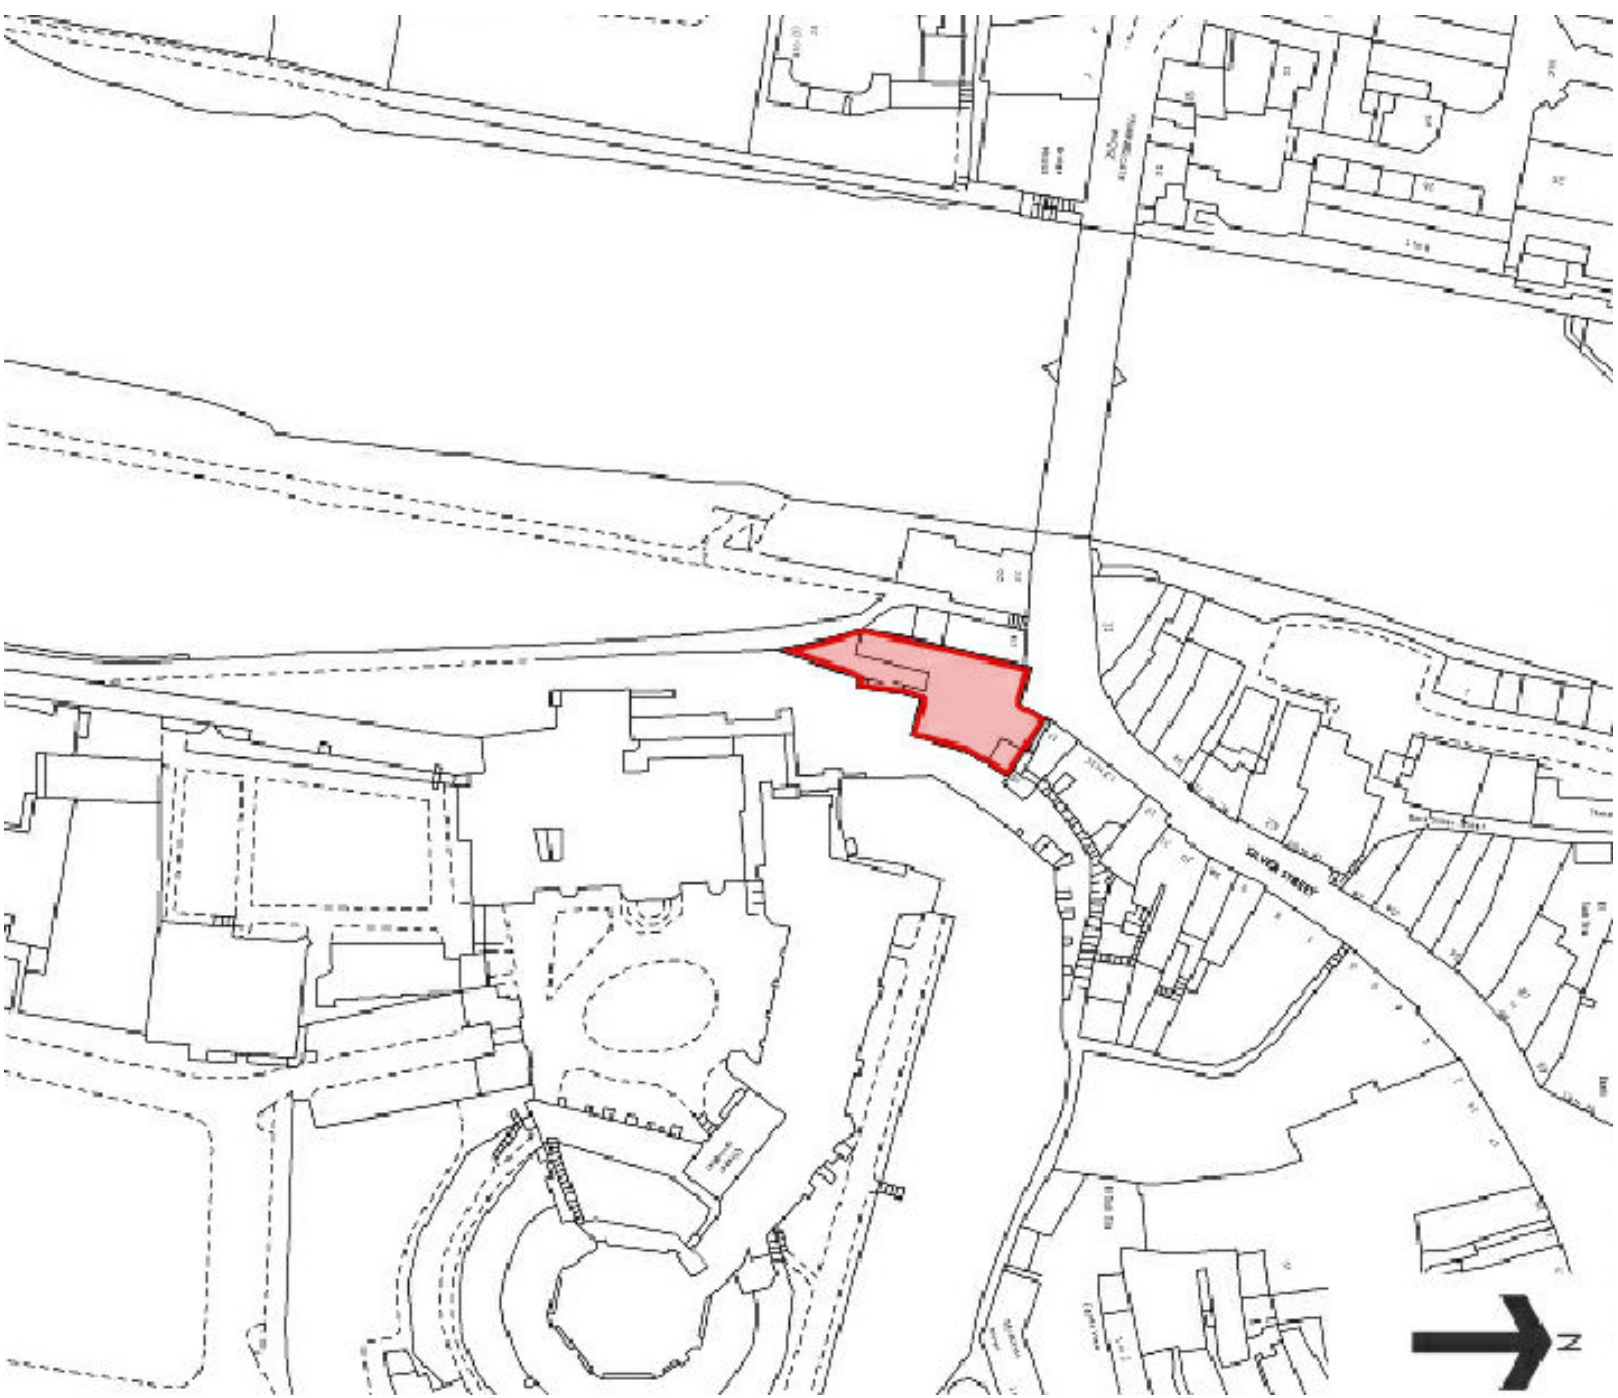

20029/2521/01
 SITE LOCATION PLAN
 1:1250

revision	notes	status	date	author	reviewer
P02	Tender Issue	P	06/01/2021	MB	-
P01	Planning Issue	P	27/08/2020	PMC	MB



Unit 4, Woods pottery, Stepney Bank, Newcastle NE1 2NP
 t: (0191) 447 1775
 www.gdlarchitecture.co.uk

Project: 18 Silver Street, Durham.

Drawing: Site Location Plan

Dwg No.	20029-GDL-A1-00-DR-A-0000	D2	P02
1:1250	20029	A3	Preliminary

Do not scale. This drawing is copyright