

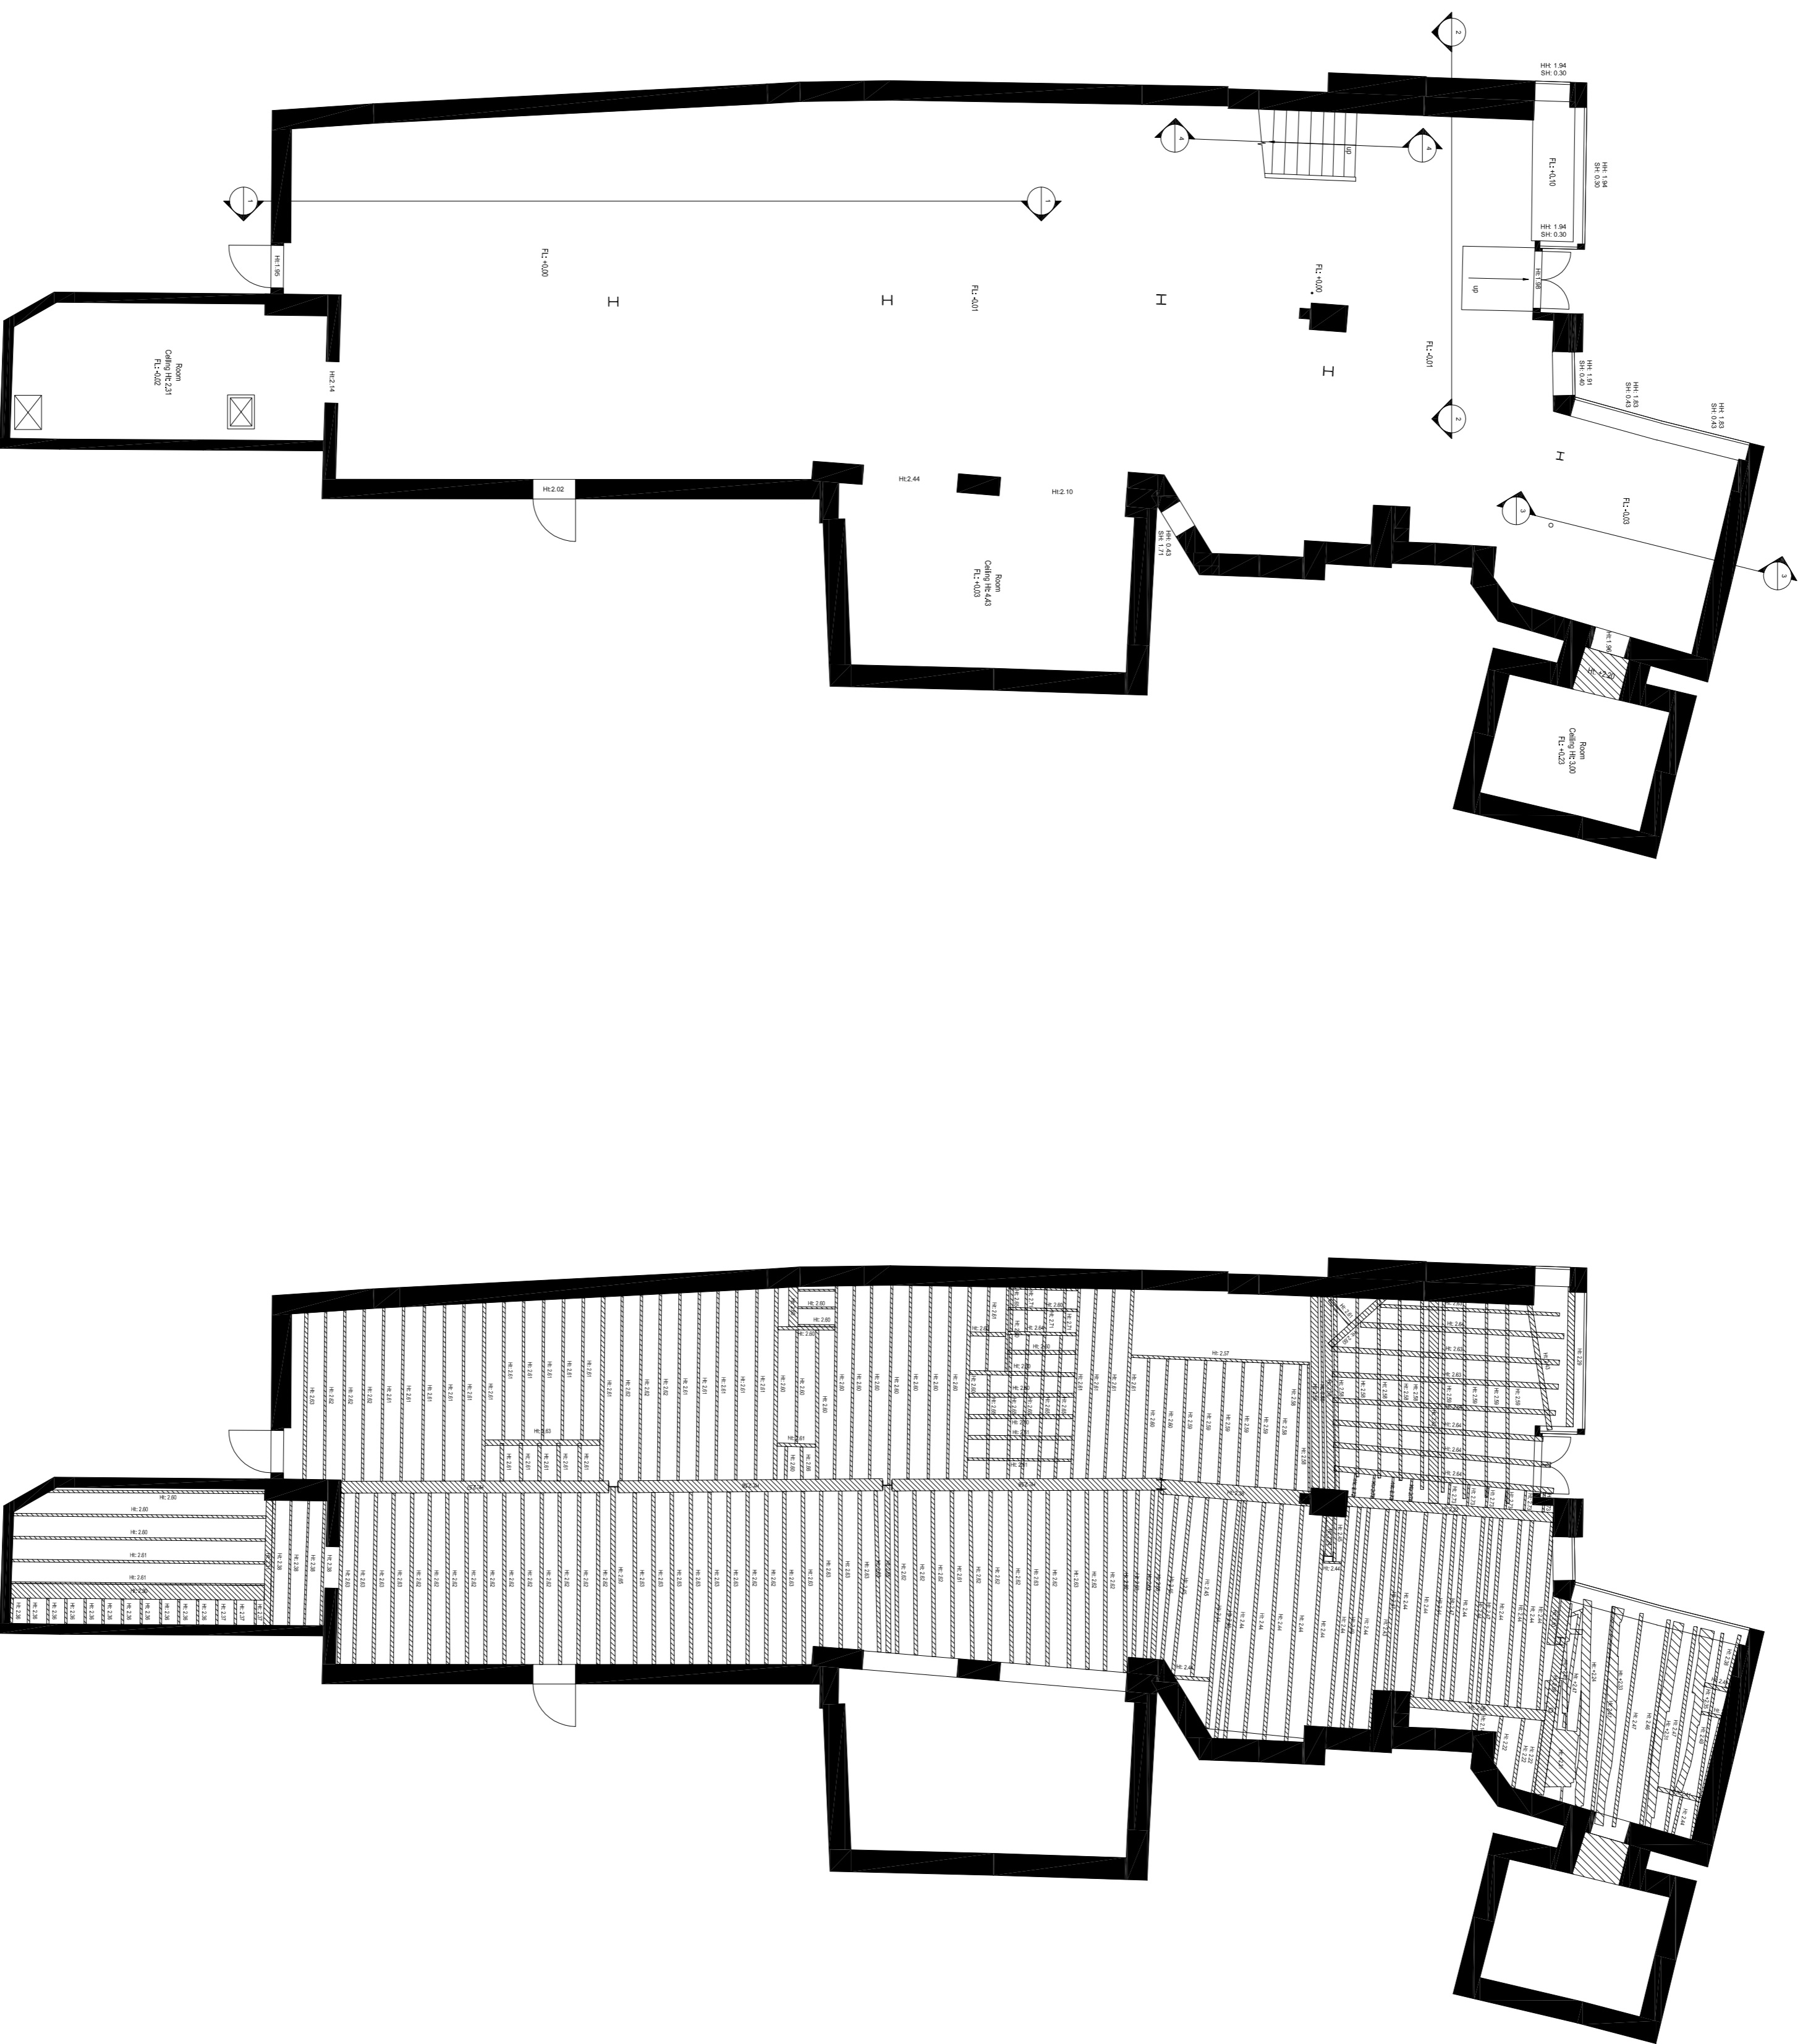
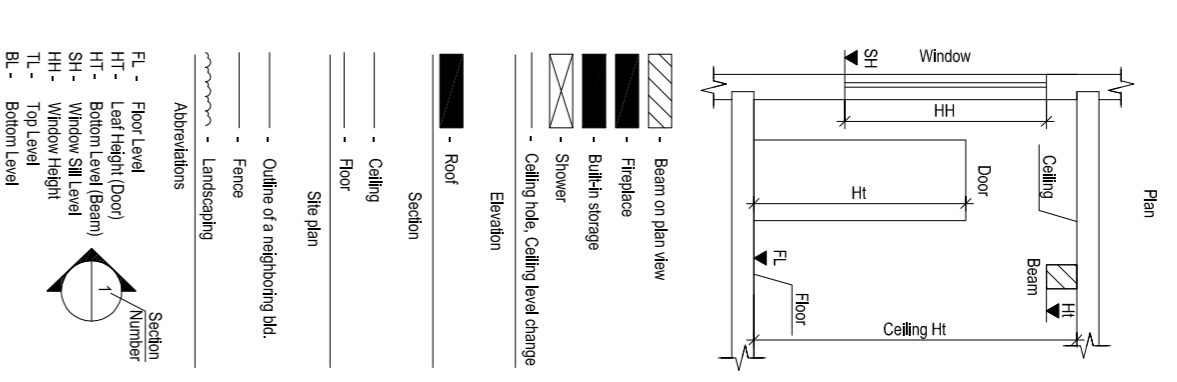


- GENERAL NOTES**
1. This drawing is copyright and must not be reproduced without the consent of GDL Architecture.
 2. All dimensions are in millimeters unless otherwise noted.
 3. Do not scale from this drawing - if in doubt ask.
 4. All construction to be checked on site prior to commencement of work or preparation of shop fabrication drawings.
 5. The contractor shall report any discrepancies in information in writing to the design team at the earliest opportunity.
 6. This drawing is to be read in conjunction with the following relevant information:
 - 1) All architect, structural and services engineer's drawings and specifications.
 - 2) All CDM information including design risk assessments.

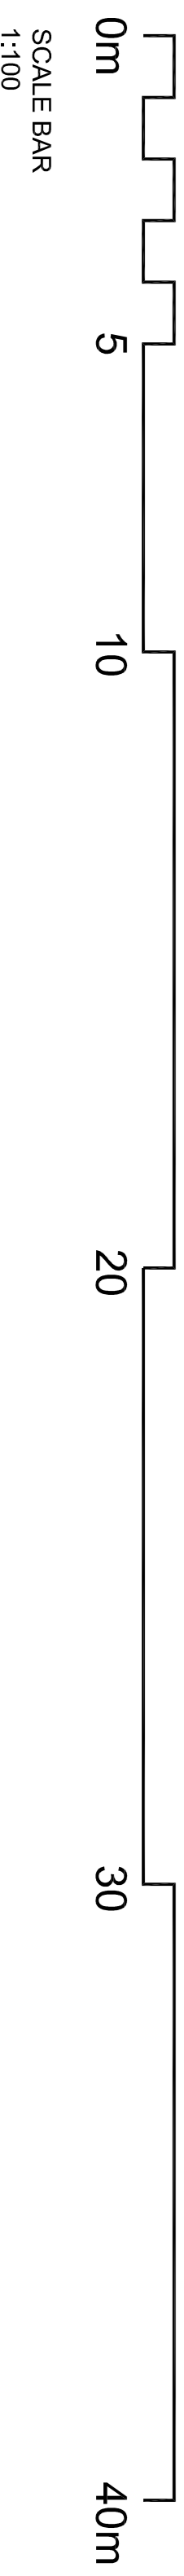

20029/00/DR-A-01/00/01
EXISTING LEVEL 0 PLAN
1:100

20029/00/DR-A-01/00/02
EXISTING LEVEL 0 PLAN - REFLECTED CEILING
1:100

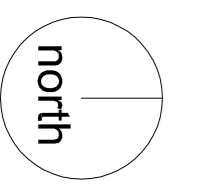

revision	notes	status	date	author	reviewer
P01	Tender Issue.	P	08/01/2021	MB	

gdlarchitecture

Unit 4, Woods Pottery, Stepney Bank, Newcastle NE1 2PN
t: (0)91 447 1775 www.gdlarchitecture.co.uk
Project: 18 SILVER STREET, DURHAM.

Drawing: EXISTING LEVEL 0 PLAN

Dwg no	20029-GDL-A1-00-DR-A-0100	Status	D2	Rev:	P01
Scale	1:100	Job no.	20 029		
at: date	A1	Status	Preliminary		

Do not scale. This drawing is copyright