

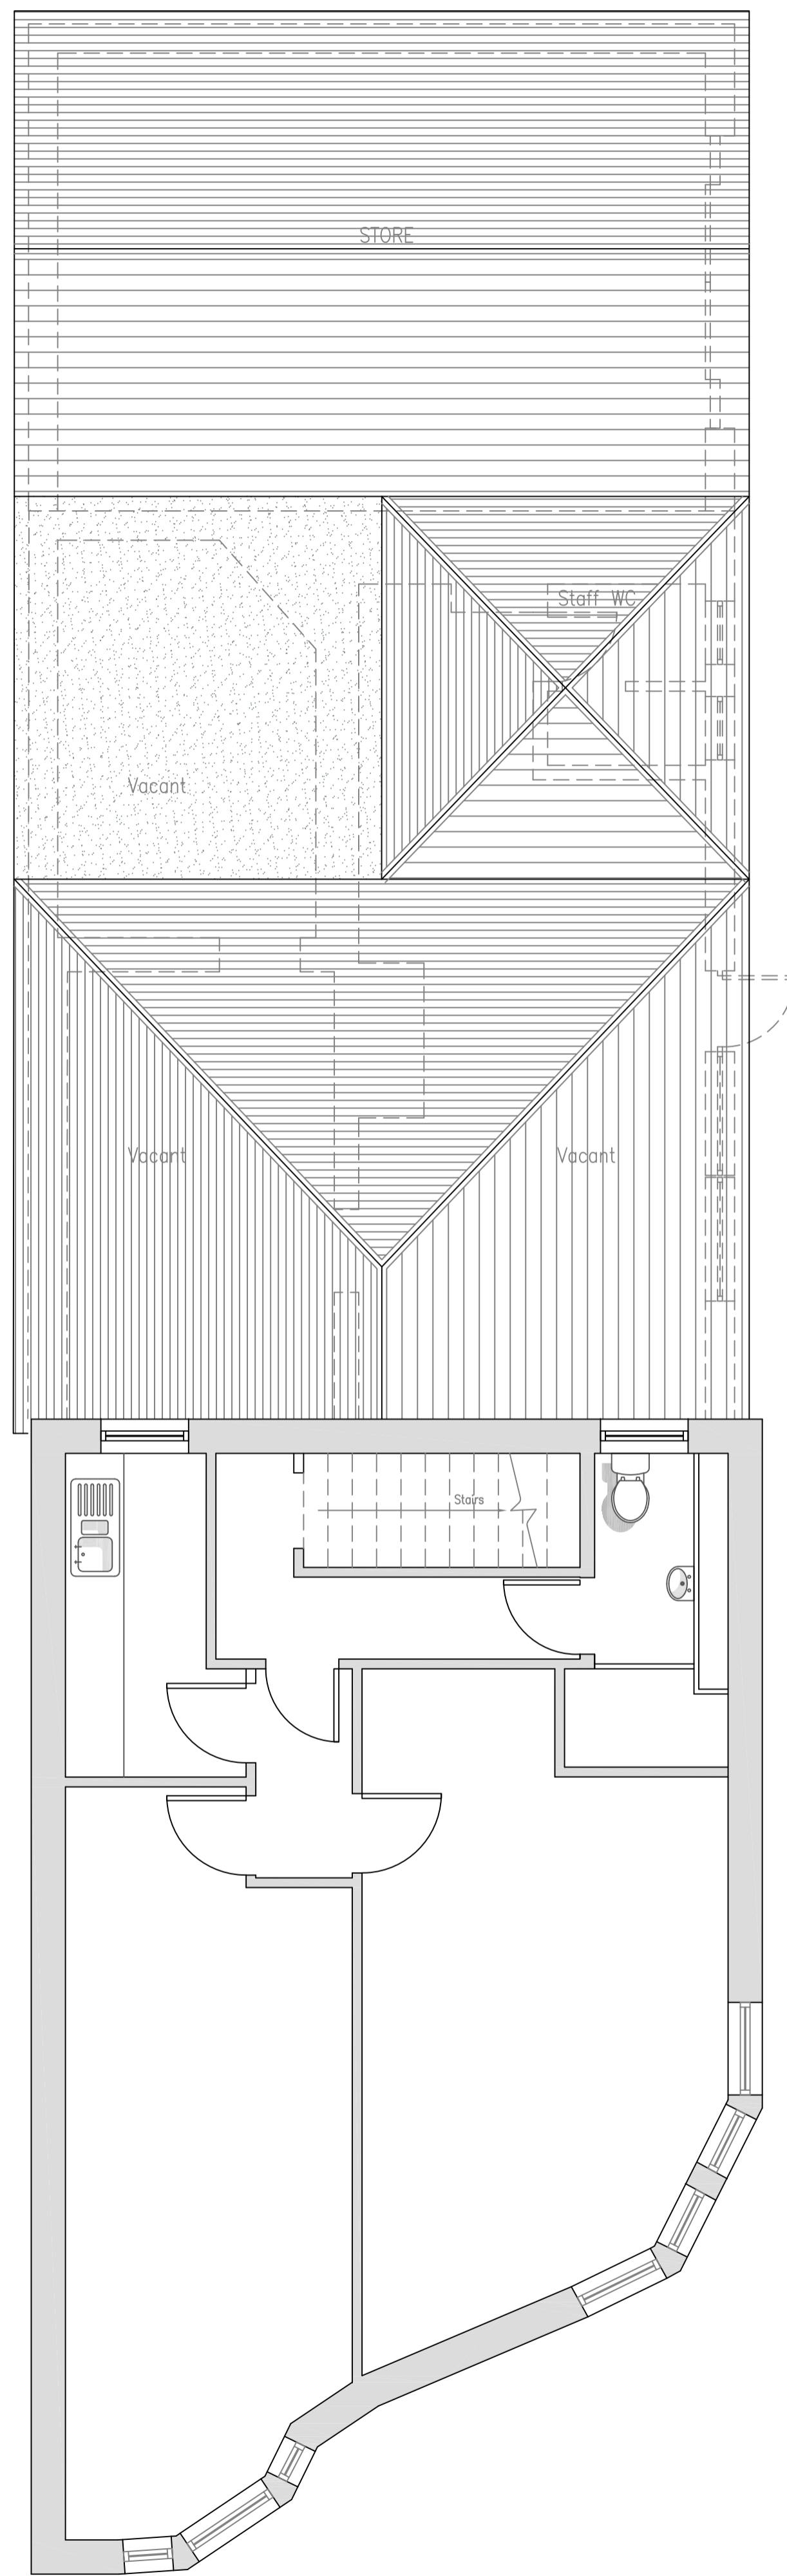




Ground Floor Plan
1:50

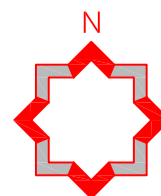


Upper Floor Plan
1:50

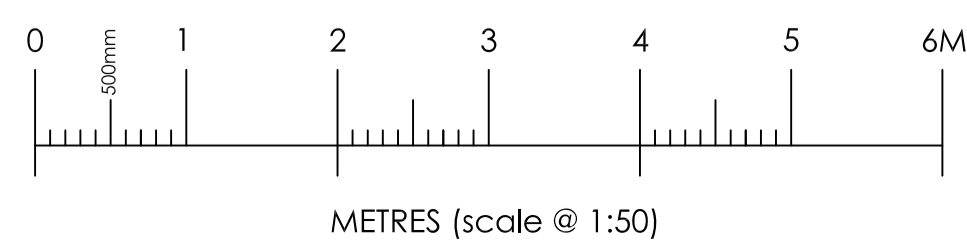


Block Plan
1:200

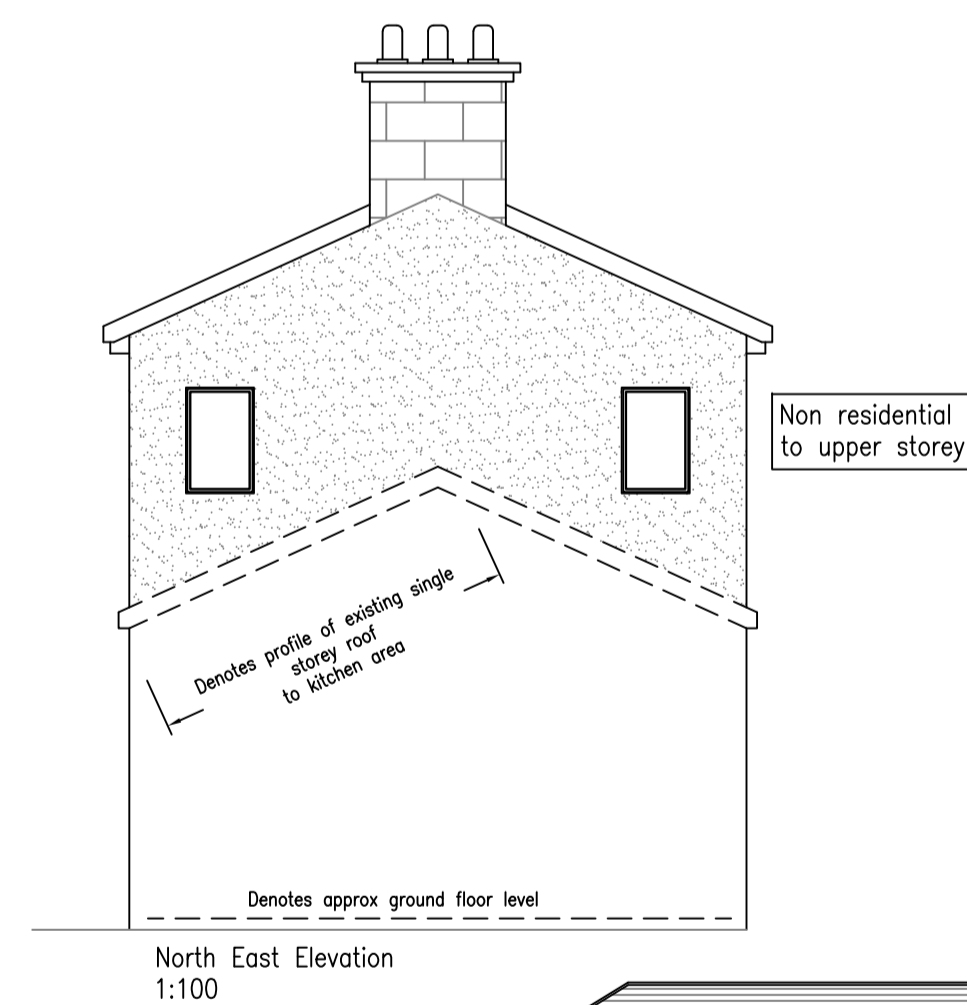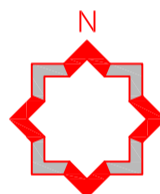



North East Elevation
1:100

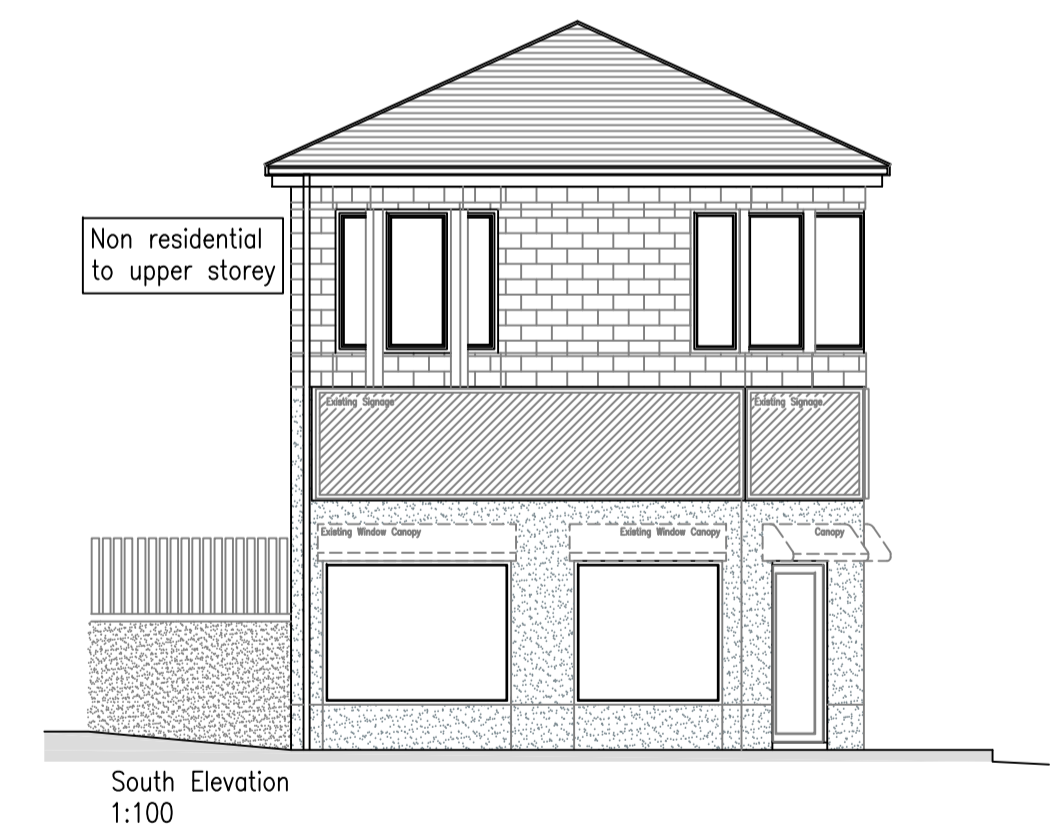

South Elevation
1:100

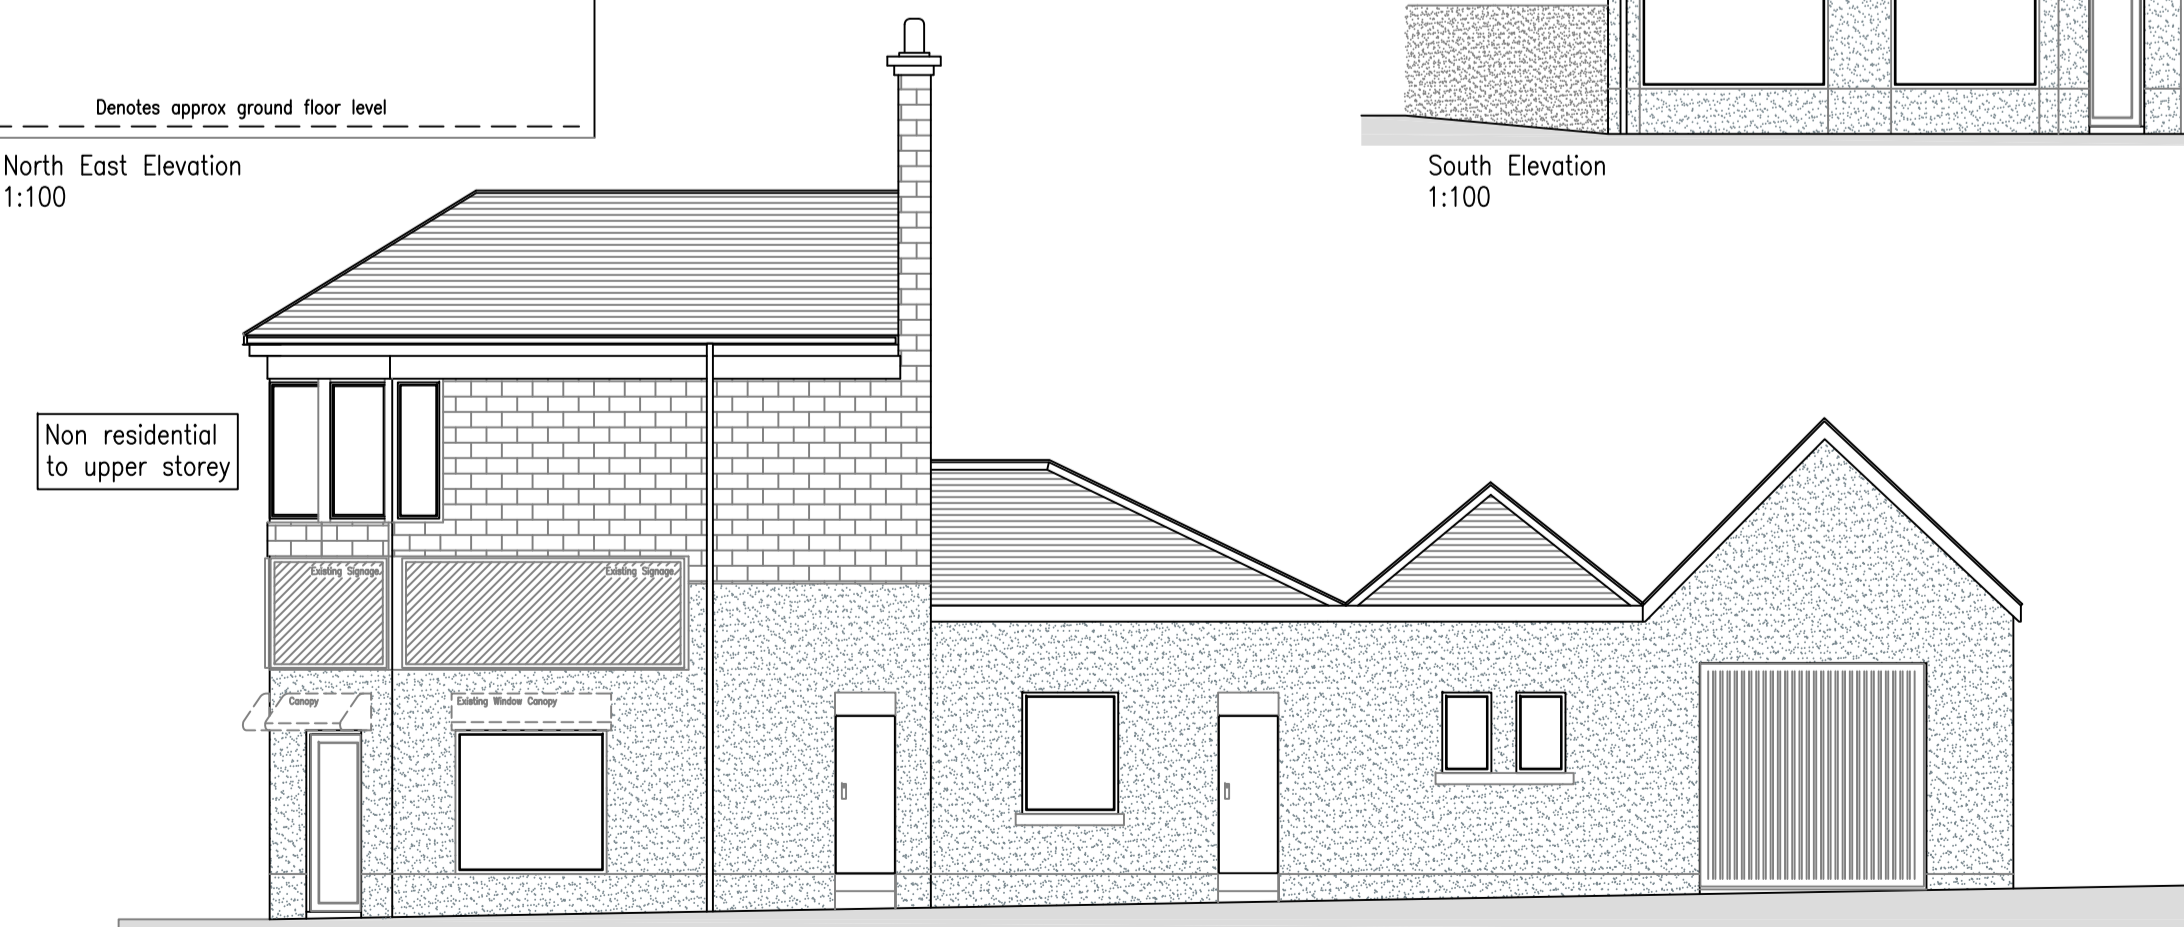

South East Elevation
1:100

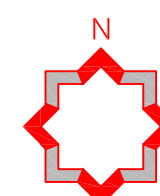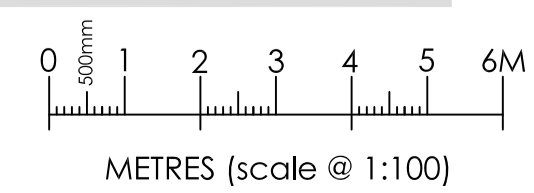

- GENERAL NOTES:
1. This drawing is to be read in conjunction with all relevant engineering drawings and specifications.
 2. All dimensions are in millimetres unless stated otherwise.
 3. The contractor is to verify all dimensions on site and is responsible for the accurate setting-out.
 4. Do not scale from this drawing. All sizes scaled from this drawing will be approximate and should be checked on site by the user. If in doubt ask.

NO	DESCRIPTION	BY	DATE
1	ISSUED FOR PERMIT	DS	15/02/22

Design Solutions Ltd

 International House

 Suite 1/3

 Springfield Boulevard

 Hamilton International Technology Park

 Hamilton

 G72 8BN

 email: david@osdesign.co.uk

Project Name: **PLANNING**

 Proposed change of use to health food restaurant.

 33-37 Main Street, Ballieston, G69 6SQ

Date: 15/02/22