



Ordnance Survey®
 Ukmapcentre.com

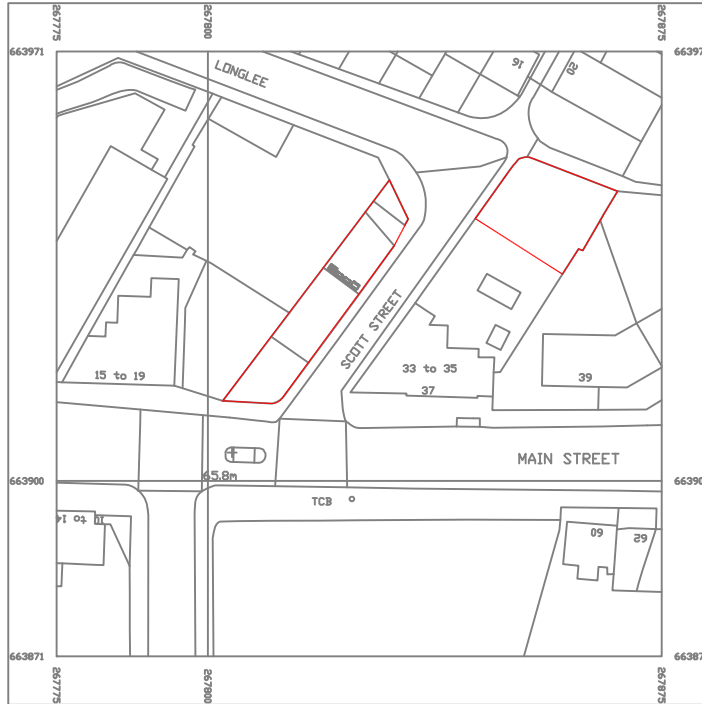

Serial number 191750
 © Crown copyright and database right 2020
 Ordnance Survey licence 100048957
 Reproduction in whole or in part is prohibited
 without the prior permission of Ordnance Survey

OS Location Plan
 1:1250

rev	description	by	date	PLANNING	Project Name	1. This drawing is to be read in conjunction with all relevant engineer's drawings and specification. 2. All dimensions are in millimetres unless stated otherwise. 3. The contractor is to verify all dimensions on site and is responsible for the accurate setting-out.
				International House Suite 1/13 Stanley Boulevard Hamilton International Technology Park Hamilton G72 0BN. Tel: 01698 404840 email: info@osddesign.co.uk	Proposed Change of Use to Health food Resteraunt. 33-37 Main Street, Baillieston, G69 6SQ Drg Title OS Location Plan.	
				 Design Solutions Ltd © OSD Design Solutions Ltd 2021	Project No. 217 Drg No. 00 Rev - Scale 1:1250 Date Feb 22	