



Lord Wandsworth College

Addition of Street Lighting

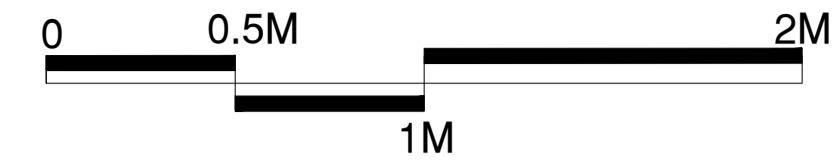

CONSULTANTS
SSL
 Surfacing Standards Limited
 Sports Pitch Consultants
 Office: 2, Emington House,
 London Road, Uppington, LE15 9WY
 01535 401072

1. ALL DIMENSIONS TO BE CHECKED ON SITE PRIOR TO COMMENCEMENT OF WORKS.
 2. THIS DRAWING IS COPYRIGHT TO SURFACING STANDARDS LTD.
 3. ALL PERSONNEL SHOULD BE AWARE OF THE HEALTH AND SAFETY PLAN WHICH IS
 RETAINED IN THE SITE MANAGERS OFFICE.

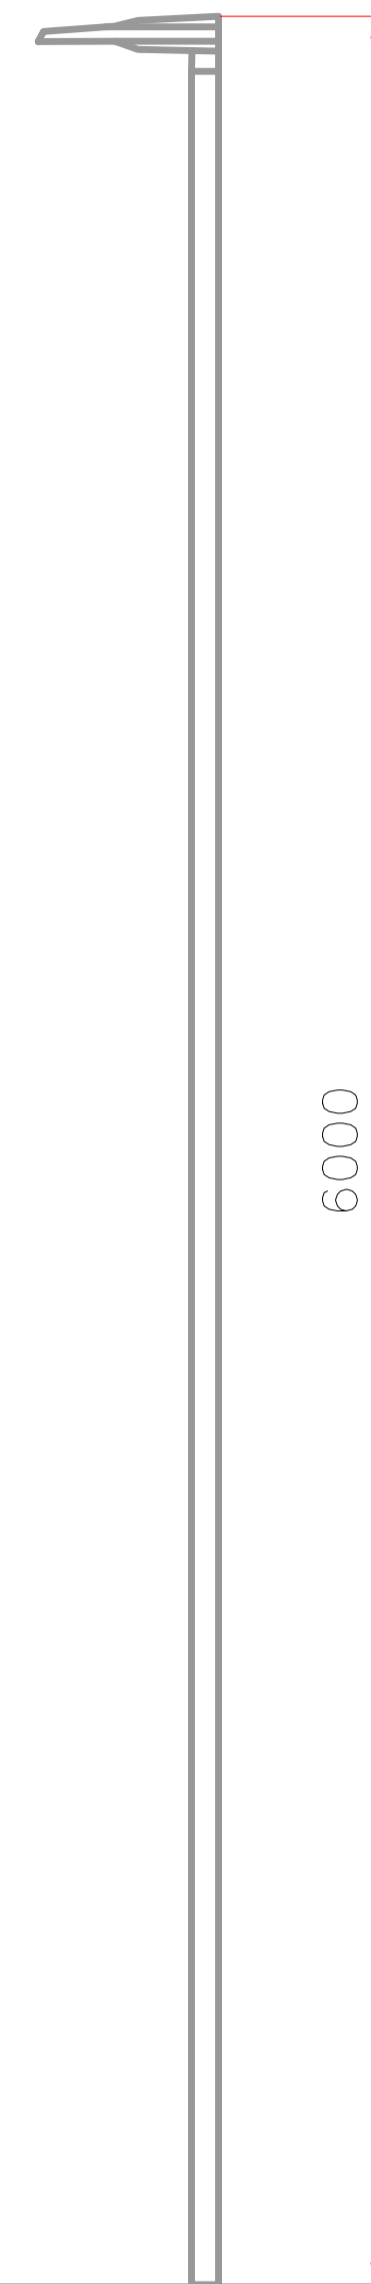

6m High Street Lighting Column

01	PLANNING ISSUE - Removed Do Not Scale	ME	WB	12.05.22
00	PLANNING ISSUE	ME	WB	08.04.22
REV	DESCRIPTION	REV	CK	DATE

SSL
 Surfacing Standards Limited
 SPORTS PITCH CONSULTANTS

AUTHOR
 ME

TITLE
 Lord Wandsworth College
 Addition of Street Lighting
 Proposed Elevation

PROJECT	SCALE	SIZE
SS3035a	1:20	A1
DRAWING No	REVISION	
02	01	