


Do not scale from this drawing. This drawing is the property of Framed Estates Ltd and must not be copied, reproduced or disclosed other than for the purposes of this project.

NB Recent revisions clouded in red on drawing

Revision	Initials	Date
-	-	-

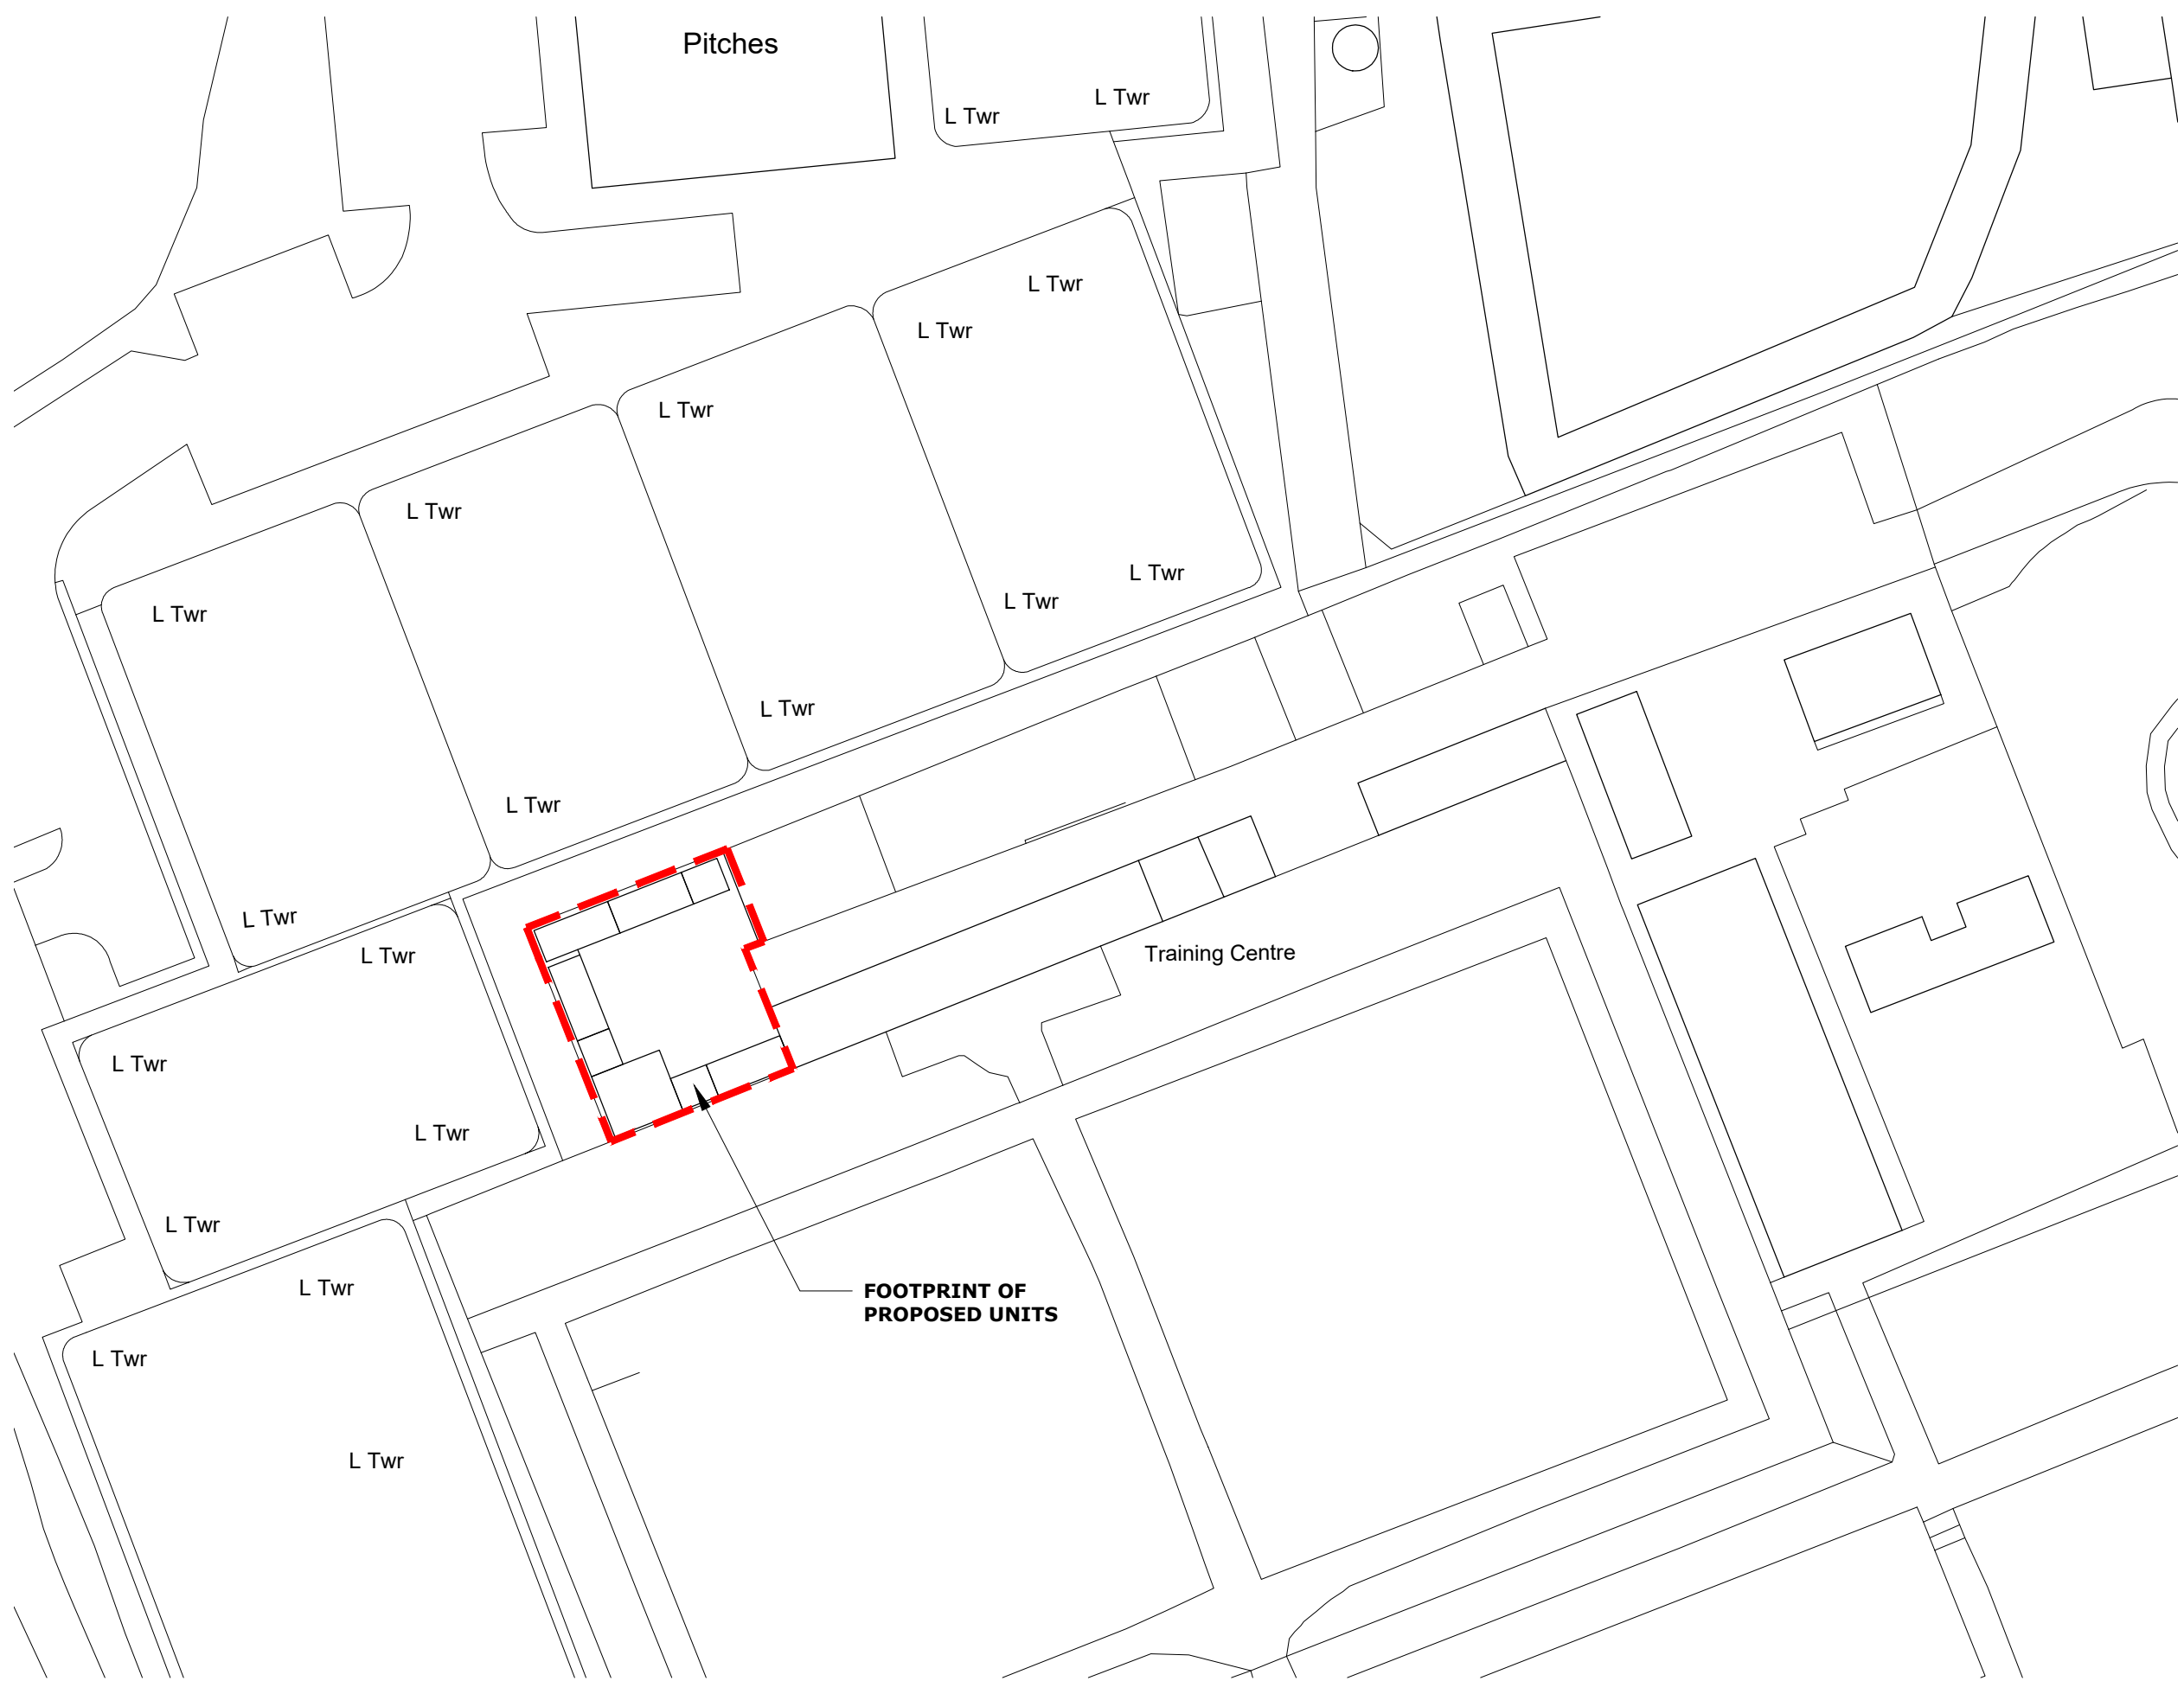

LEGEND

APPLICATION BOUNDARY



FRAMED ESTATES

Project Title	
PROPOSED WORKS FOR YOUNG ENTERPRISE SCOTLAND ROUKEN GLEN COUNTRY PARK GLASGOW G46 7UG	

Drawing Title		A3
PROPOSED BLOCK PLAN		
Date		MAR 2022
Stage		Scale
PLANNING		1:500
Drg No		Drawn
601-AP-102		JM
Rev		Checked
-		SG

**PROPOSED BLOCK PLAN
SCALE 1:500**

