



NOTES

**1. ALL DIMENSIONS IN MILLIMETRES
UNLESS NOTED OTHERWISE.**

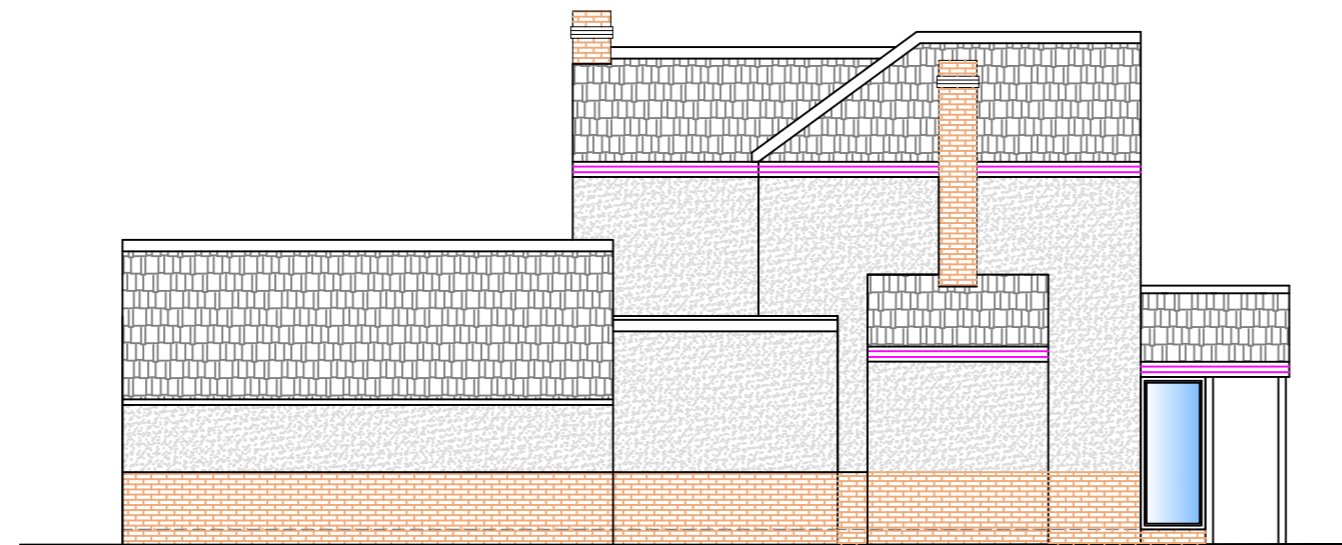

PROPOSED ELEVATION SIDE A
SCALE 1 : 100

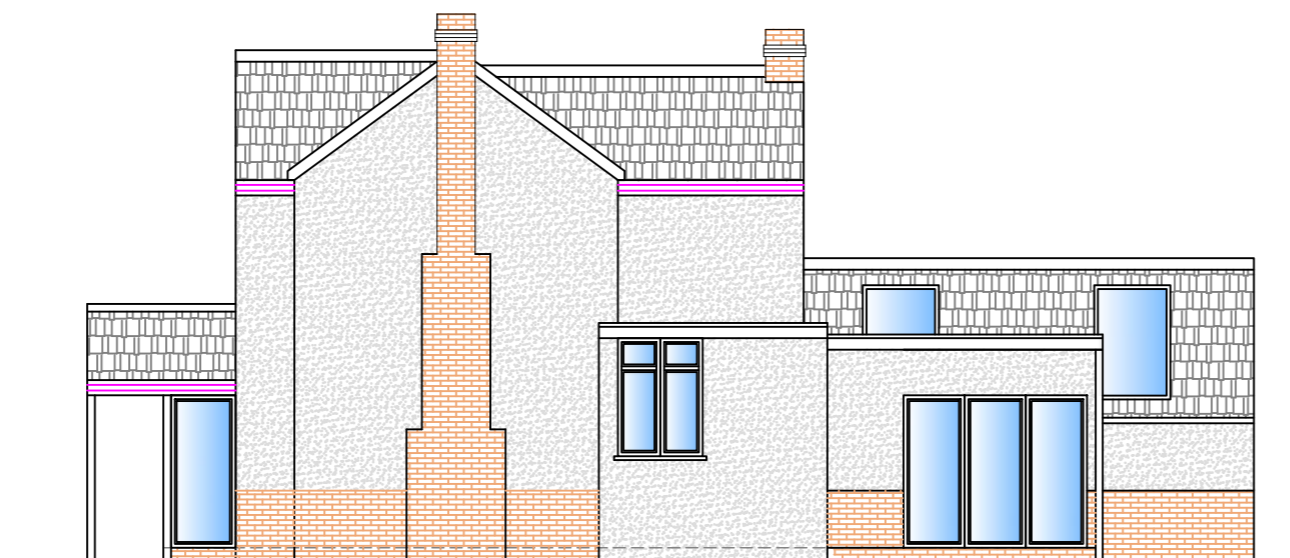

PROPOSED ELEVATION SIDE B
SCALE 1 : 100

project:
**72a HAWKSLEY AVENUE
NEWBOLD - CHESTERFIELD - S40 4TL**

drg. title
**PROPOSED SIDE ELEVATIONS
LAYOUT**

drg. status consultation issue measurement issue
 comment issue tender issue
 construction issue as-built issue

scale: Var. drawn by: OBS approved by: -

date: APRIL - 2022 checked by: -

drg. no **009** rev *

original drawing size A3