



SCALE IN METRES
1 : 500
0 2 4 10m 20m

EXISTING BLOCK PLAN
1:500

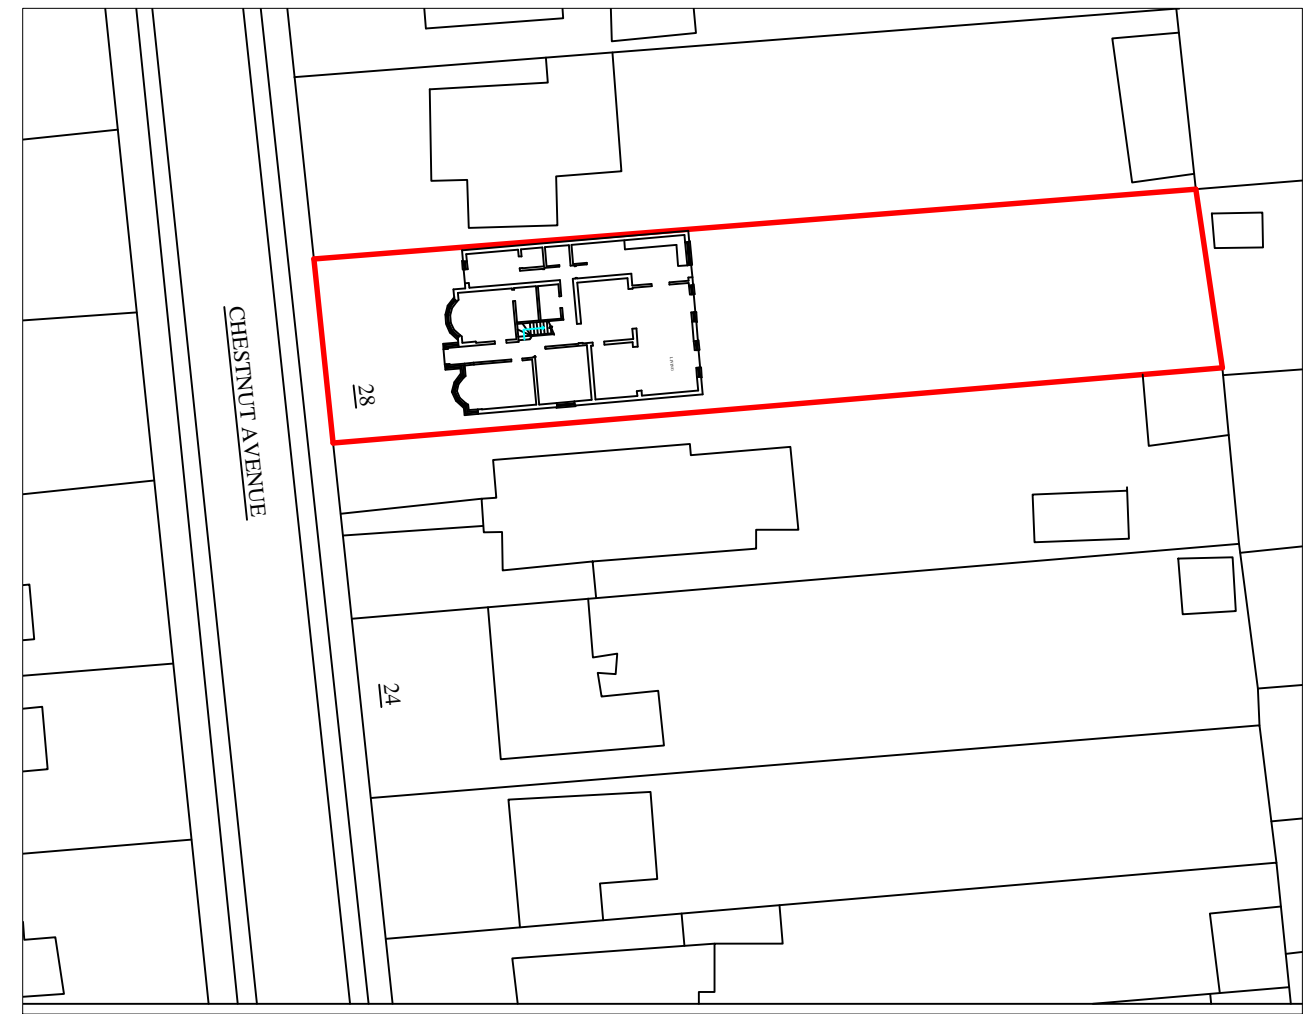


SCALE IN METRES
1 : 500
0 2 4 10m 20m

PROPOSED BLOCK PLAN
1:500

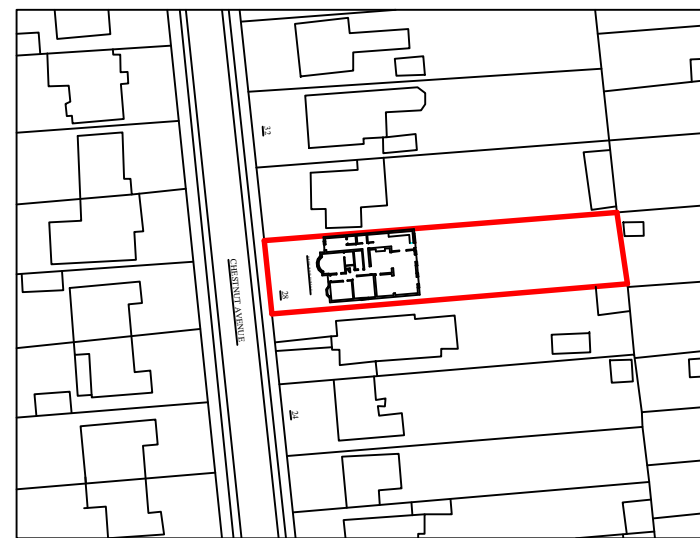

SCALE IN METRES
1 : 1250
0 10m 20m 30m 40m 50m

LOCATION PLAN
1:1250

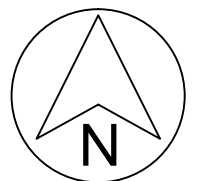

28 Chestnut Ave, Grays,
RM16 2UJ

TITLE:
PROPOSED LOFT
CONVERSION, FRONT PORCH
AND FRONT EXTENSION

SCALE: 1:500, 1:1250@A3

DWG NO CA028/LC/PL06