


ELEVATION

SECTION

pair of softwood panelled doors with rebated meeting stiles and all moulding to match original and adjacent doors, all with painted finish

door linings and architraves to match those of original and adjacent doors

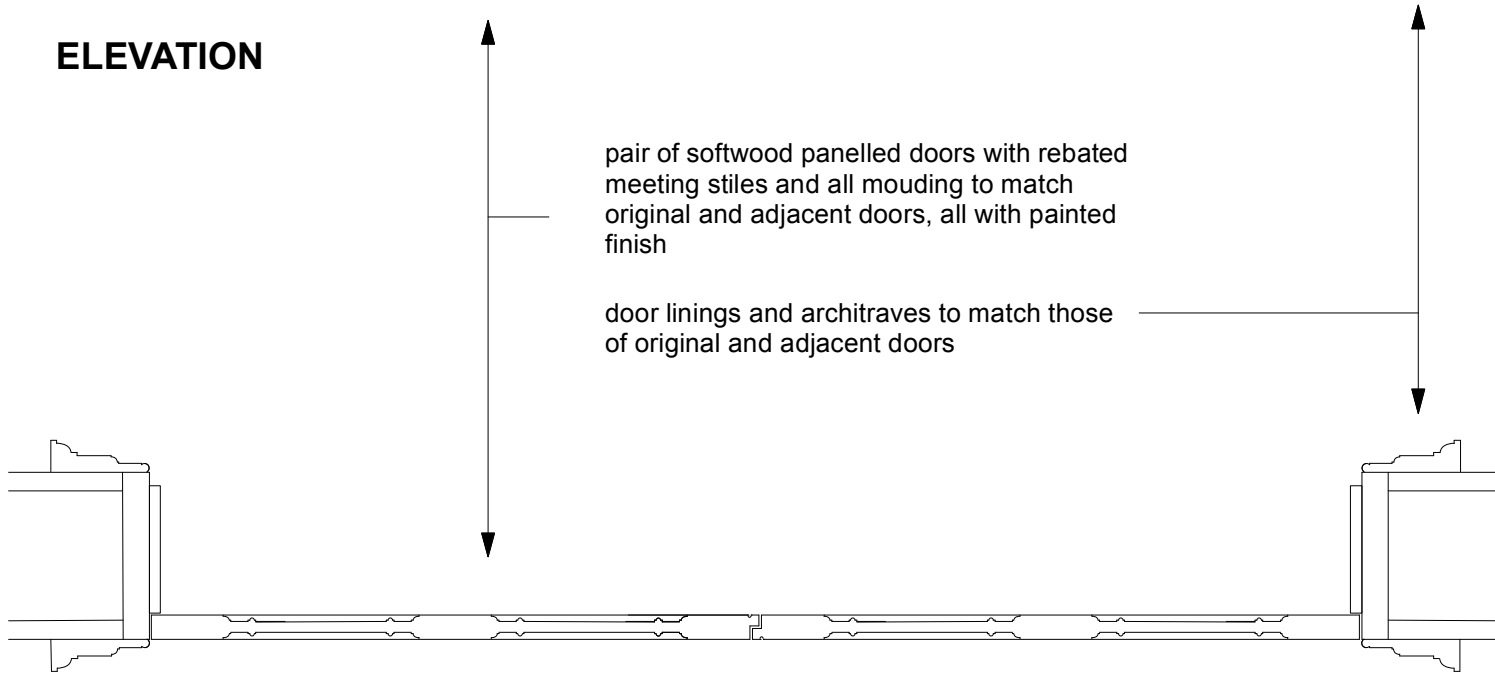

PLAN

