



DENOTES
PROPOSED
DEMOLITION

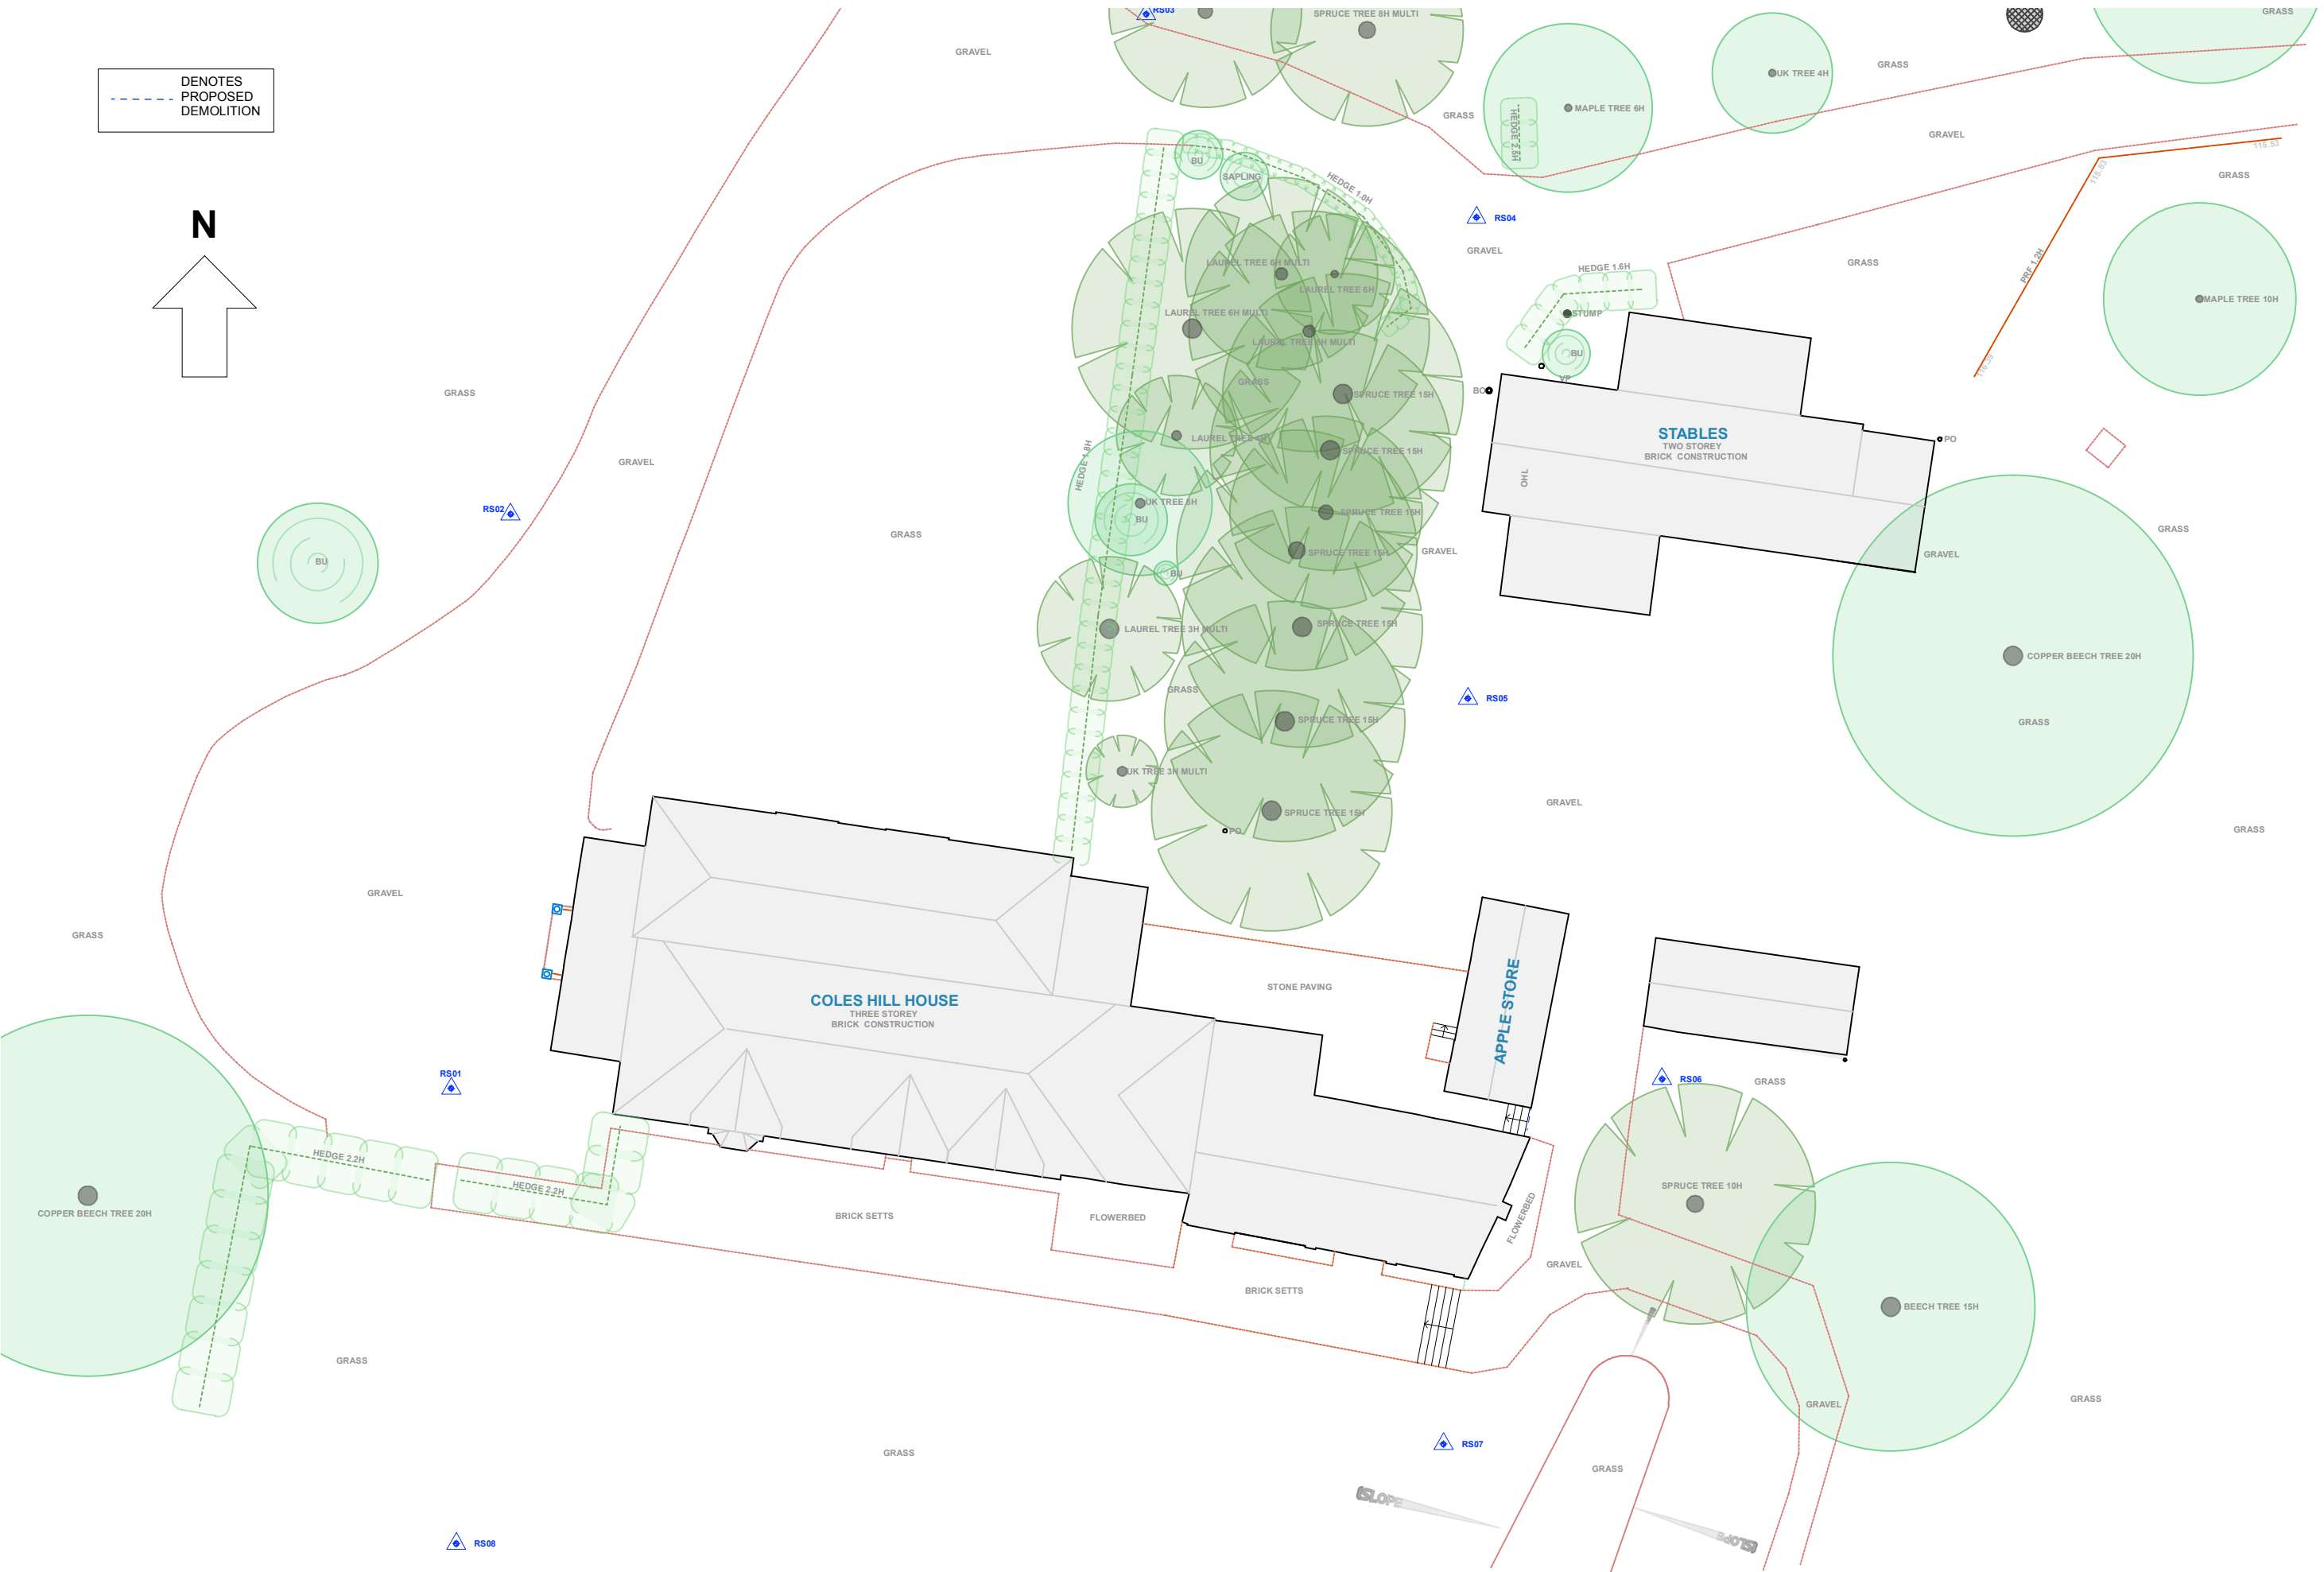

PROJECT 5
ARCHITECTURE LLP
8 Waterson Street
London E2 8HL
T: +44 (0)20 7739 9131
F: +44 (0)20 7739 3687
E: info@p5a.co.uk

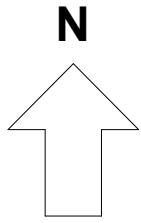

job title
COLES HILL HOUSE, WESTMILL SG9 9LT
drawing
SITE/BLOCK PLAN

scale
1:250 @ A3
date
JULY 2021

drawn
MP
checked
XX

drawing no.
8245 CHW-PAP200