





EXISTING DOOR FOR DINING ROOM G05

**EXISTING DOOR FOR DRAWING ROOM G04
TO BE REPLACED BY PAIR OF PANELLED DOORS**

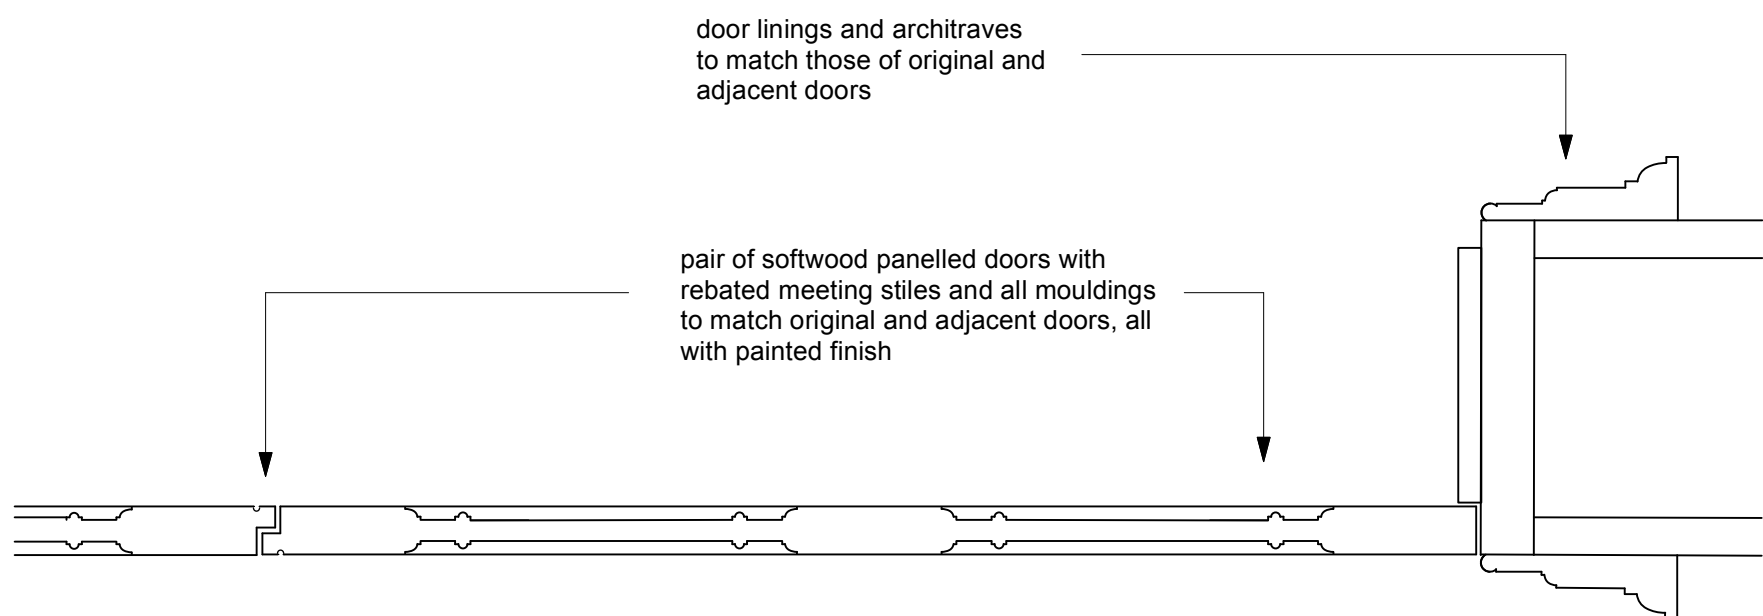

DETAIL

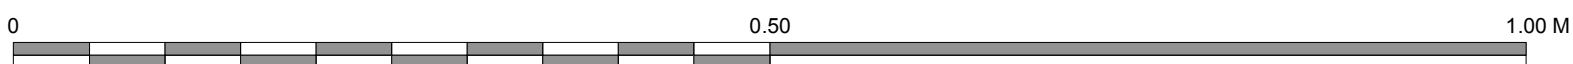

| | | | | | |
|--|--|--|--------------------------|--------------------|---------------------------------------|
| | PROJECT 5 ARCHITECTURE LLP 2A High Street, Barley Royston, Herts SG8 8HZ T: +44 (0)1763 848 428 F: +44 (0)1763 849 072 E: info@p5a.co.uk | job title COLES HILL HOUSE, WESTMILL SG9 9LT | scale 1:5 @ A3 | drawn MP | drawing no. 8245 CHW-PAP251 |
| | drawing NEW INTERNAL PANELLED DOORS FOR G04 - DETAILS | date MAY 2022 | checked XX | | |