


ground floor plan

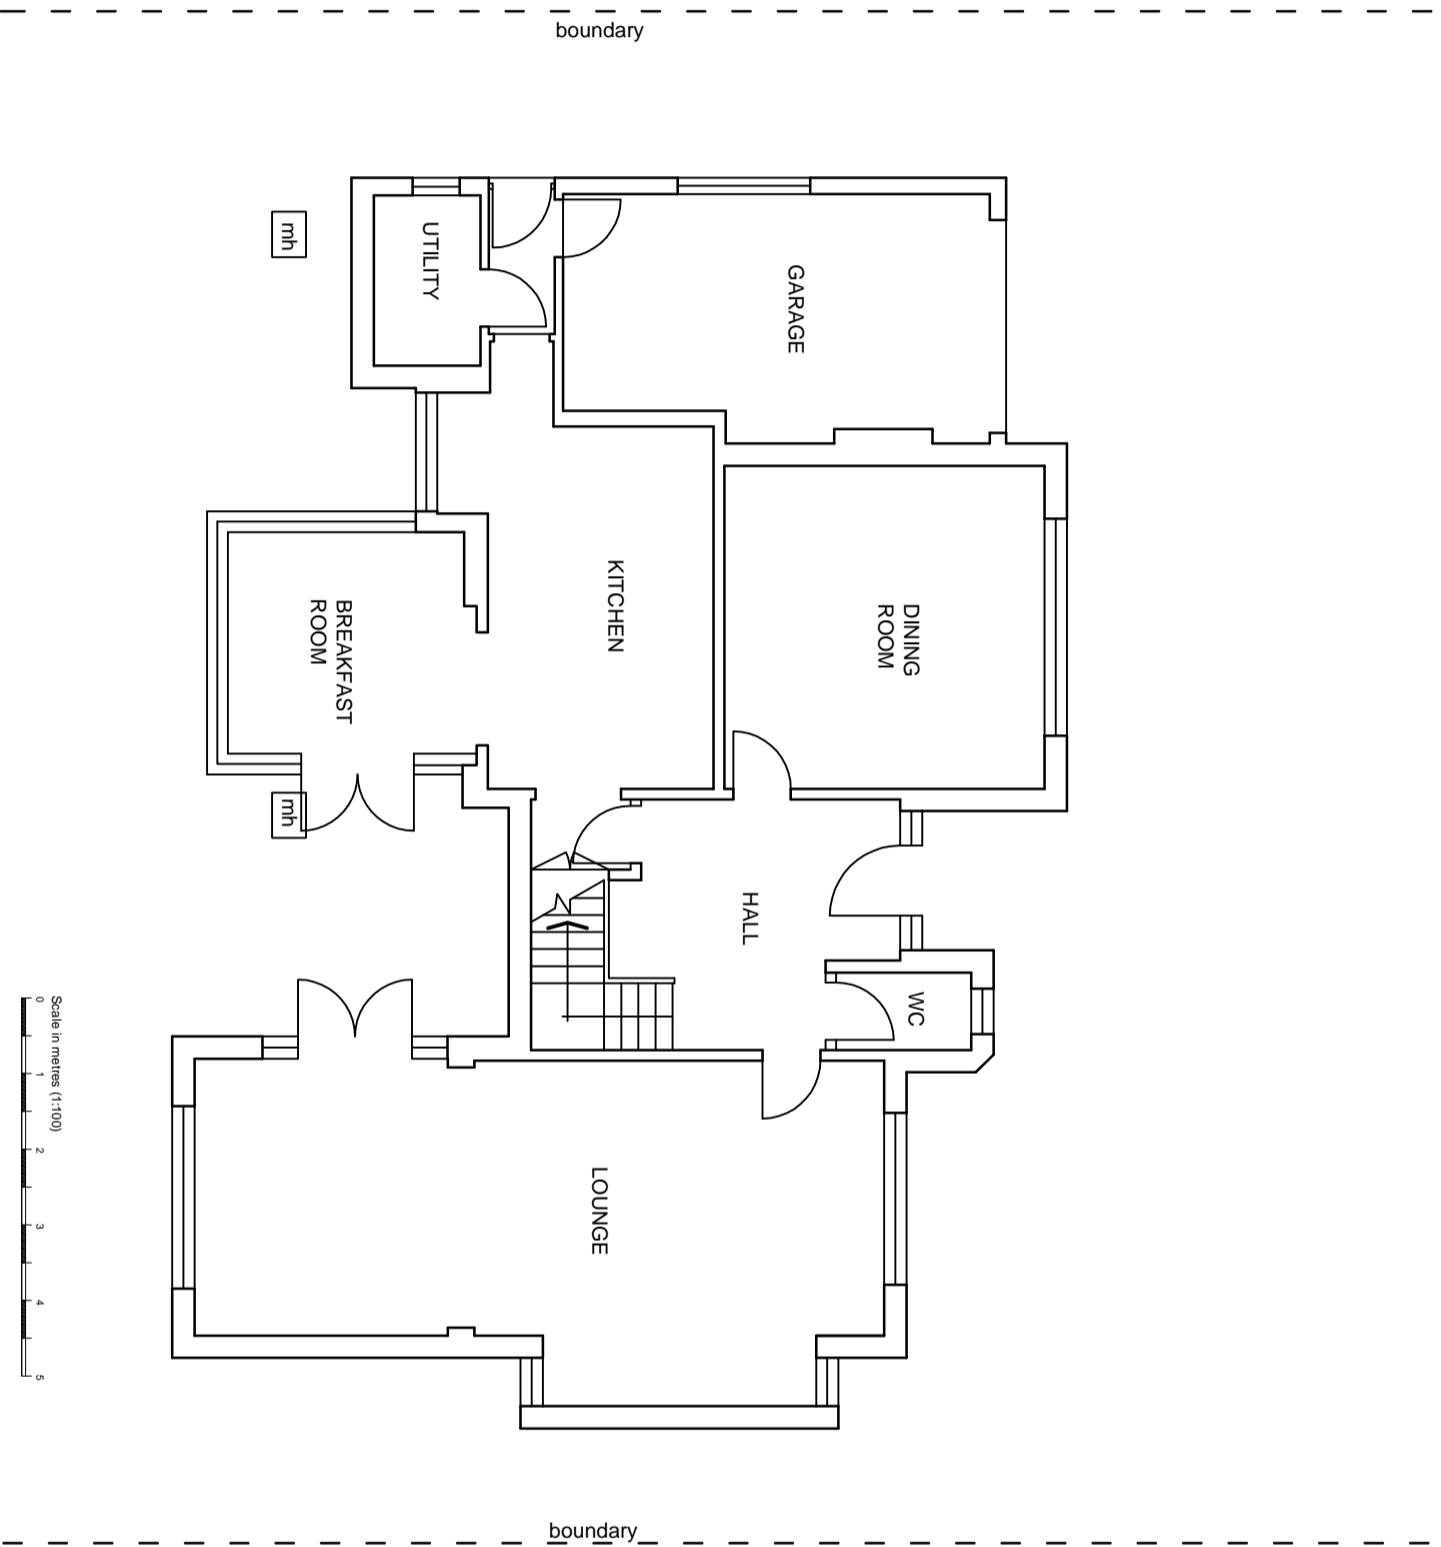

<p>REVISIONS:</p>	<p>PROPOSED EXTENSION</p> <p>9 Lyme Road Disley Stockport SK12 2LL</p>	<p>PLANS AS EXISTING</p>	<p>July 2021</p> <p>1:100</p> <p>2103/02</p>
-------------------	--	---------------------------------	--