


**OS Map**  
Scale 1:500

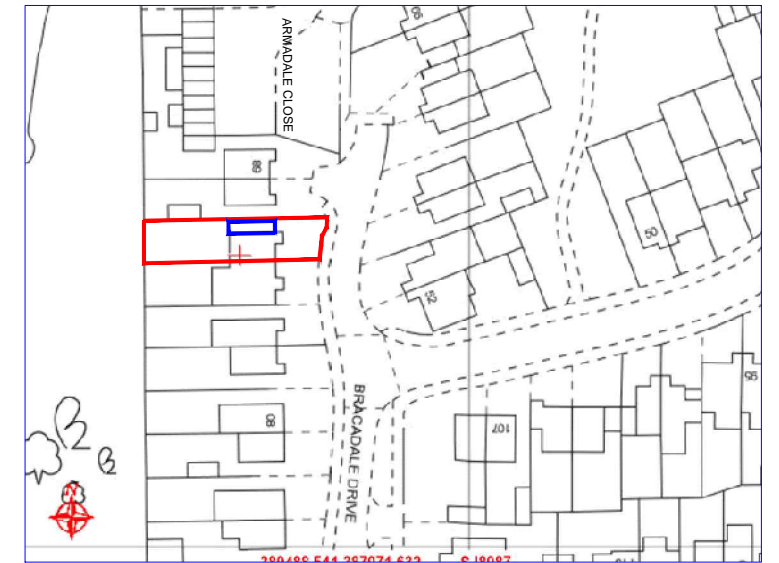

**OS Map**  
Scale 1:1250

Rev	Date	Description
Issued For : INFORMATION PURPOSES ONLY		

Client  
Mr. Adam Smith

Project  
72 Bracadale Drive,  
Stockport, SK3 8RY  
Proposed two storey side extension.

Scheme - Drawing Title  
OS Map

05	Date	04.05.22
Drawing No.	Revision	Scale
		Various @A3

