




PROPOSED FRONT ELEVATION

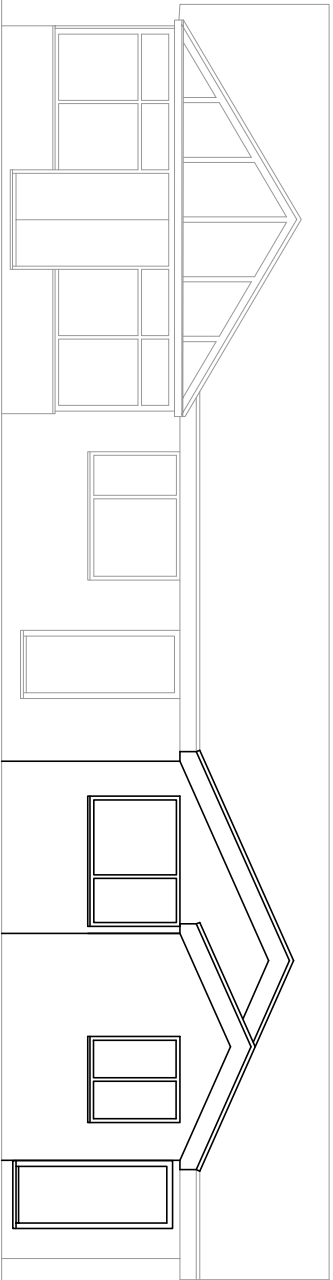

PROPOSED REAR ELEVATION

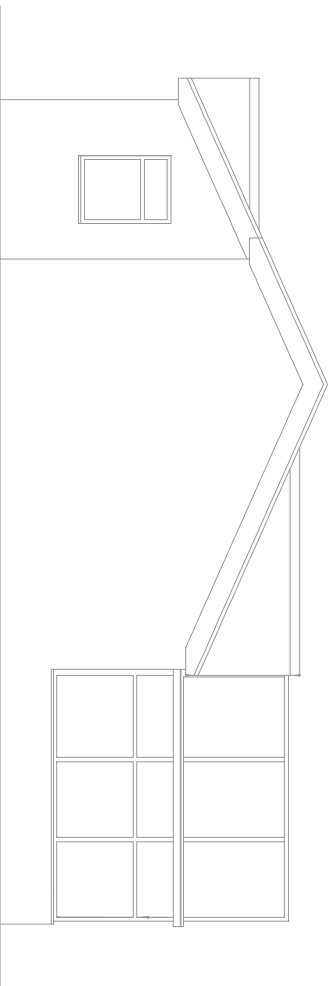


PROPOSED NORTHWEST ELEVATION

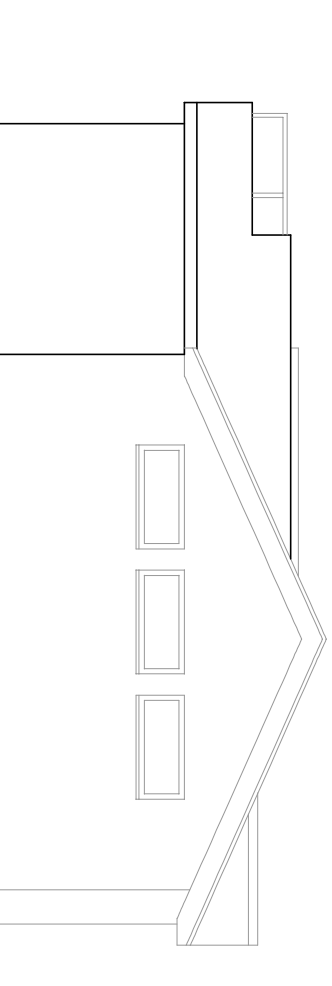

PROPOSED SOUTHEAST ELEVATION

NOTES:

1. Construct new single storey rear extension, to enlarge existing bedroom and create en suite facility.
2. Salvage and re-use roof tiles and brickwork where possible.
3. Any new roof tiles and brickwork to match existing.
4. New windows to match existing.
5. Relocate existing rear garage access.

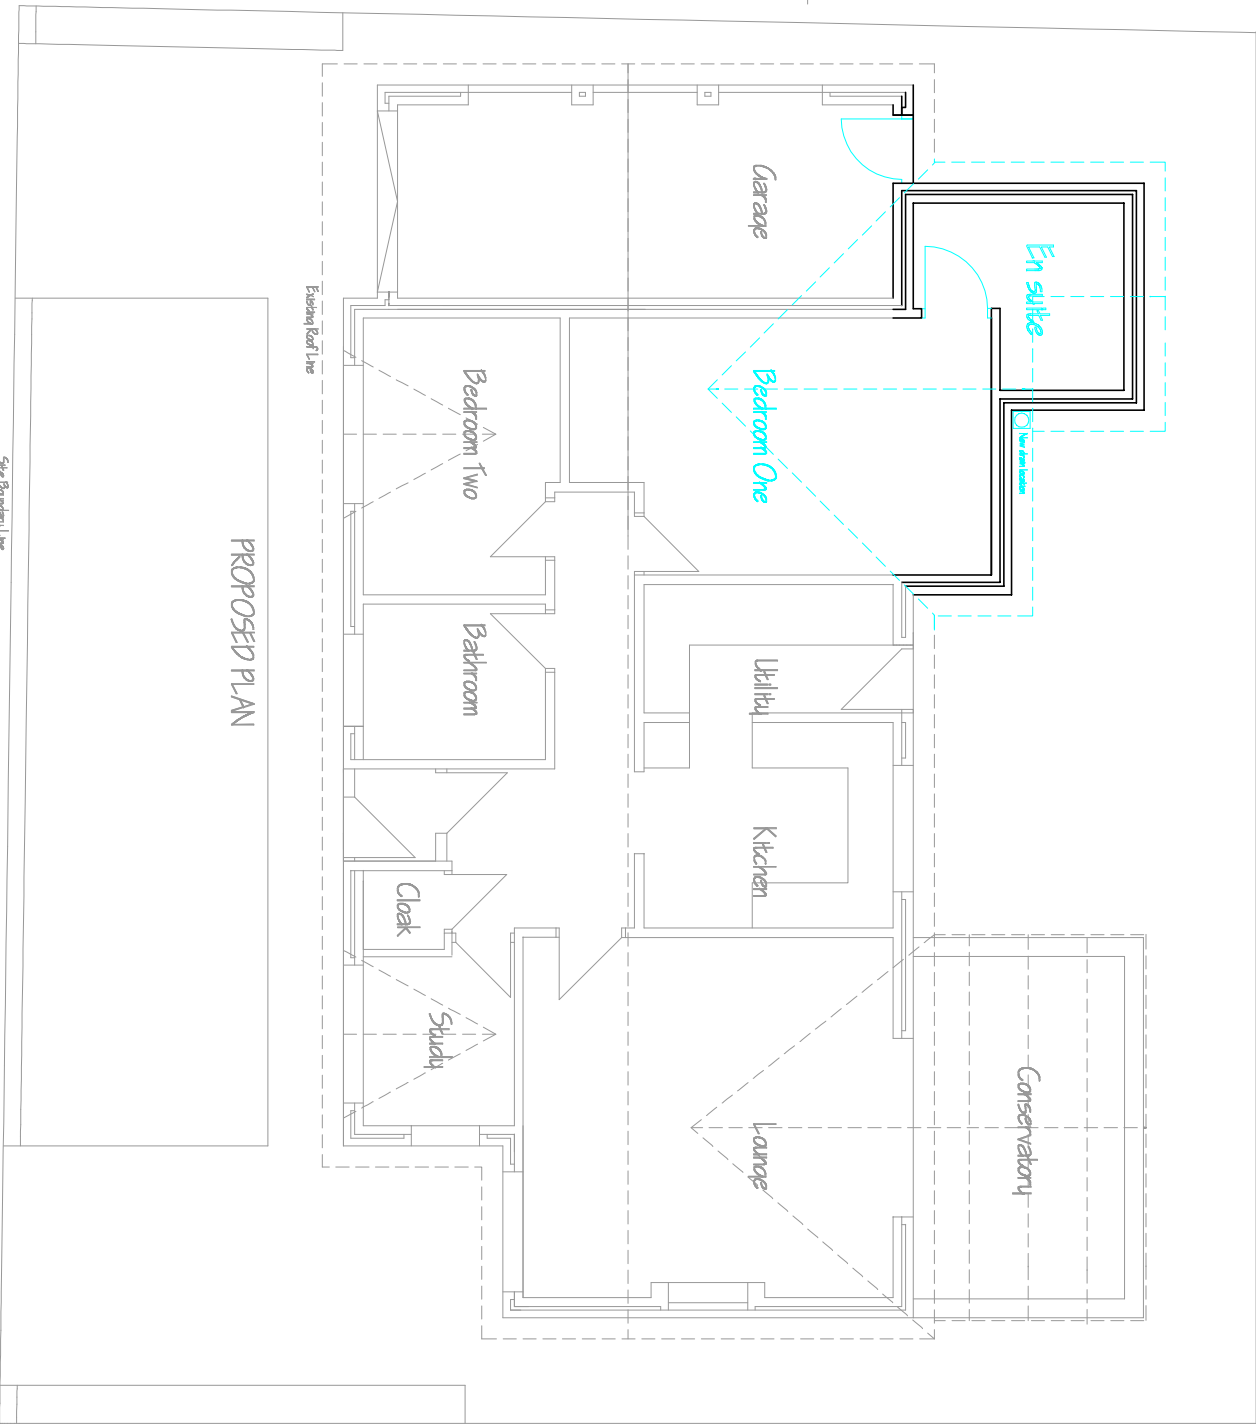

28 QUEENS DRIVE, CHEADLE HILL ME, CHESHIRE, SK8 5DN
Proposed single storey rear extension
Plans and Elevations as Proposed
1:100