


**PROPOSED GROUND FLOOR PLAN  
1:100 @ A3**

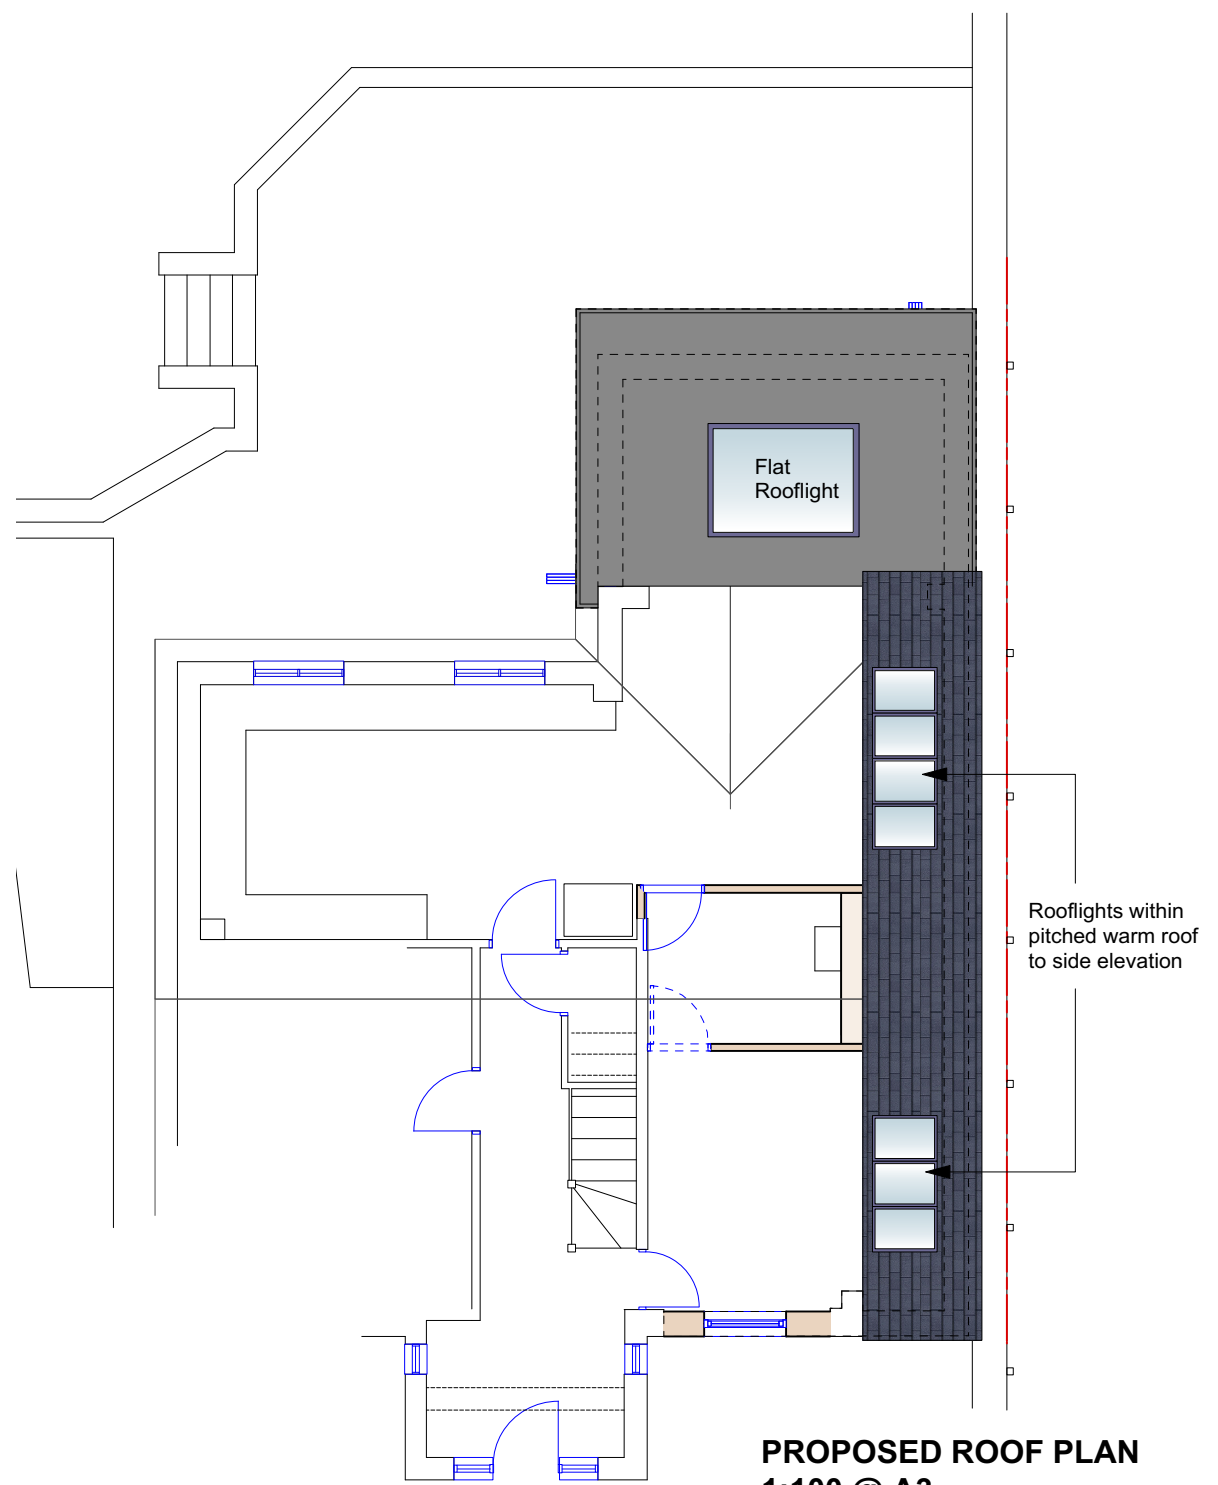

**PROPOSED ROOF PLAN  
1:100 @ A3**

# C.L 03 Proposed Plan

PROJECT	SCALE
<b>9 Heol Ifor Bach, Rhiwbina, Cardiff</b>	<b>1:100 &amp; 1:1250 @ A3</b>
DETAIL	DRG REF
<b>Proposed G.F Plan &amp; Roof Plan</b>	<b>C.L 03</b>