




Proposed rear elevation 1:100

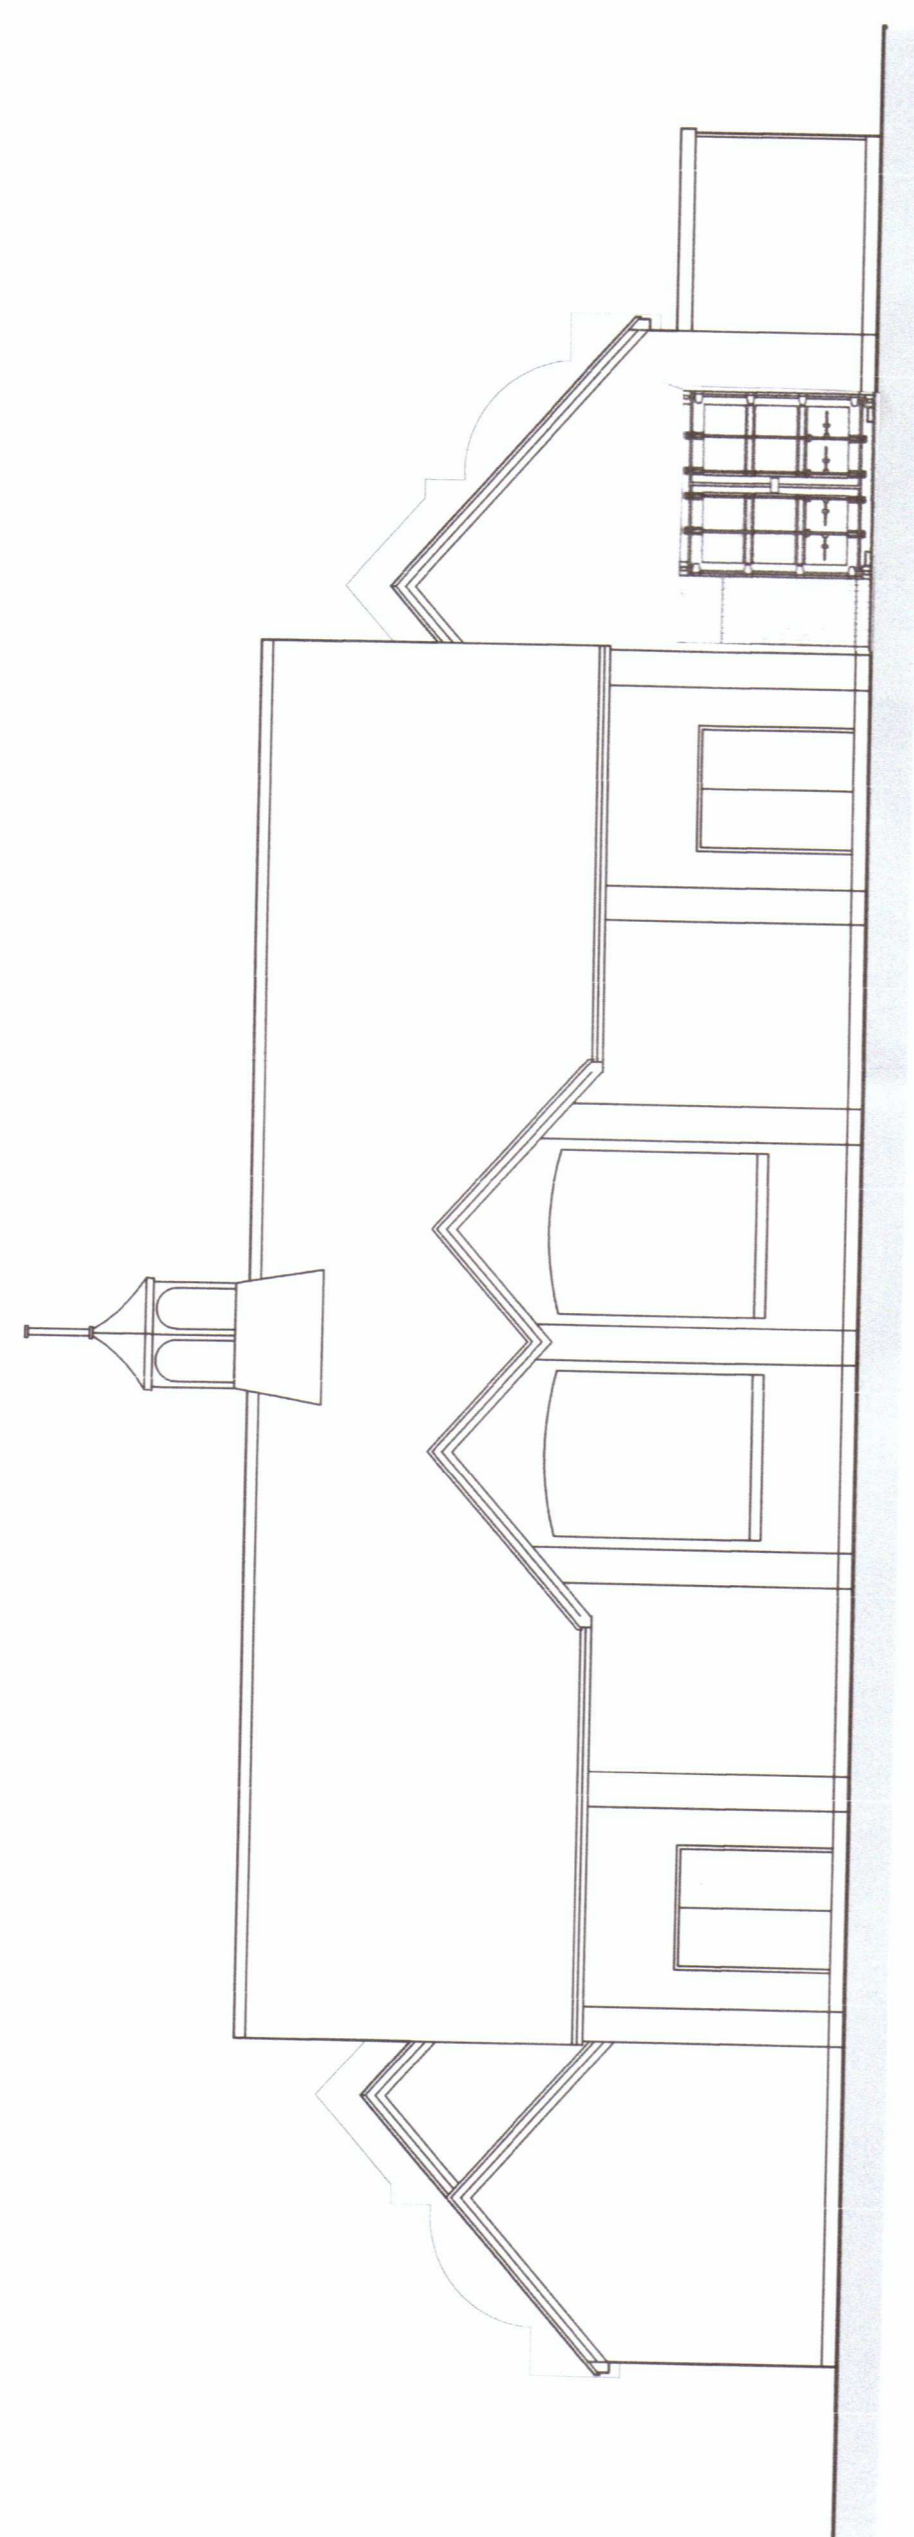


Existing rear elevation 1:100

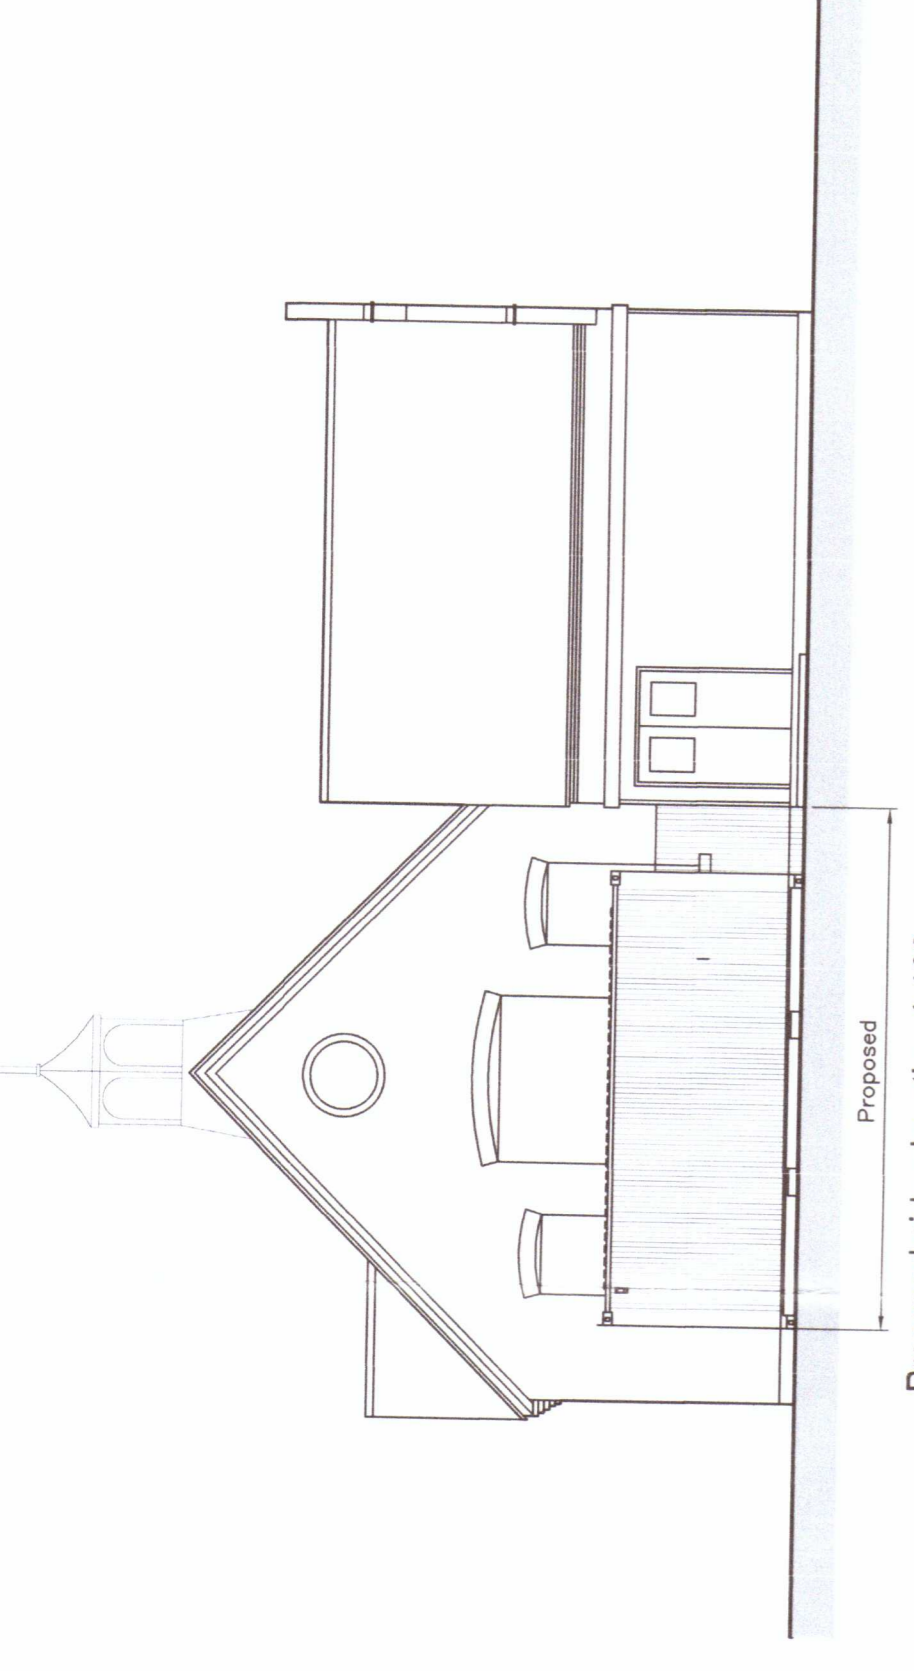


Proposed side elevation 1:100

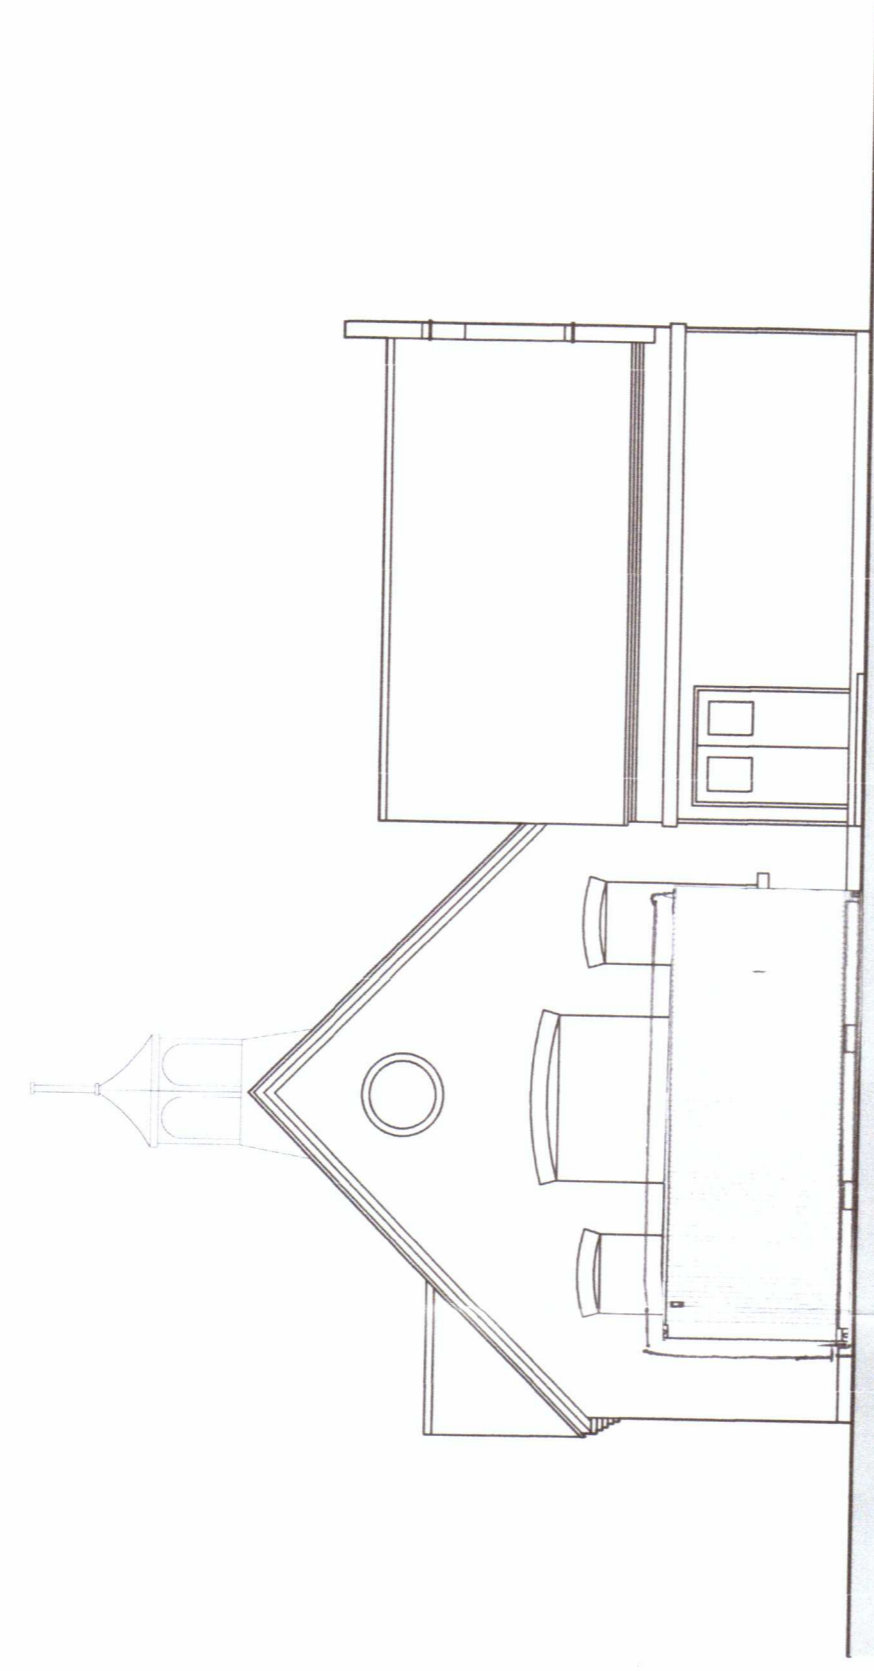


Existing side elevation 1:100

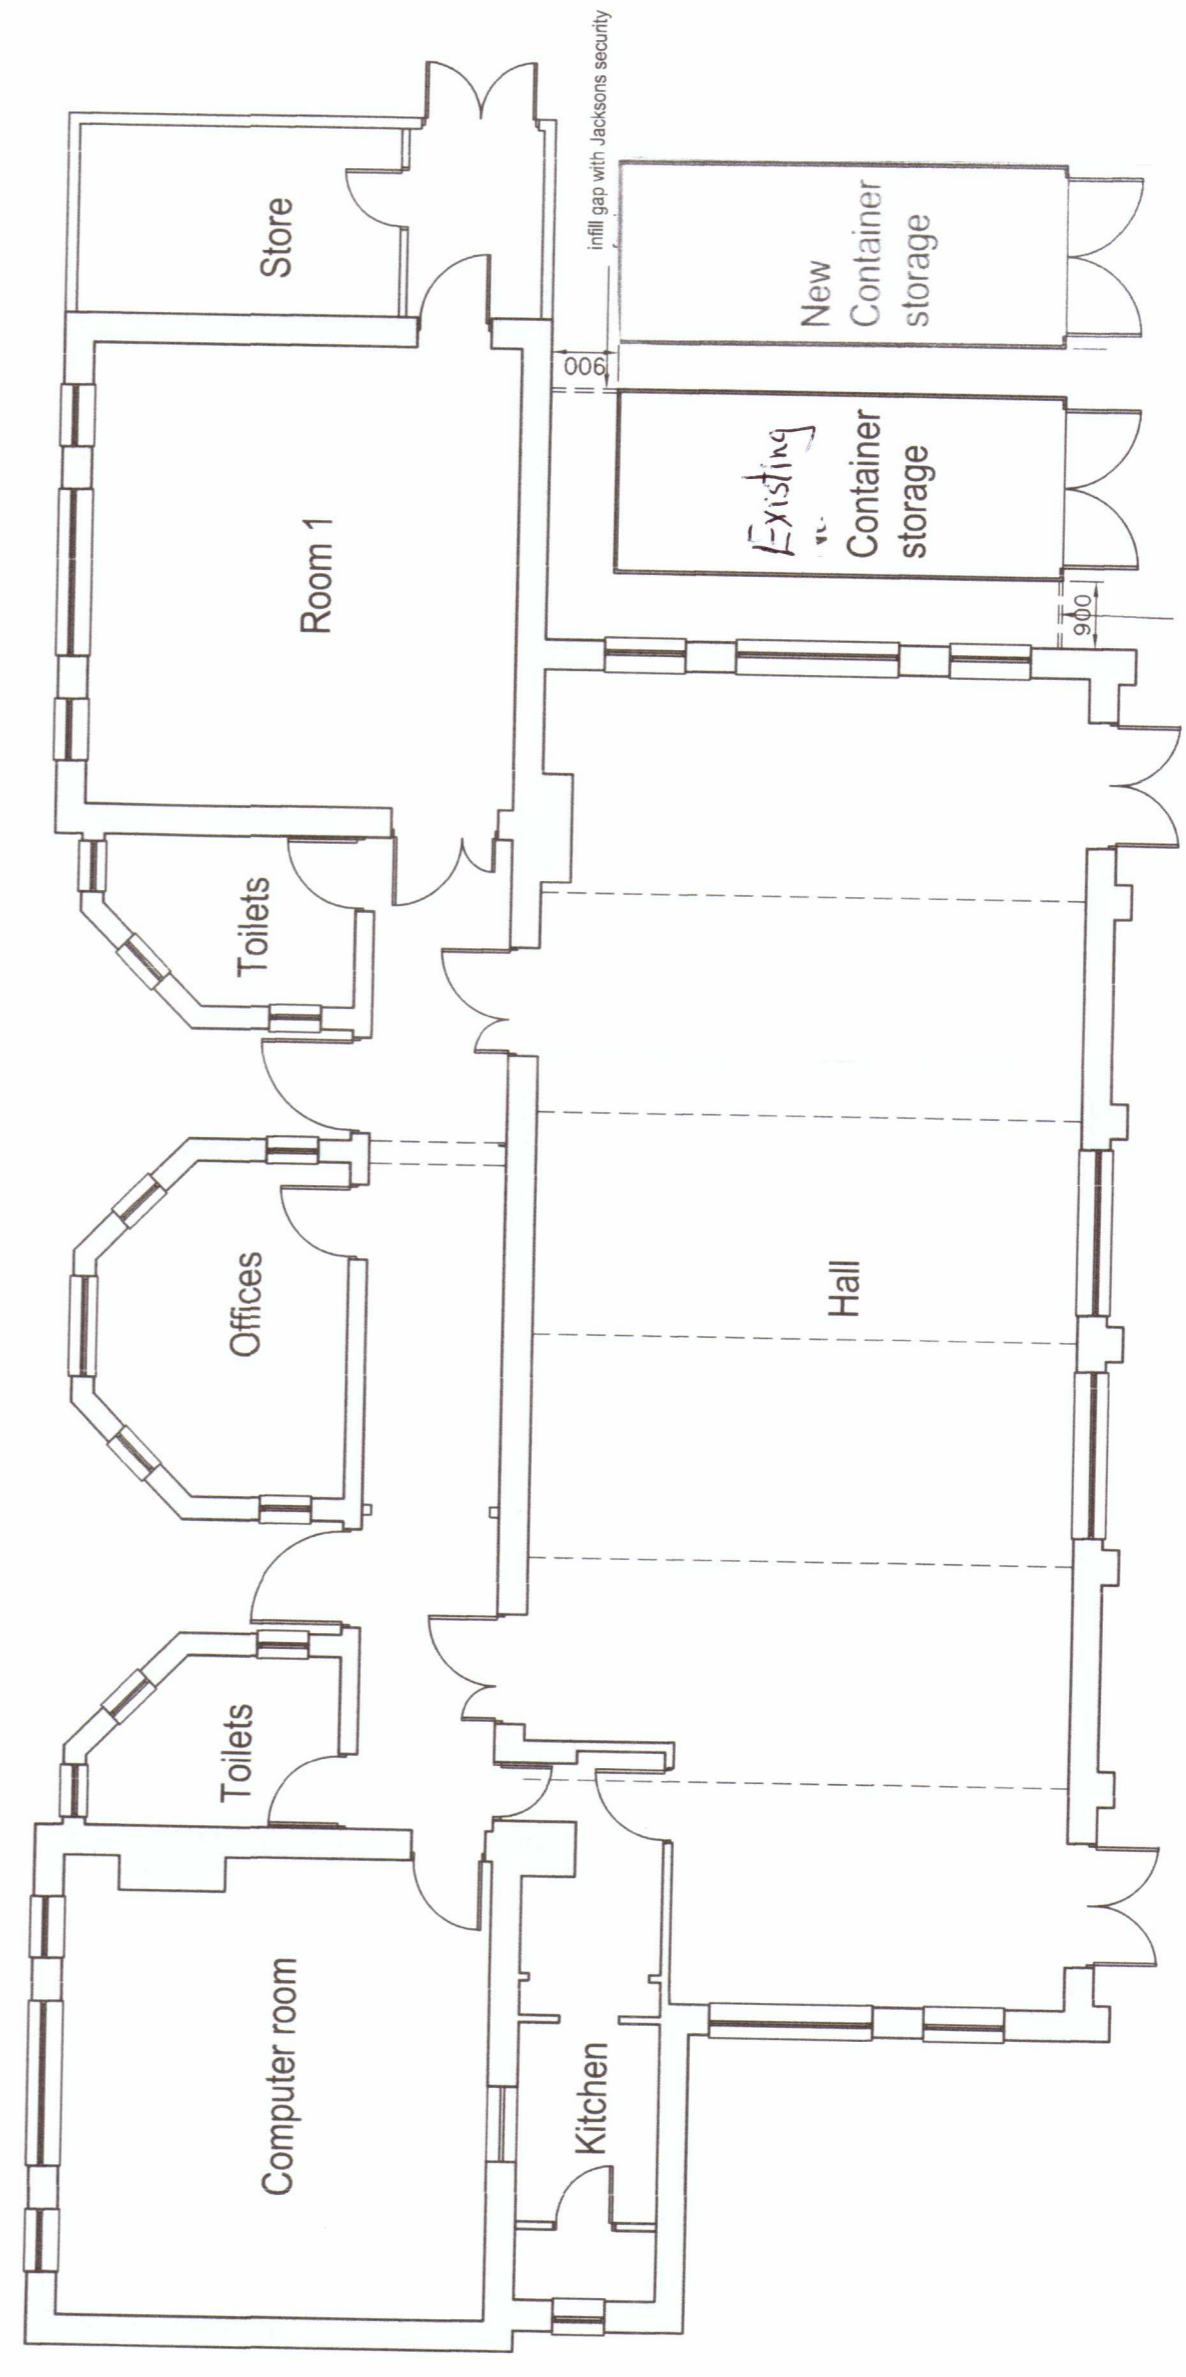


Ground Floor Plan 1:100

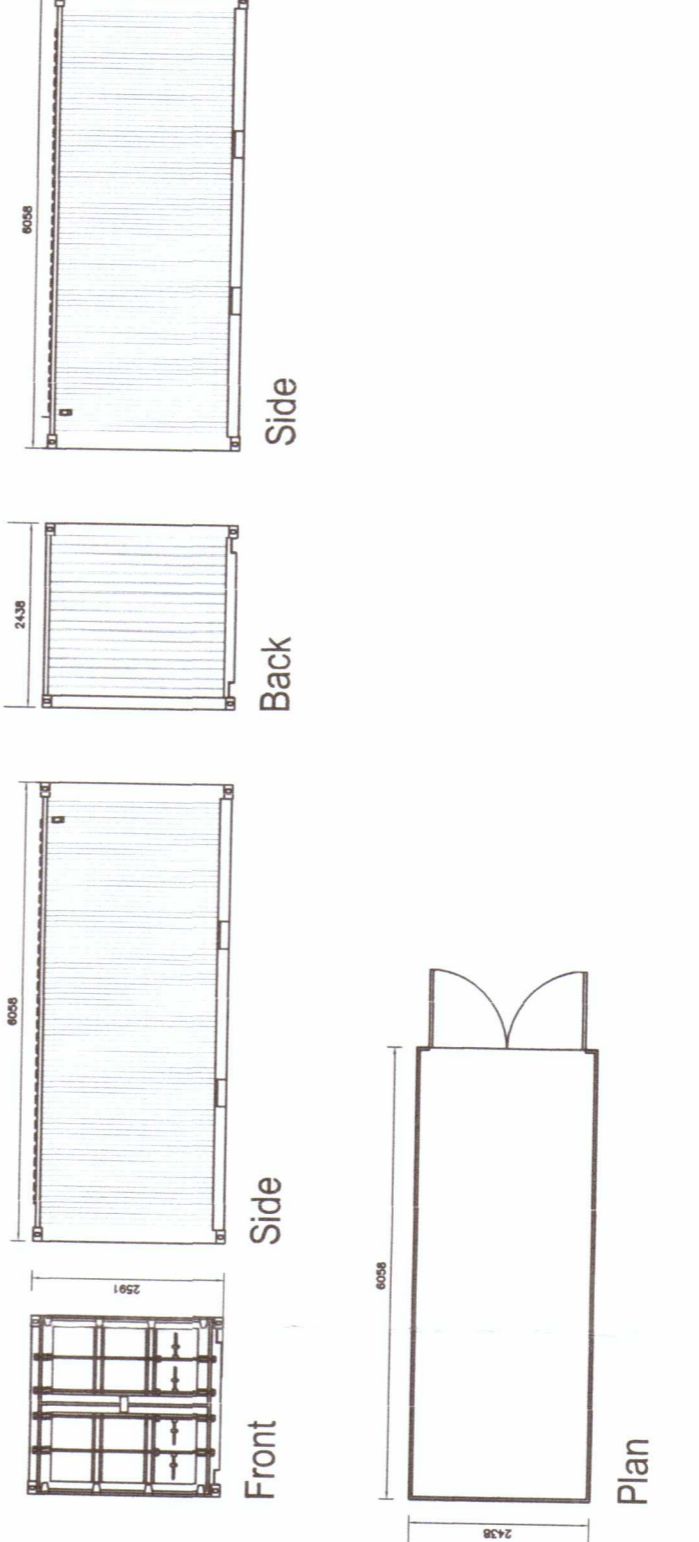

Container plans and elevation 1:100

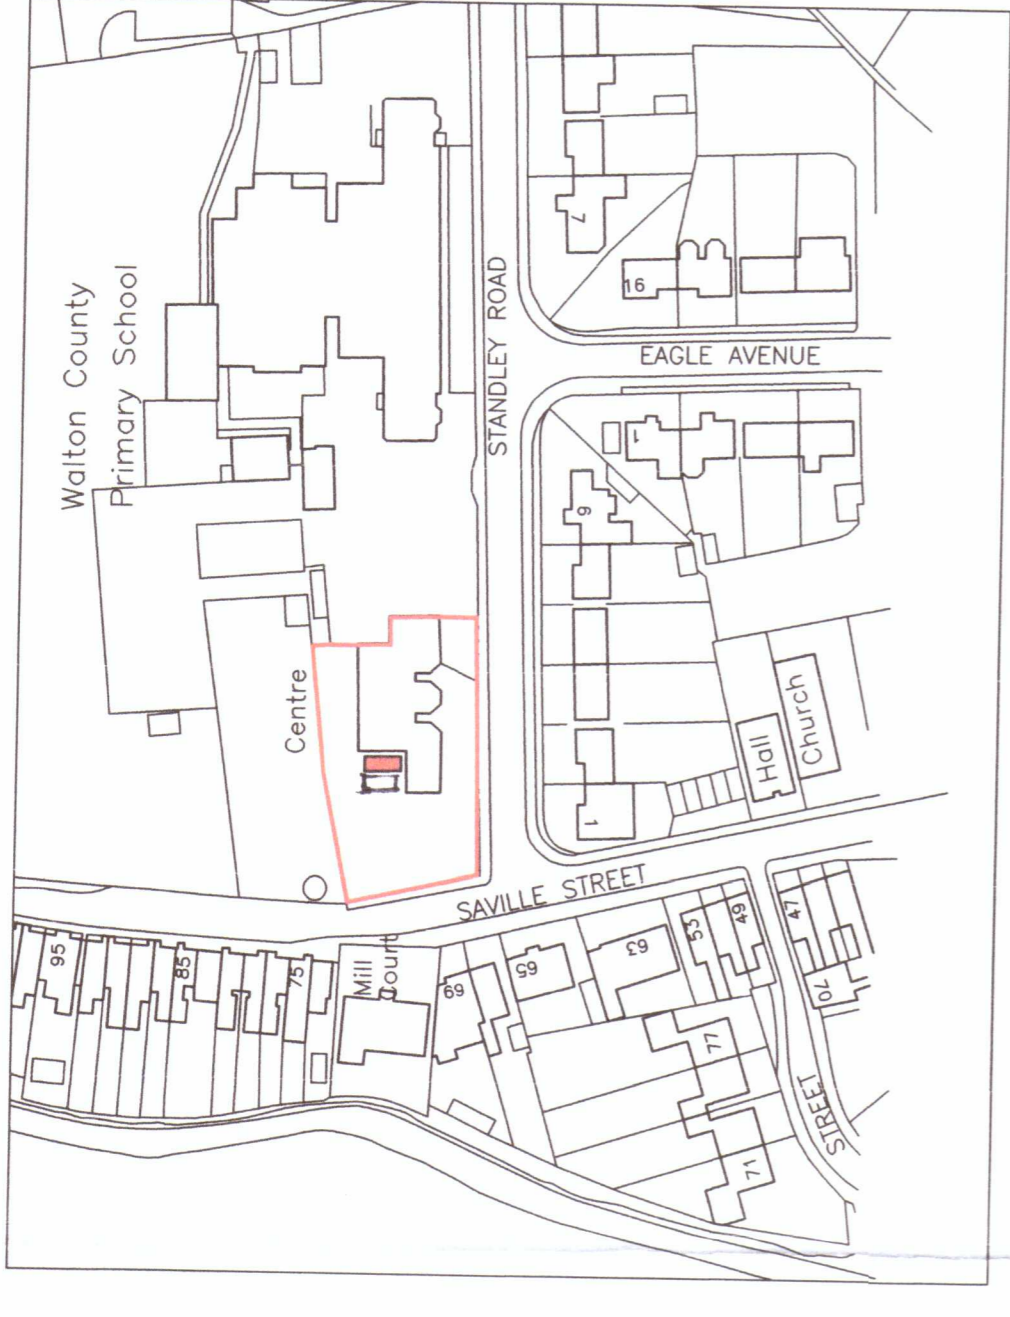

Location Plan 1:1250

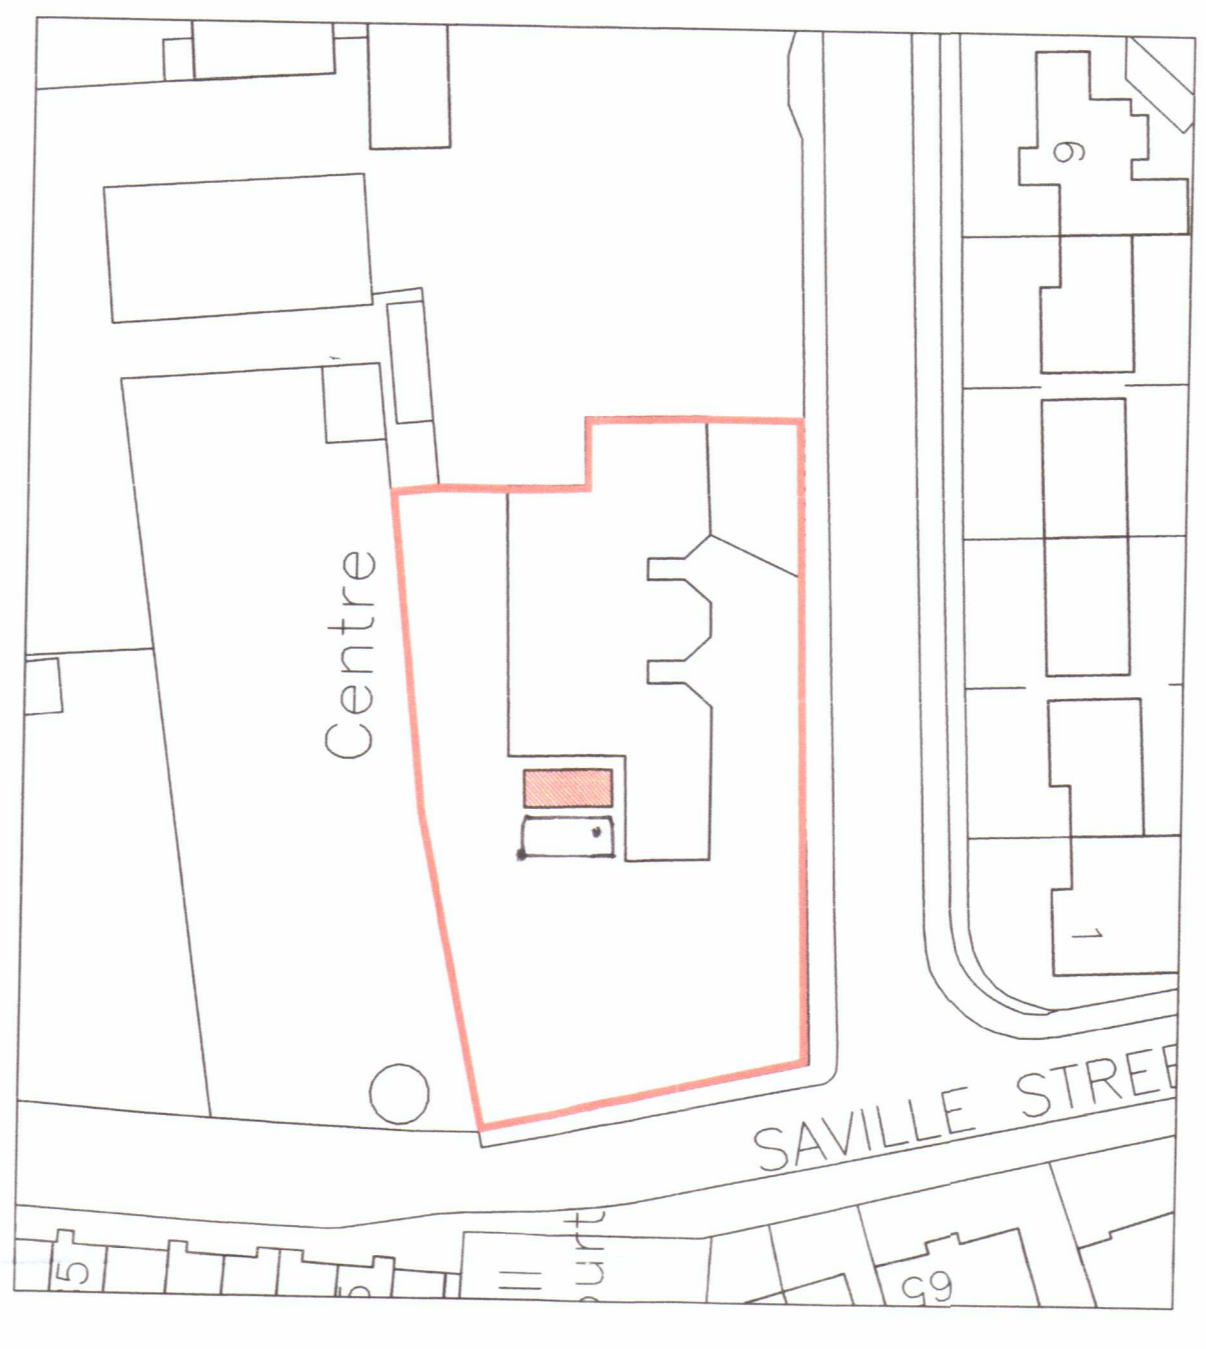

Block Plan 1:500