


78 THIRD AVENUE: LOCATION PLAN
SCALE: 1:1250@A3

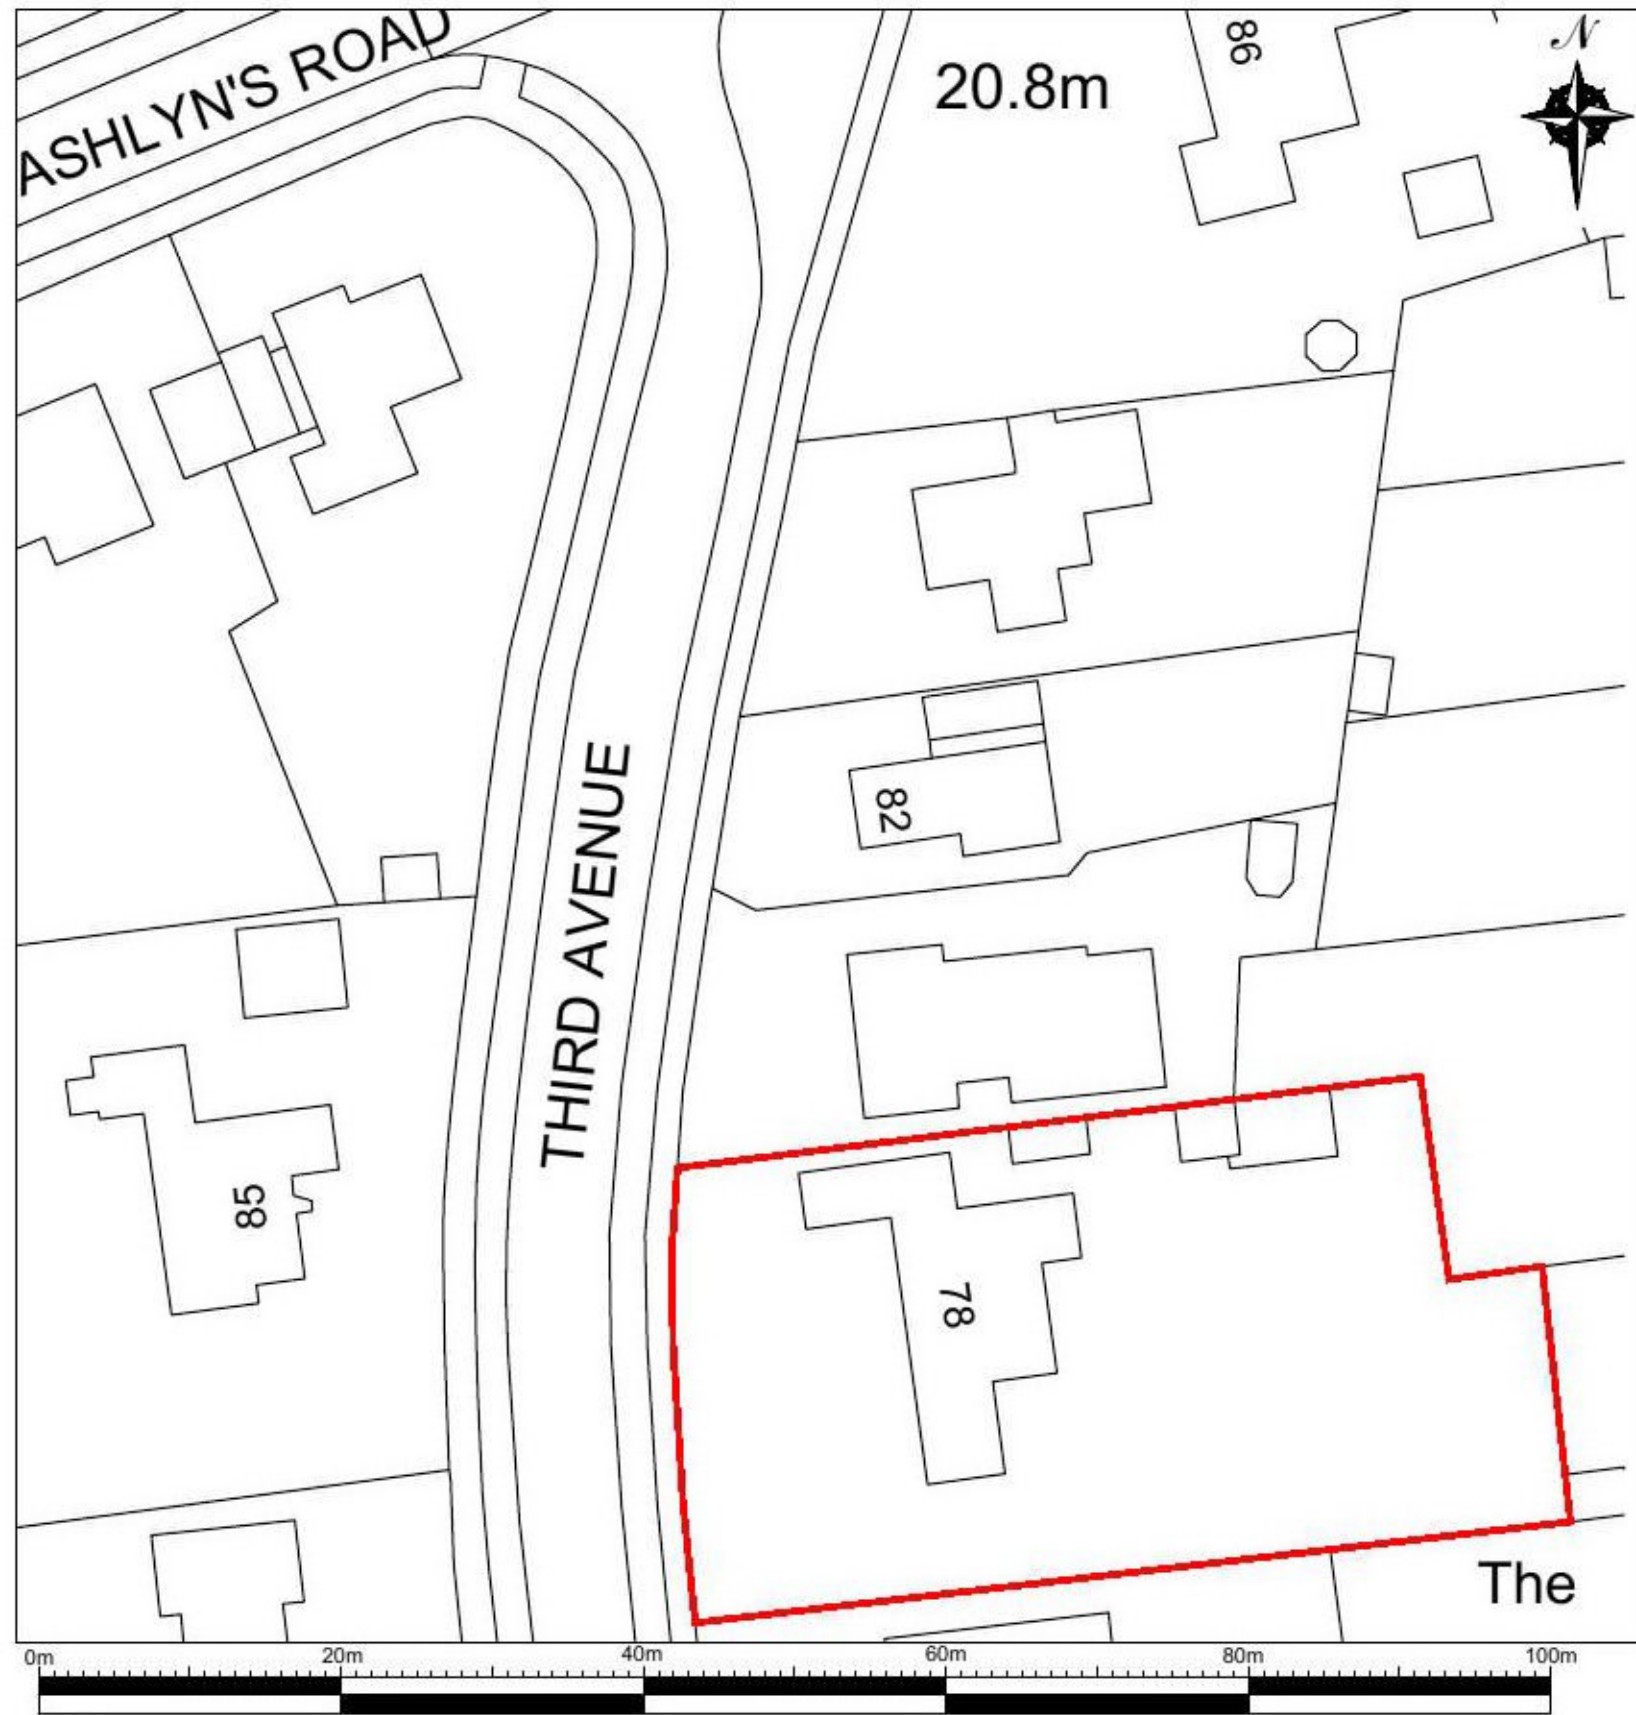

Meters
78 THIRD AVENUE: BLOCK PLAN
SCALE: 1:500@A3

REV:	DATE:	DESCRIPTION:
00	05.02.2022	LOCATION AND BLOCK PLAN PRODUCED
PROJECT NAME: GARAGE ROOF		
PROJECT NUMBER: 9000_0010		
ADDRESS: 78 THIRD AVENUE FRINTON ON SEA ESSEX CO13 9EE		
DRAWING NAME: LOCATION & BLOCK PLAN		
PURPOSE: PLANNING		
DRAWING NUMBER: 0010-A-001		REVISION STATUS: 00
SCALE: AS SHOWN		STATUS: FOR SUBMISSION