



LEGEND



EXISTING PROPERTY
TO BE RETAINED

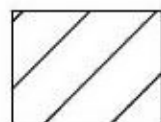

PROPOSED BUILDING
WORKS OUTLINE

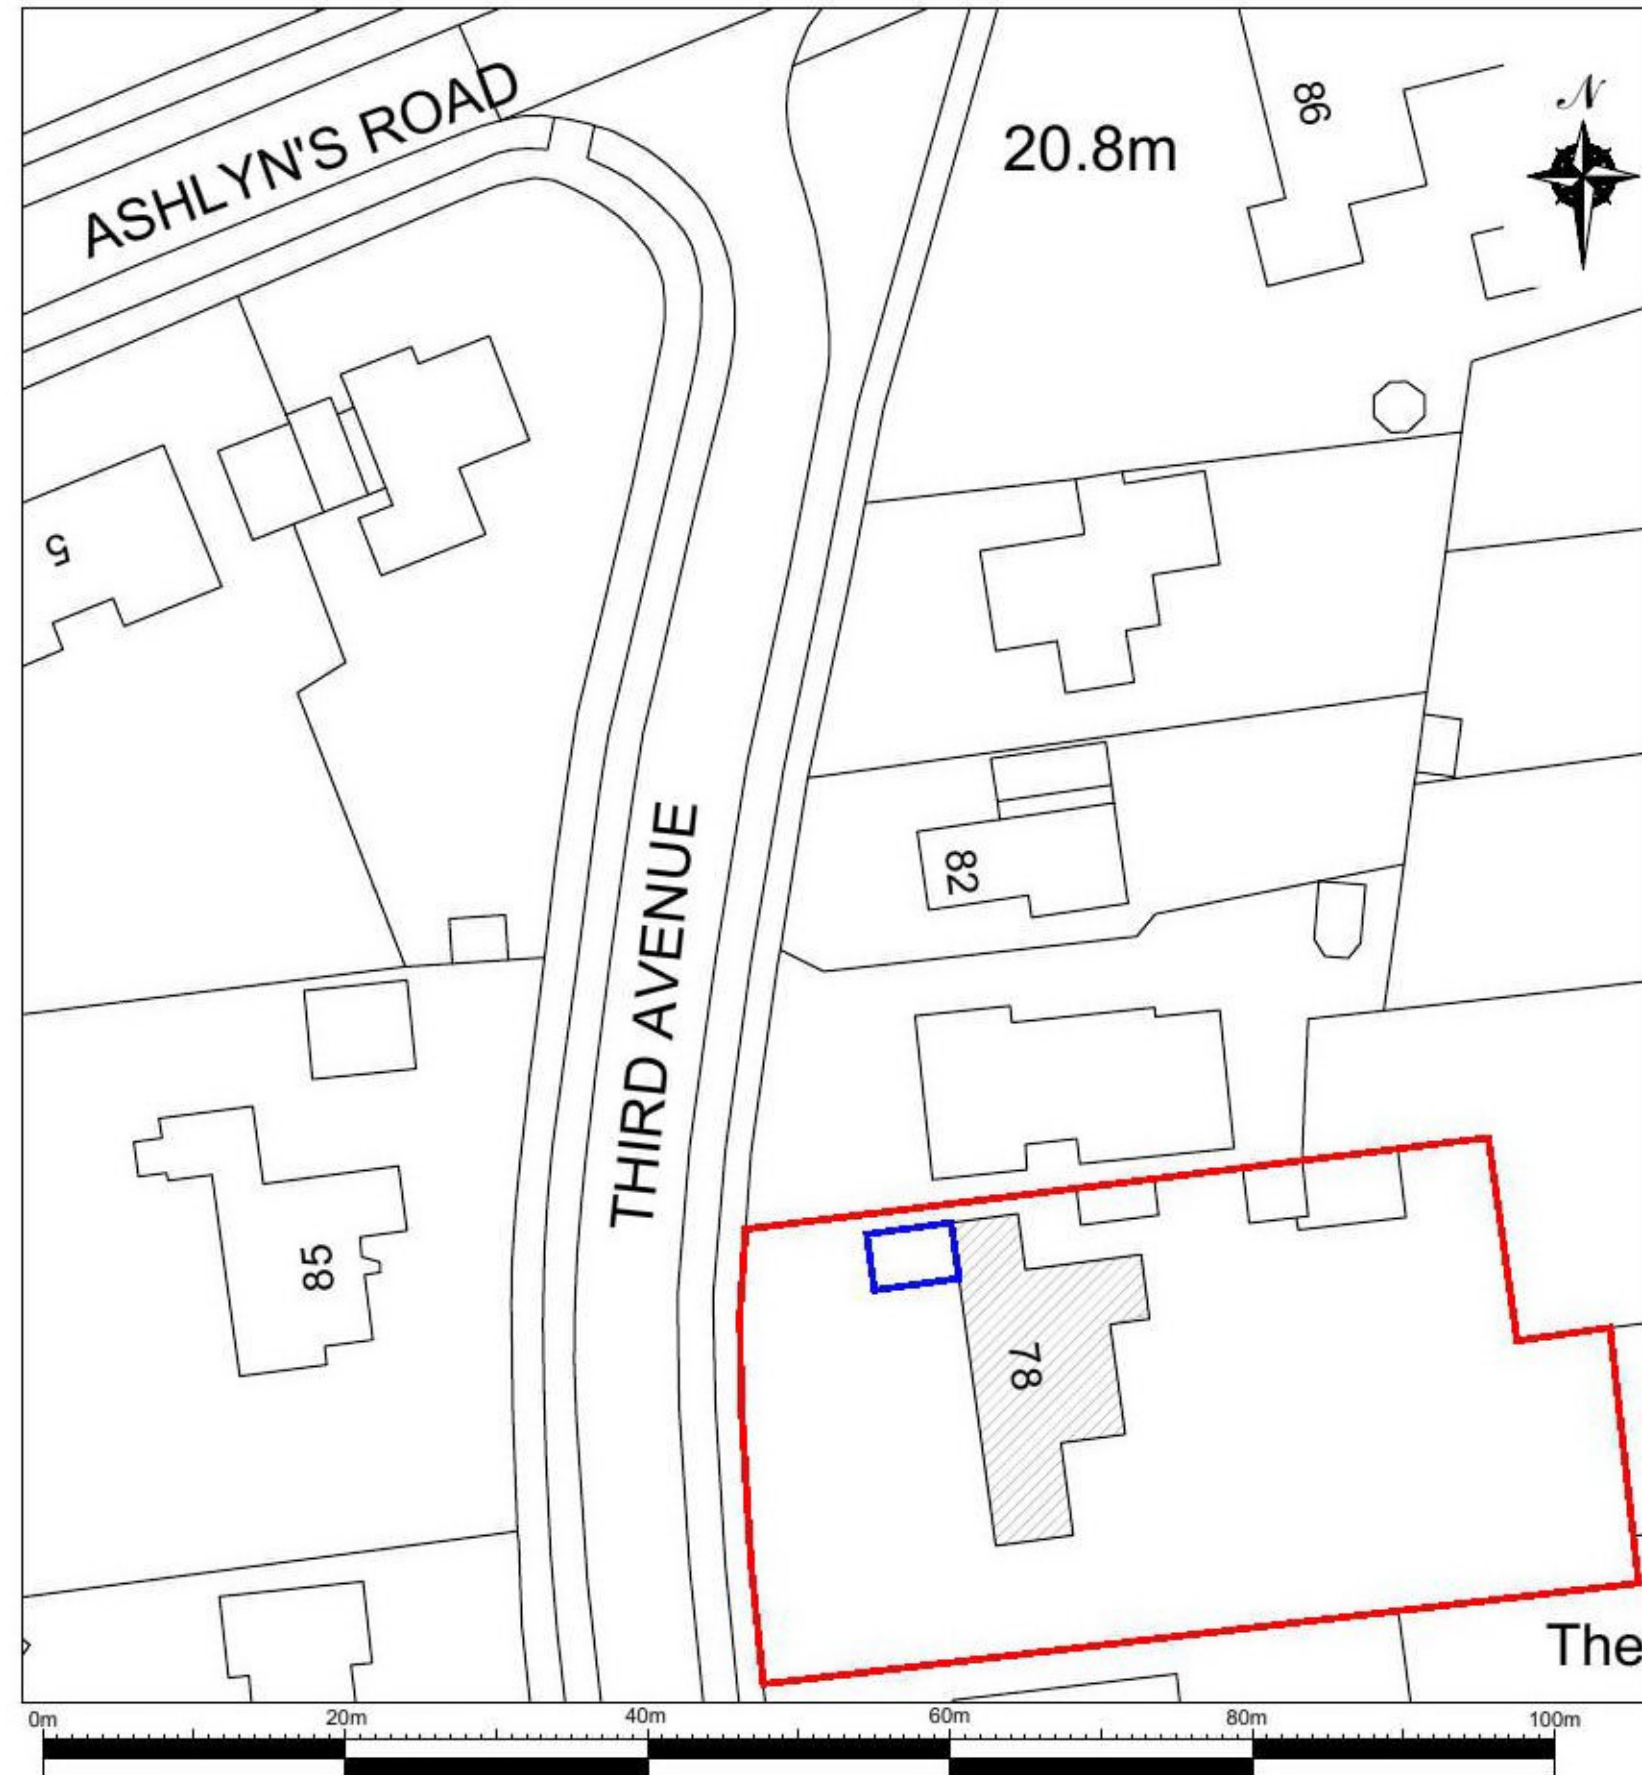

Meters
78 THIRD AVENUE: PROPOSED OUTLINE PLAN
SCALE: 1:500@A3

REV.	DATE	DESCRIPTION
00	05.02.2022	LOCATION AND BLOCK PLAN PRODUCED
PROJECT NAME: GARAGE ROOF		
PROJECT NUMBER: 9000_0010		
ADDRESS: 78 THIRD AVENUE FRINTON ON SEA ESSEX CO13 9EE		
DRAWING NAME: PROPOSED OUTLINE PLAN		
PURPOSE: PLANNING		
DRAWING NUMBER: 0010-A-002		REVISION STATUS: 00
SCALE: 1:500@A3		STATUS: FOR SUBMISSION
DATE:	DRAWN:	ISSUED: