



LETCHMONS HOUSE BOUNDARY WITH VILLAGES HALL

1.8 m.

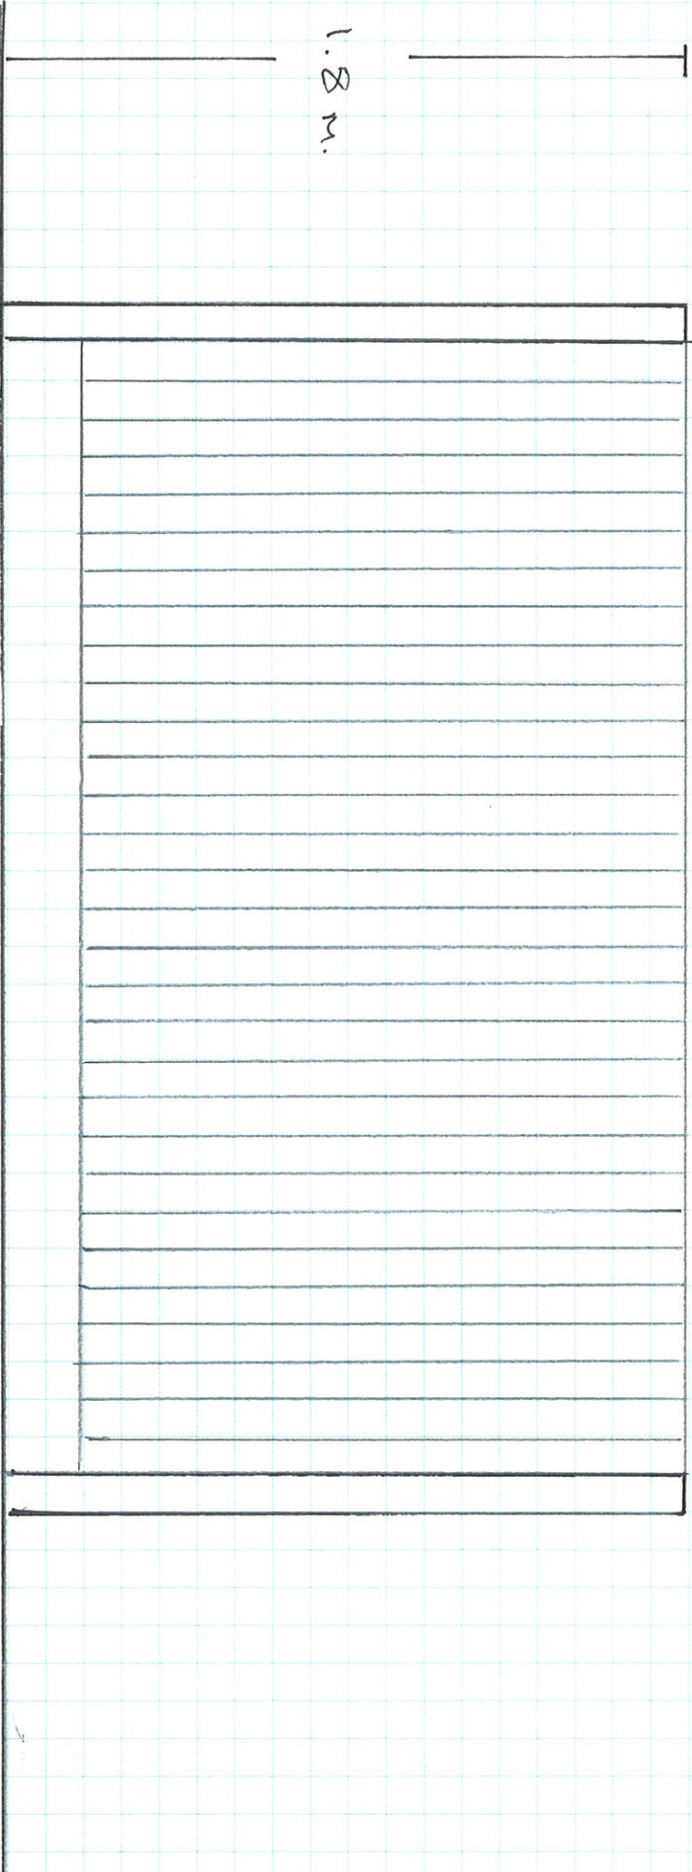

EXISTING STANDARD CLOSE BOARD FENCING
PRIOR TO WORKS

SCALE 1:20
0 100 200 300 400 500 mm

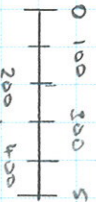

13.5.2022