


West Elevation

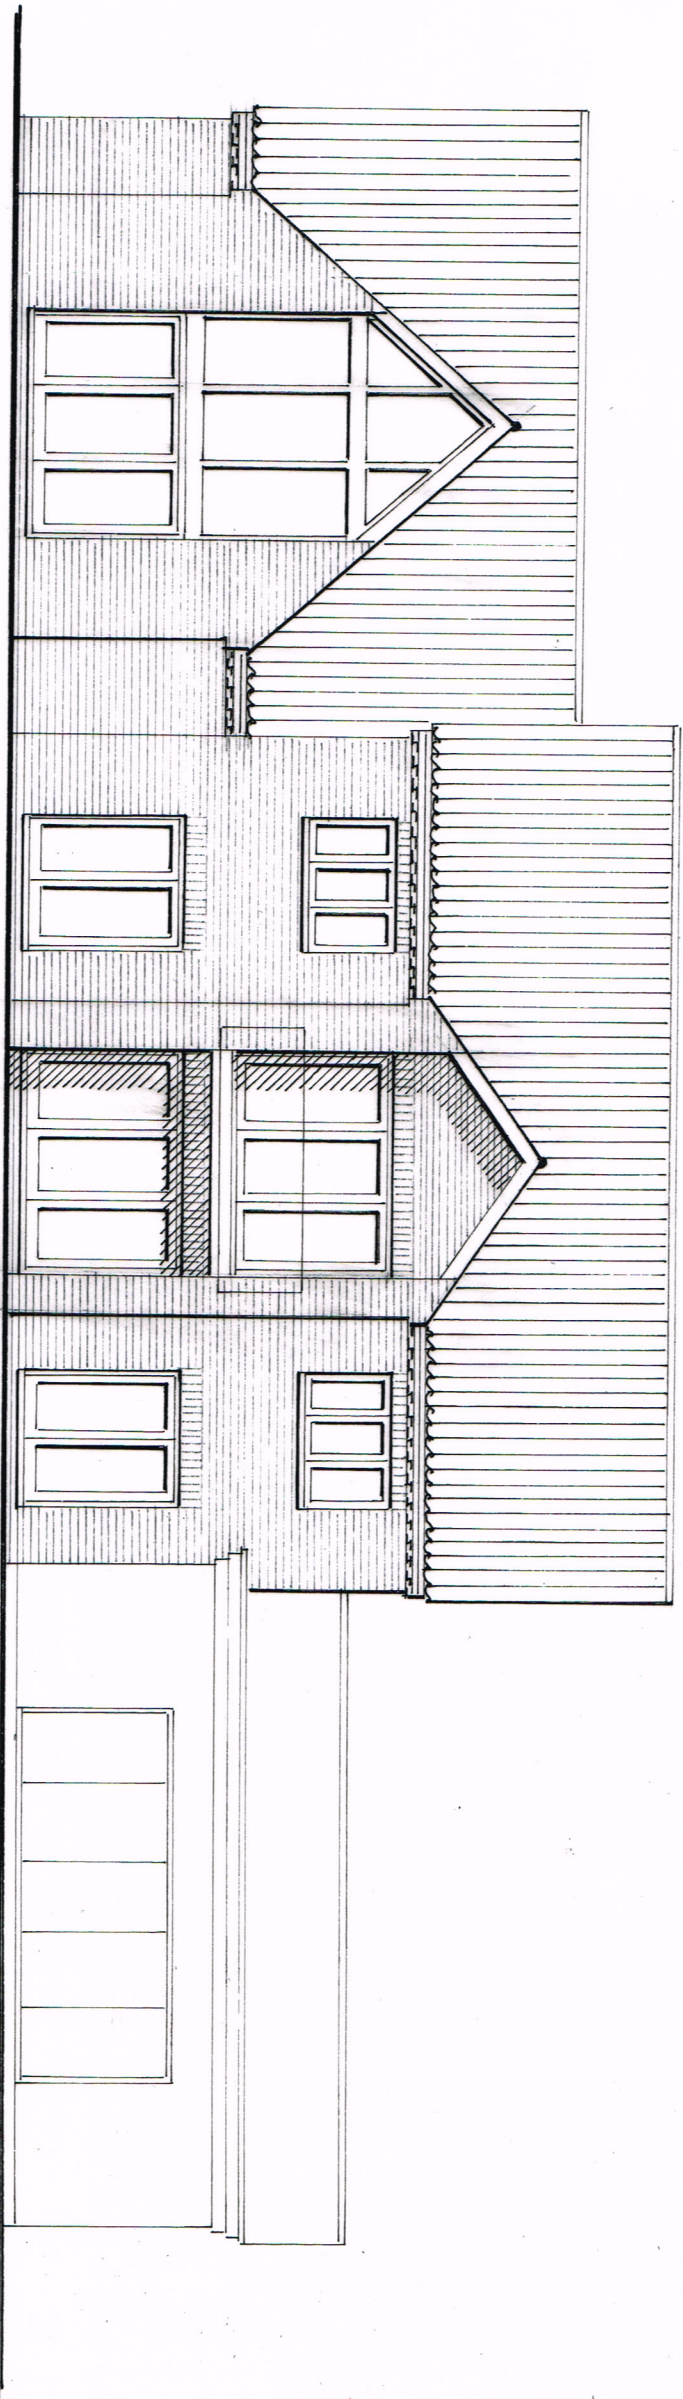

East Elevation

0
Scale = 1:100
5m