


Front
Elevation

Rear
Elevation

Cross
-section

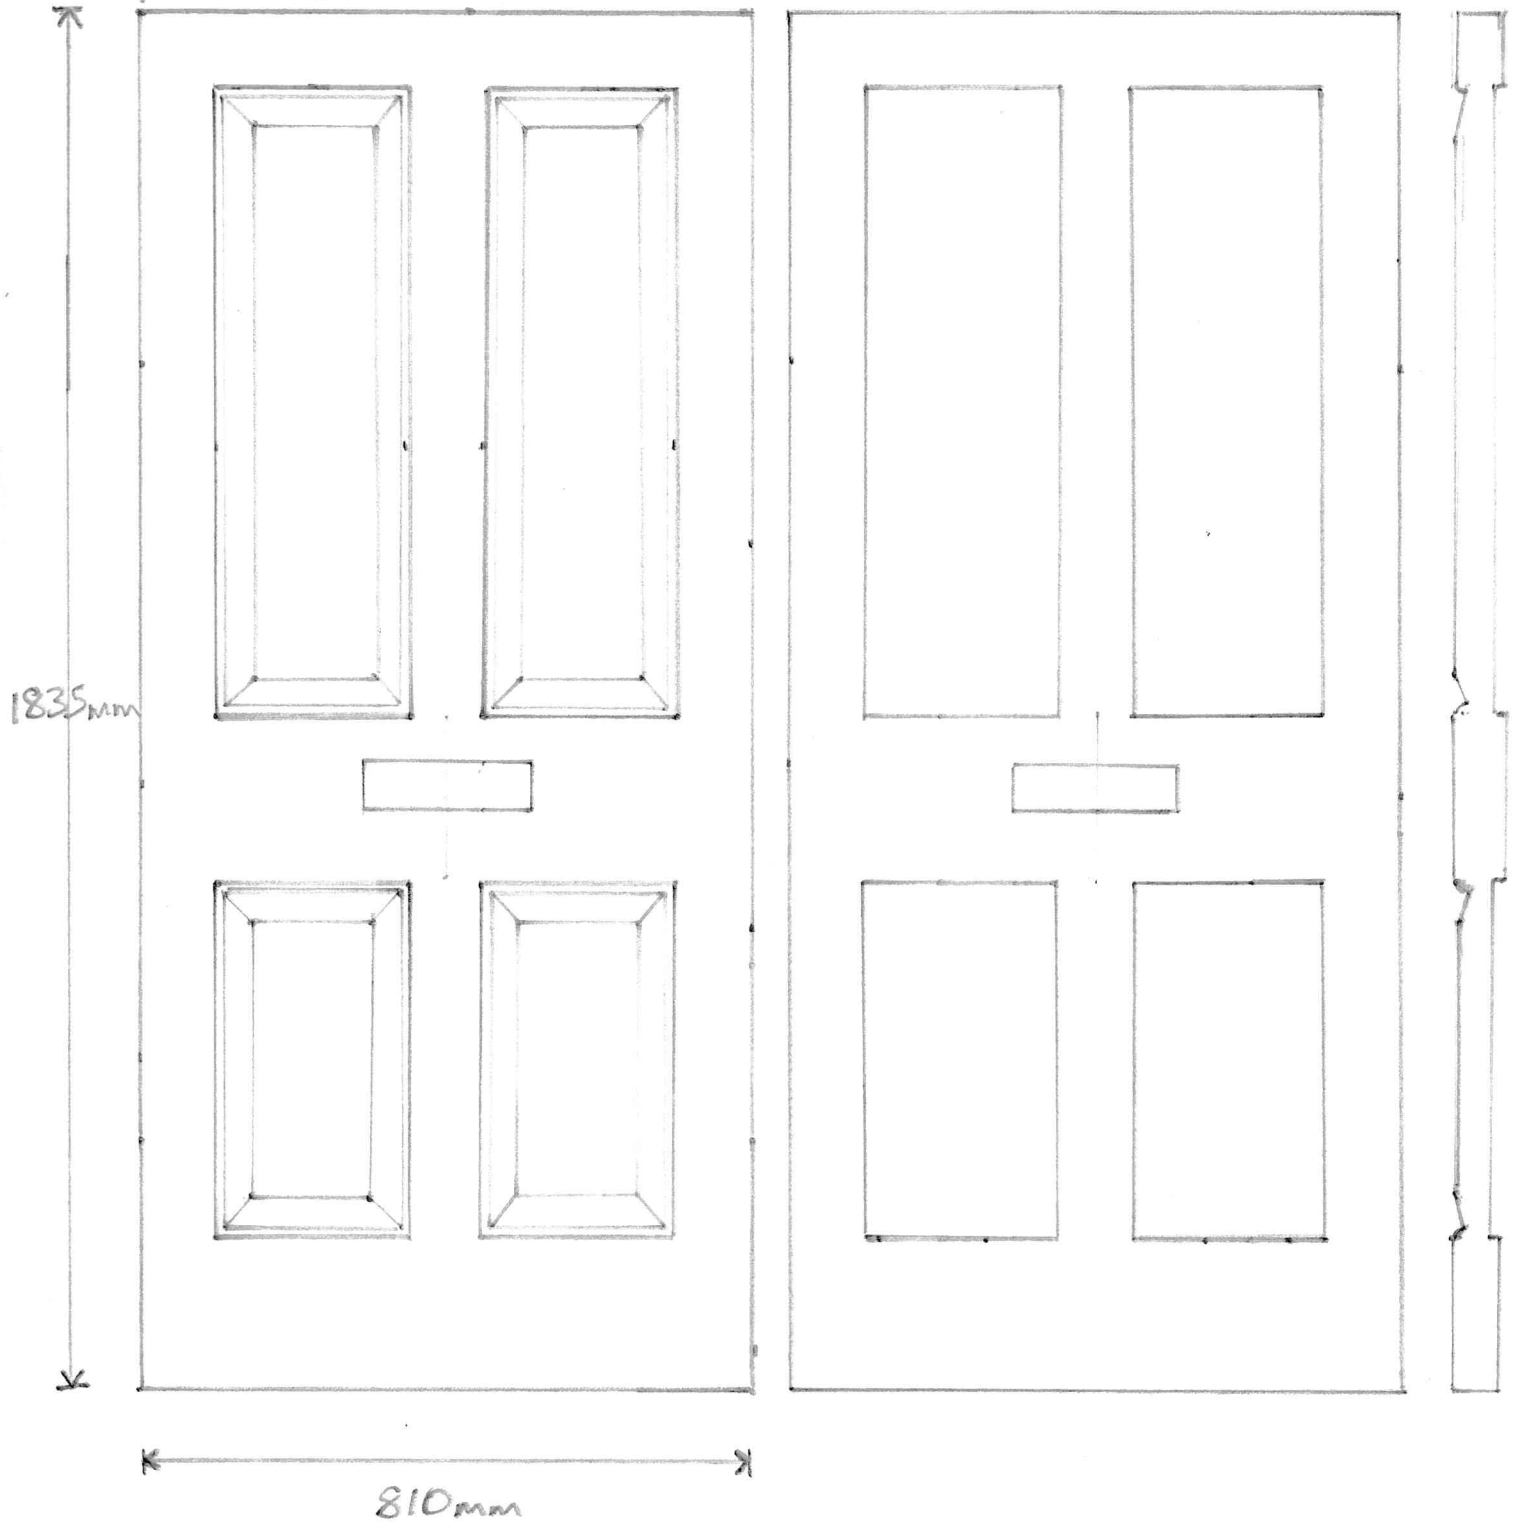

Scale 1:10